



**2** EAST ELEVATION  
SCALE 1/4" = 1'-0"

**1** NORTH ELEVATION  
SCALE 1/4" = 1'-0"

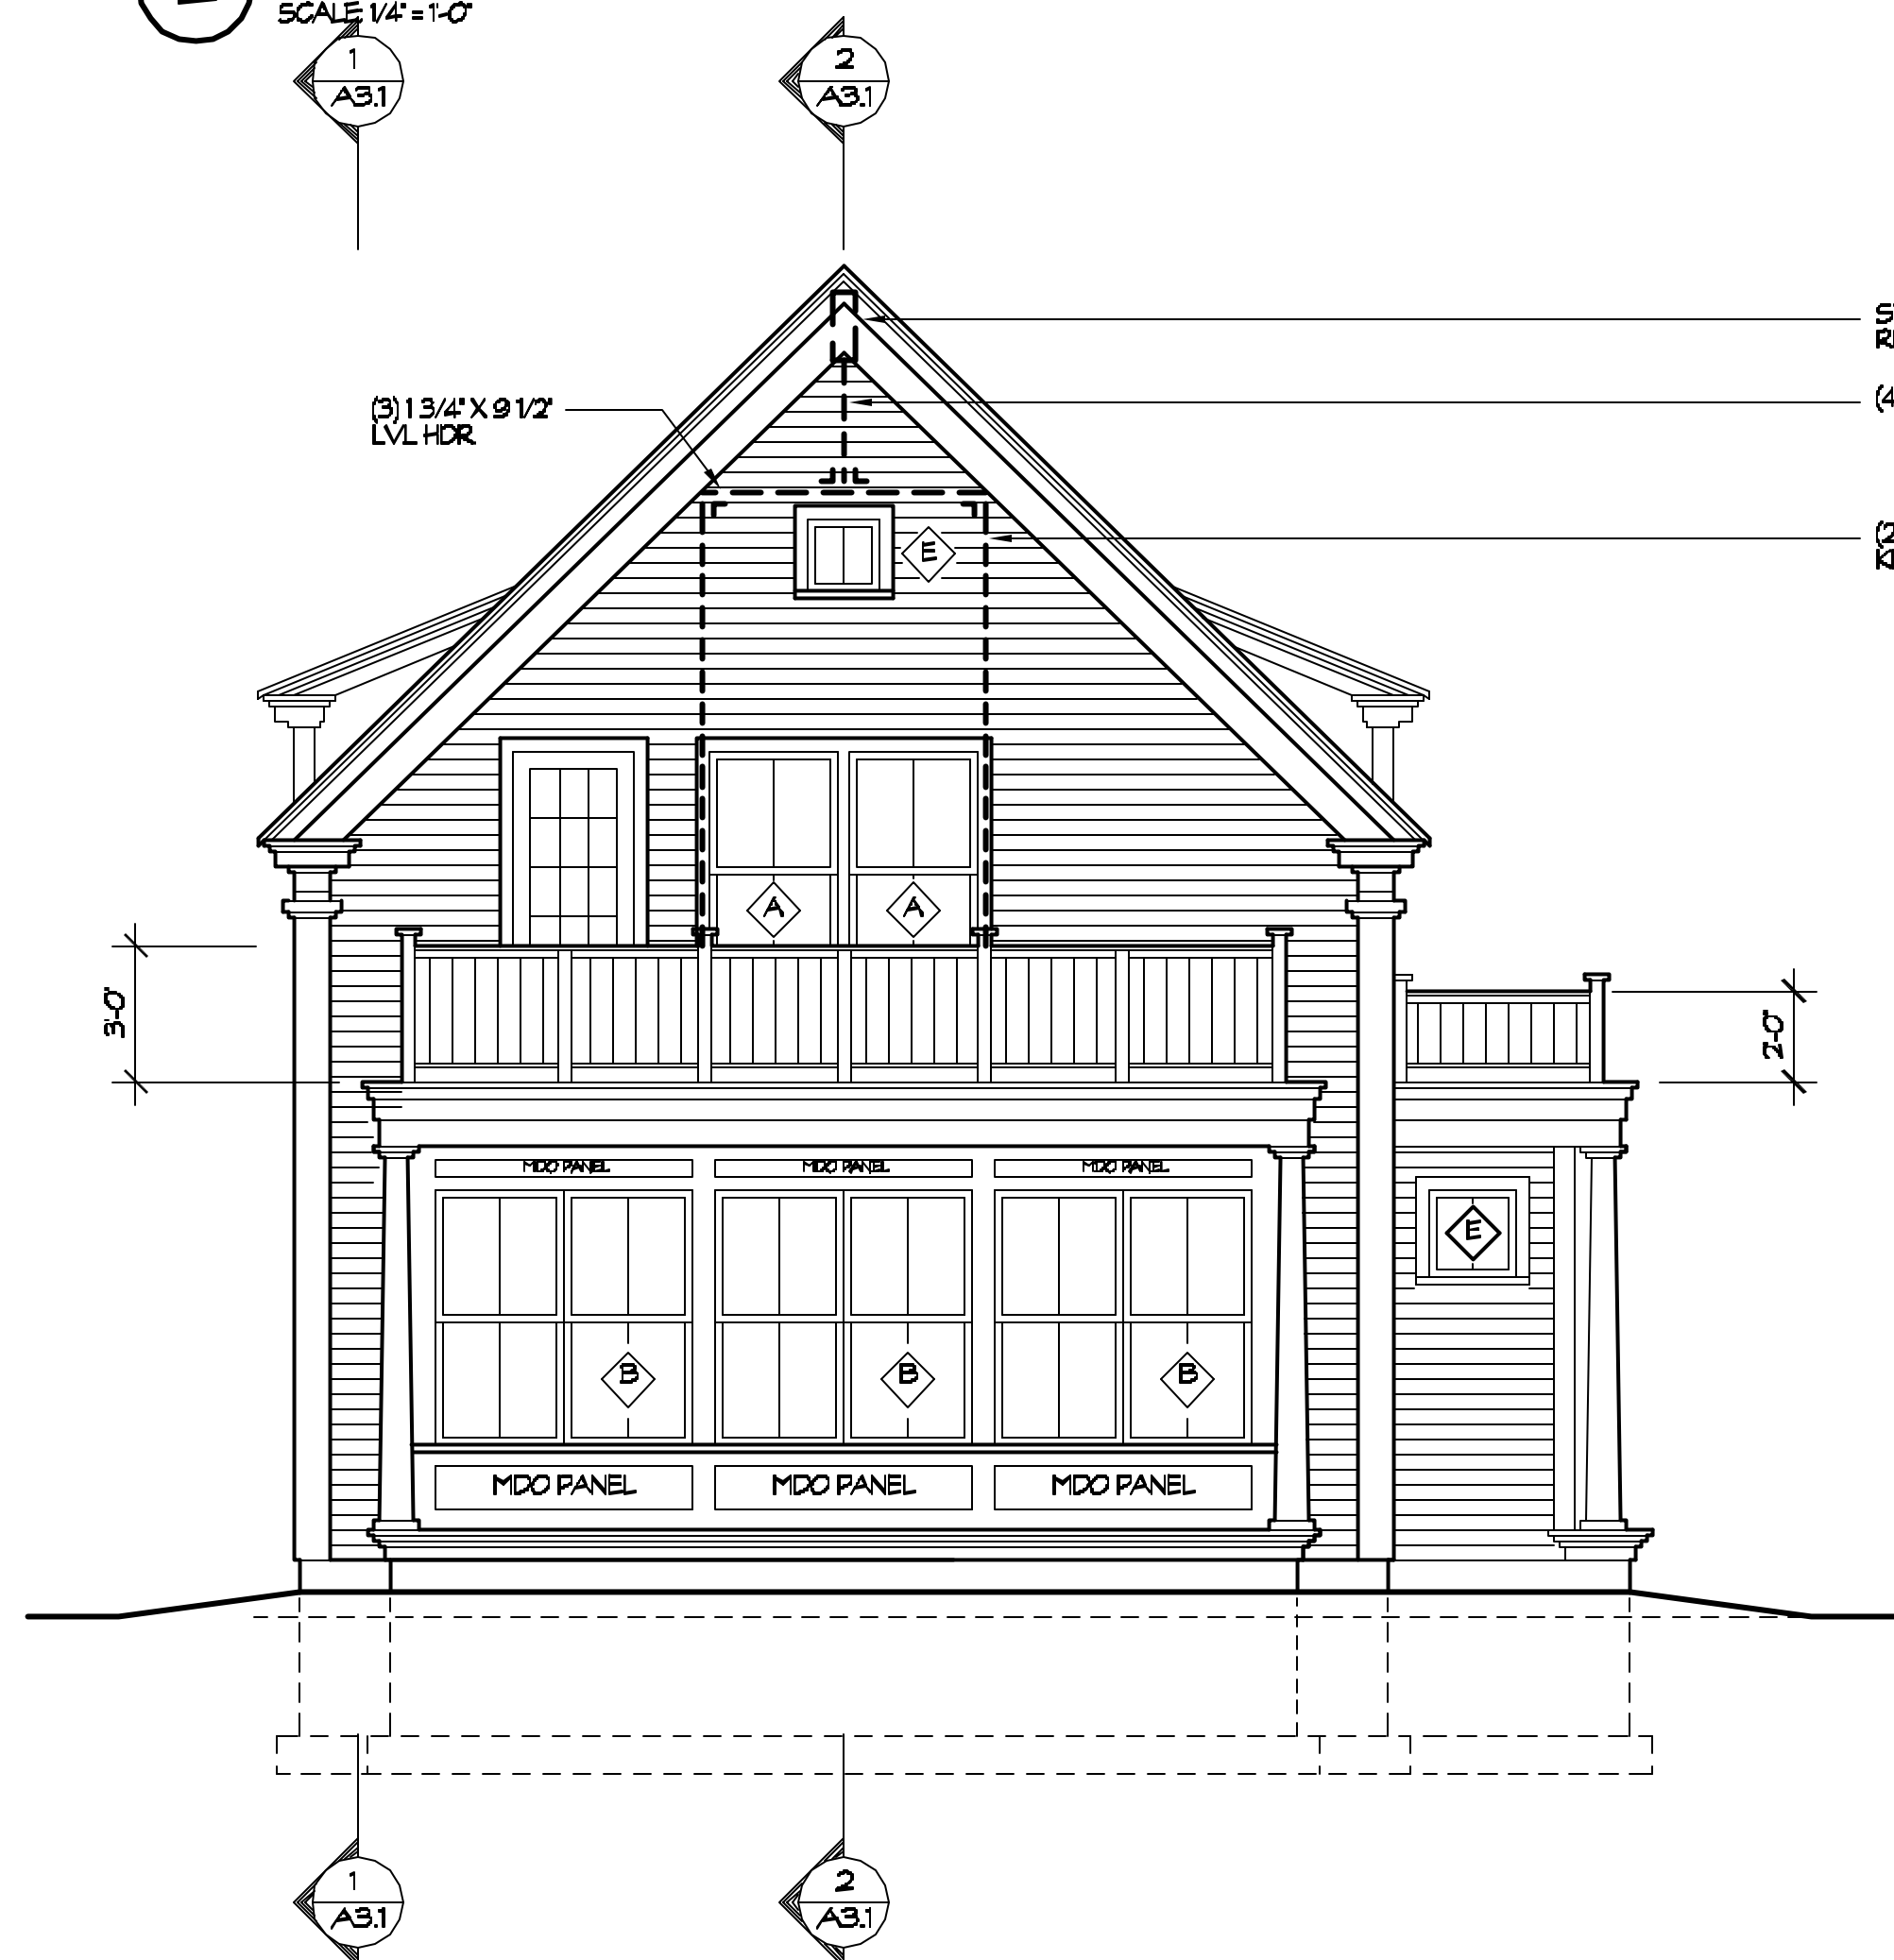

**4** WEST ELEVATION  
SCALE 1/4" = 1'-0"

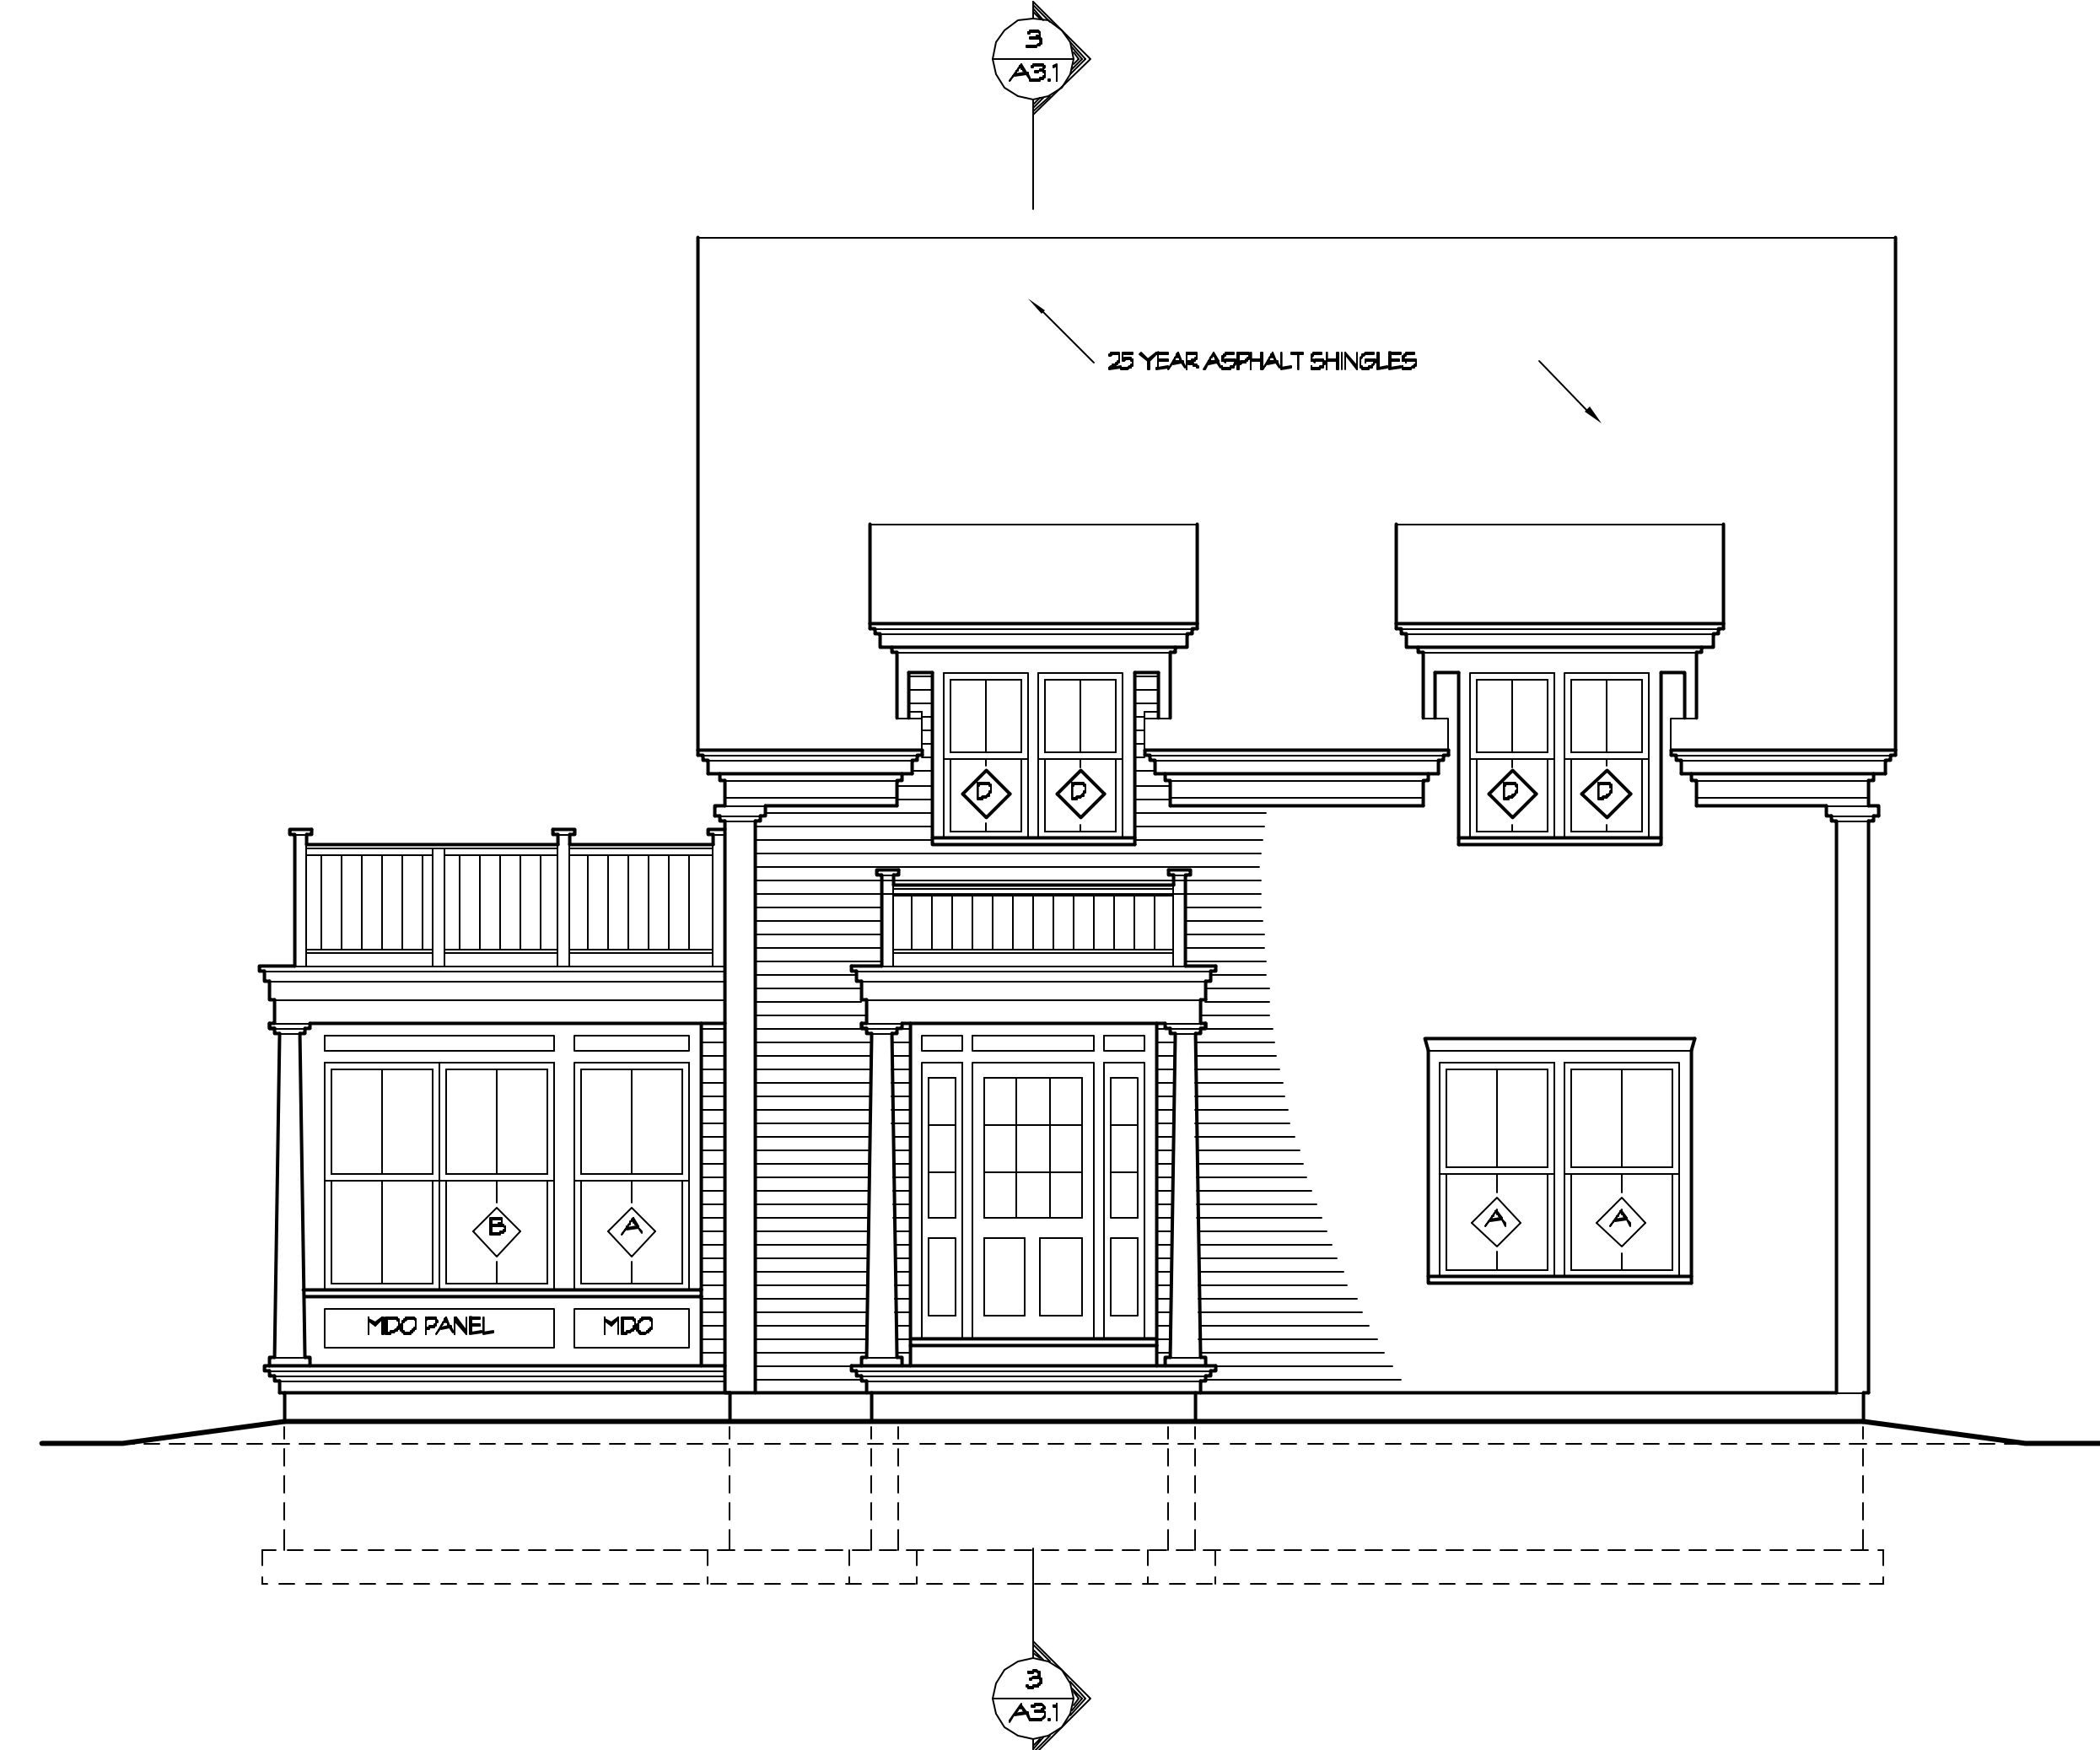

**3** SOUTH ELEVATION  
SCALE 1/4" = 1'-0"