



3 WALL SECTION @ LOFT
SCALE: 3/4" = 1'-0"

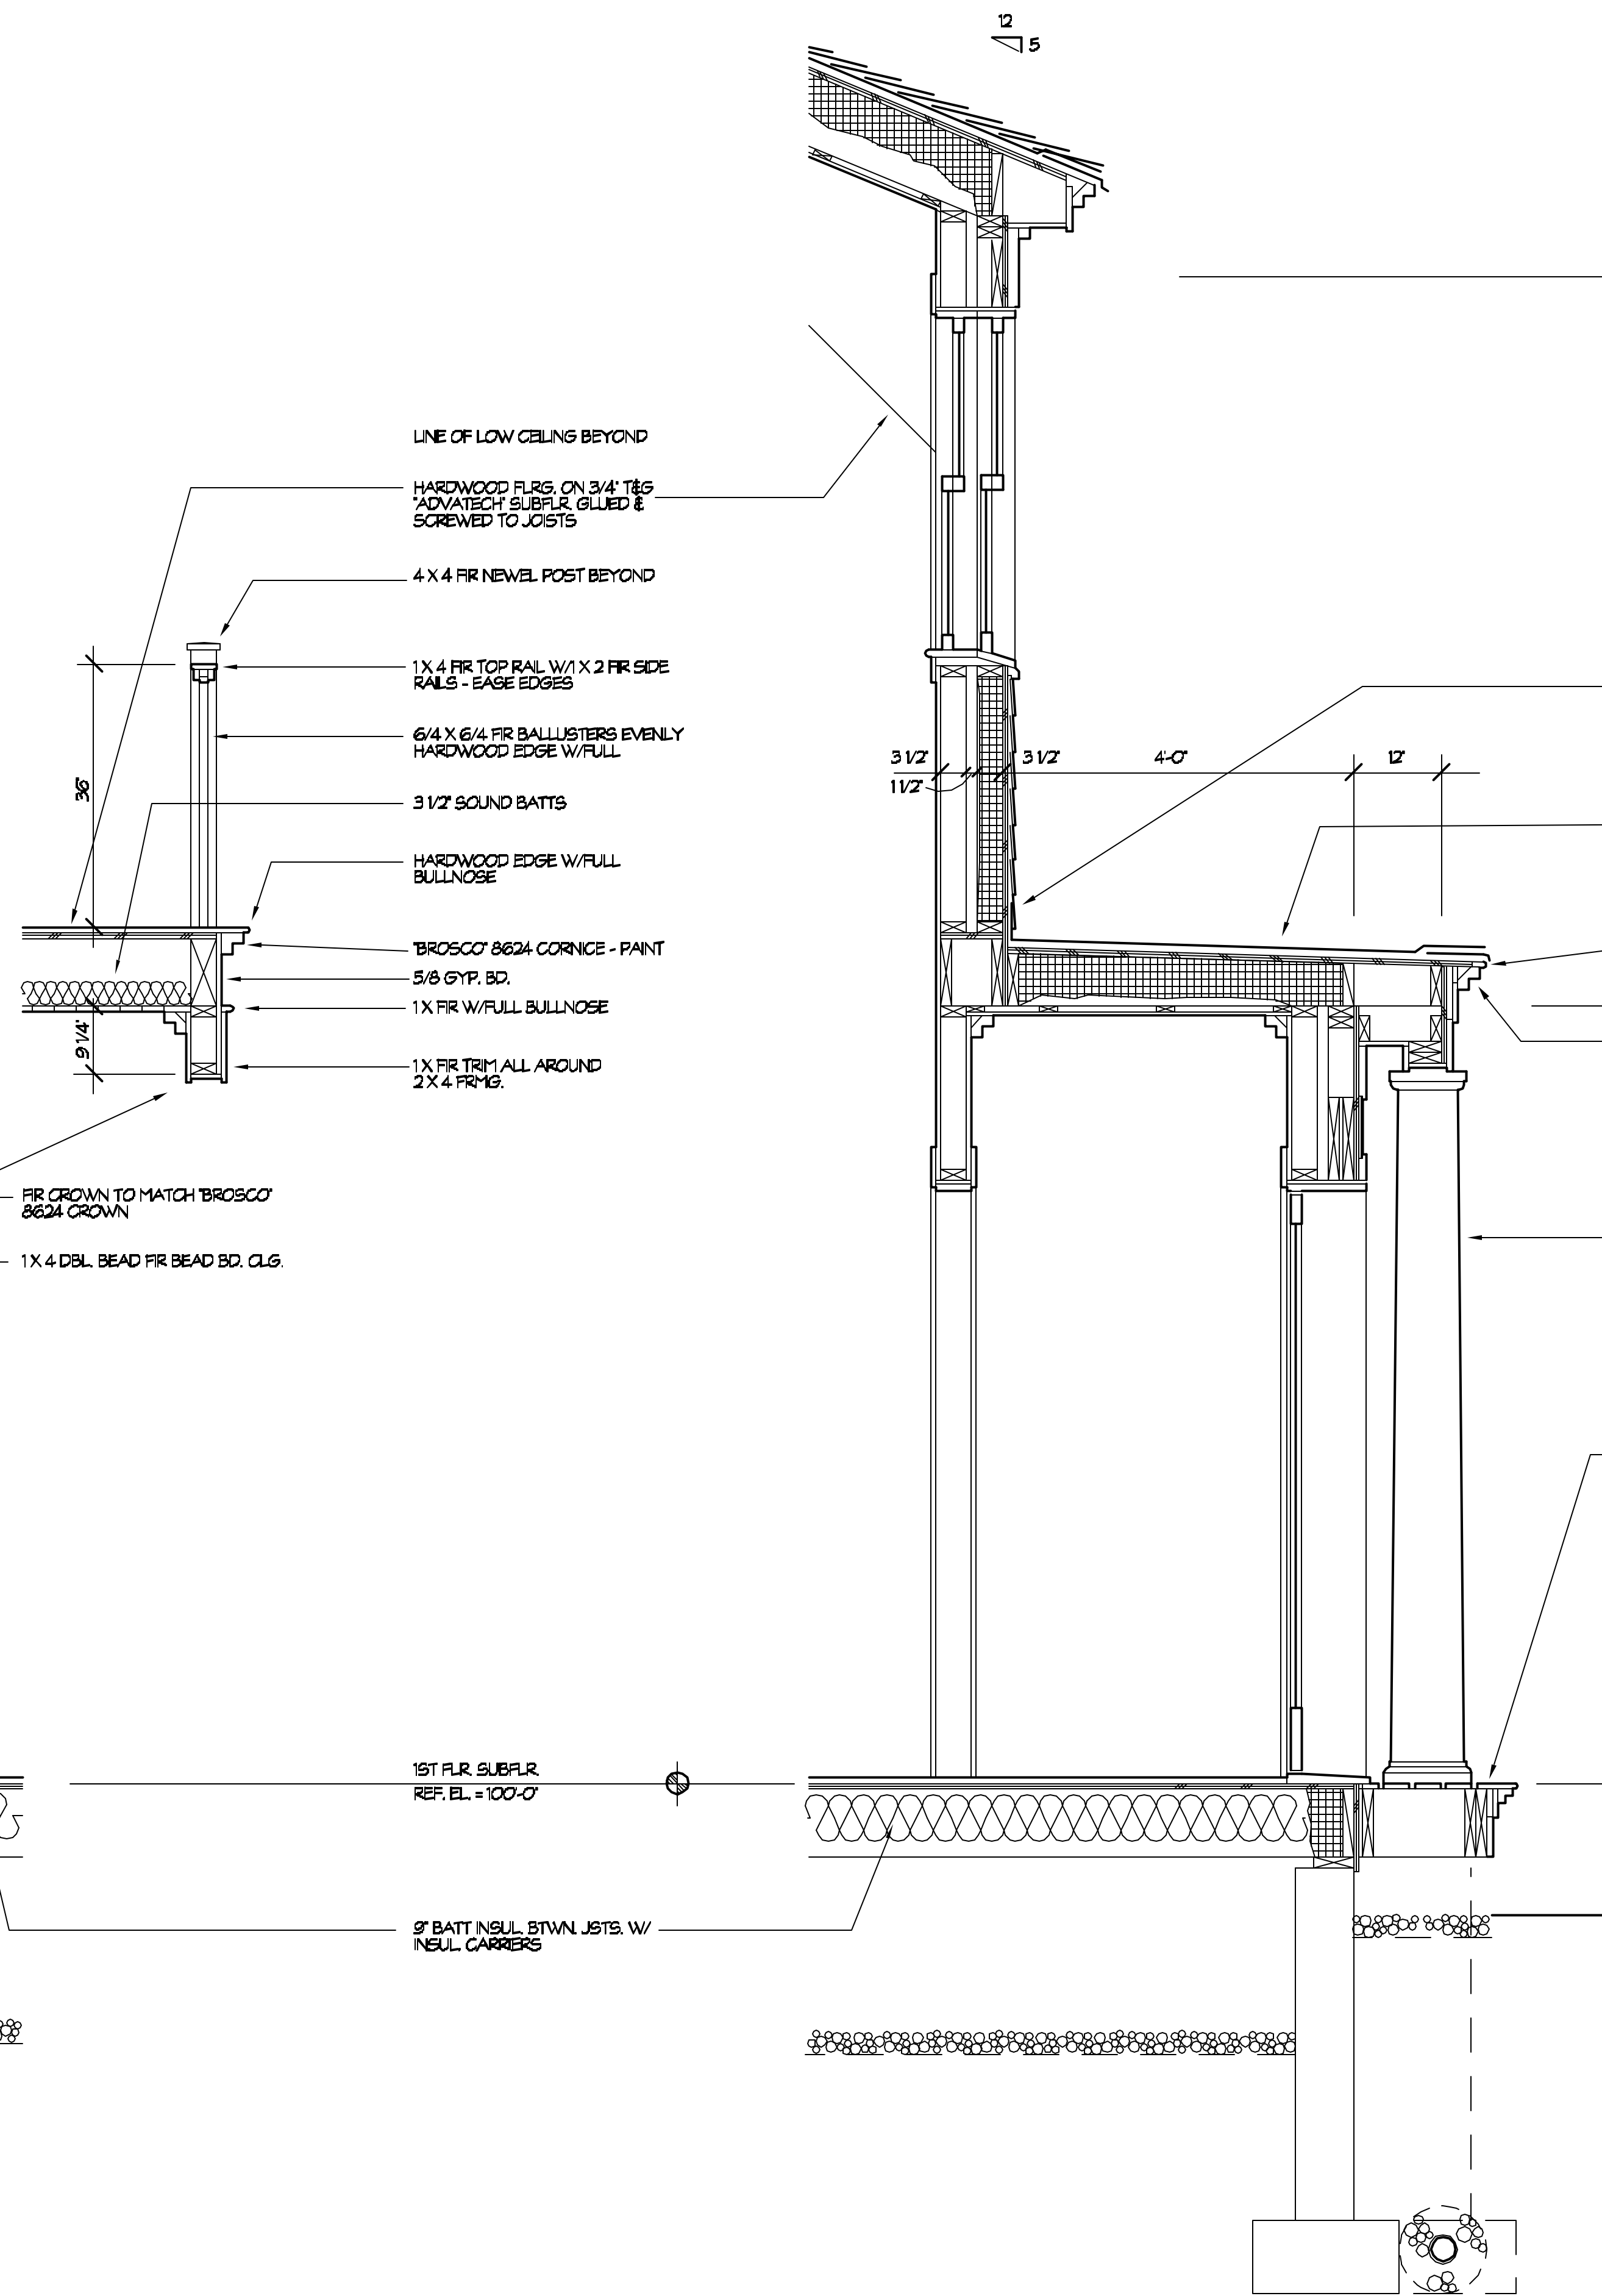

2 WALL SECTION @ ENTRY
SCALE: 3/4" = 1'-0"

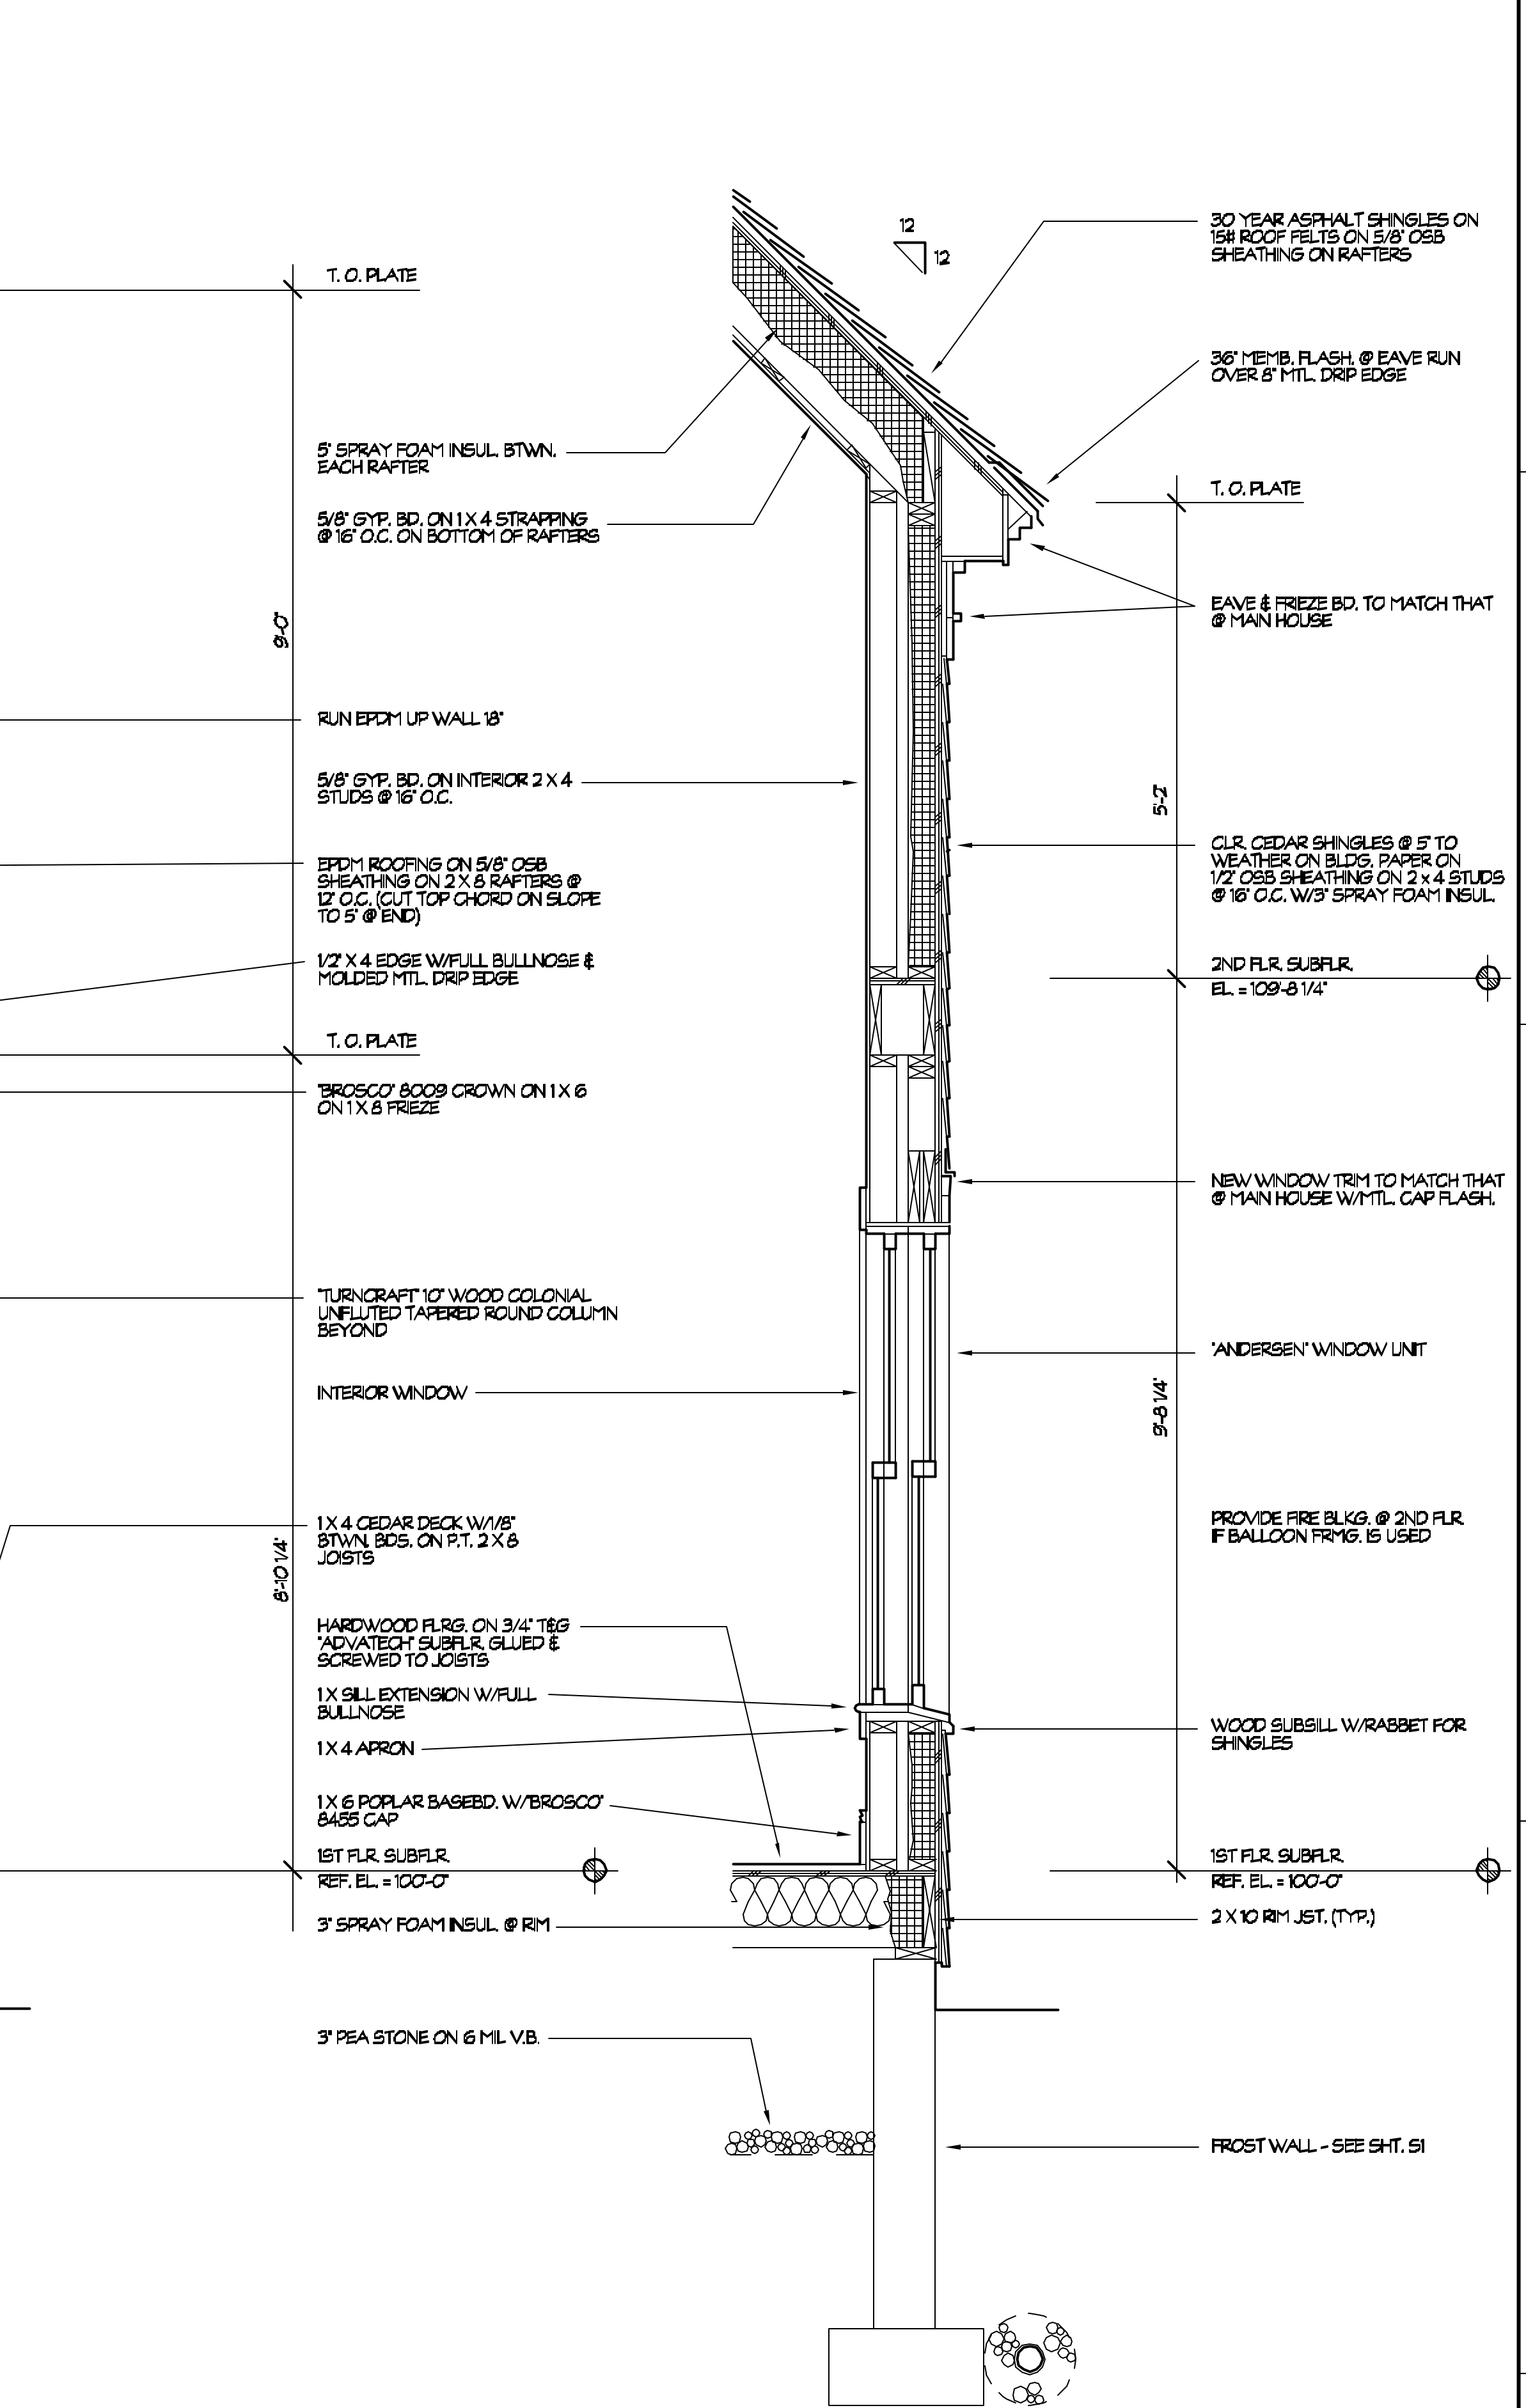

1 TYPICAL WALL SECTION
SCALE: 3/4" = 1'-0"

MY ROSE COTTAGE
14 CENTENNIAL STREET
PEAKS ISLAND MAINE

WALL SECTIONS

DATE: 11 MAY '10	REV.: 2 SEP 200	JOB NO.: 1001	
A4.1			

gwdesign
 26 GROVE STREET
 ROCKLAND MAINE
 207.975.5545 gwdesign@roadrunner.com