





professional seal

consultants

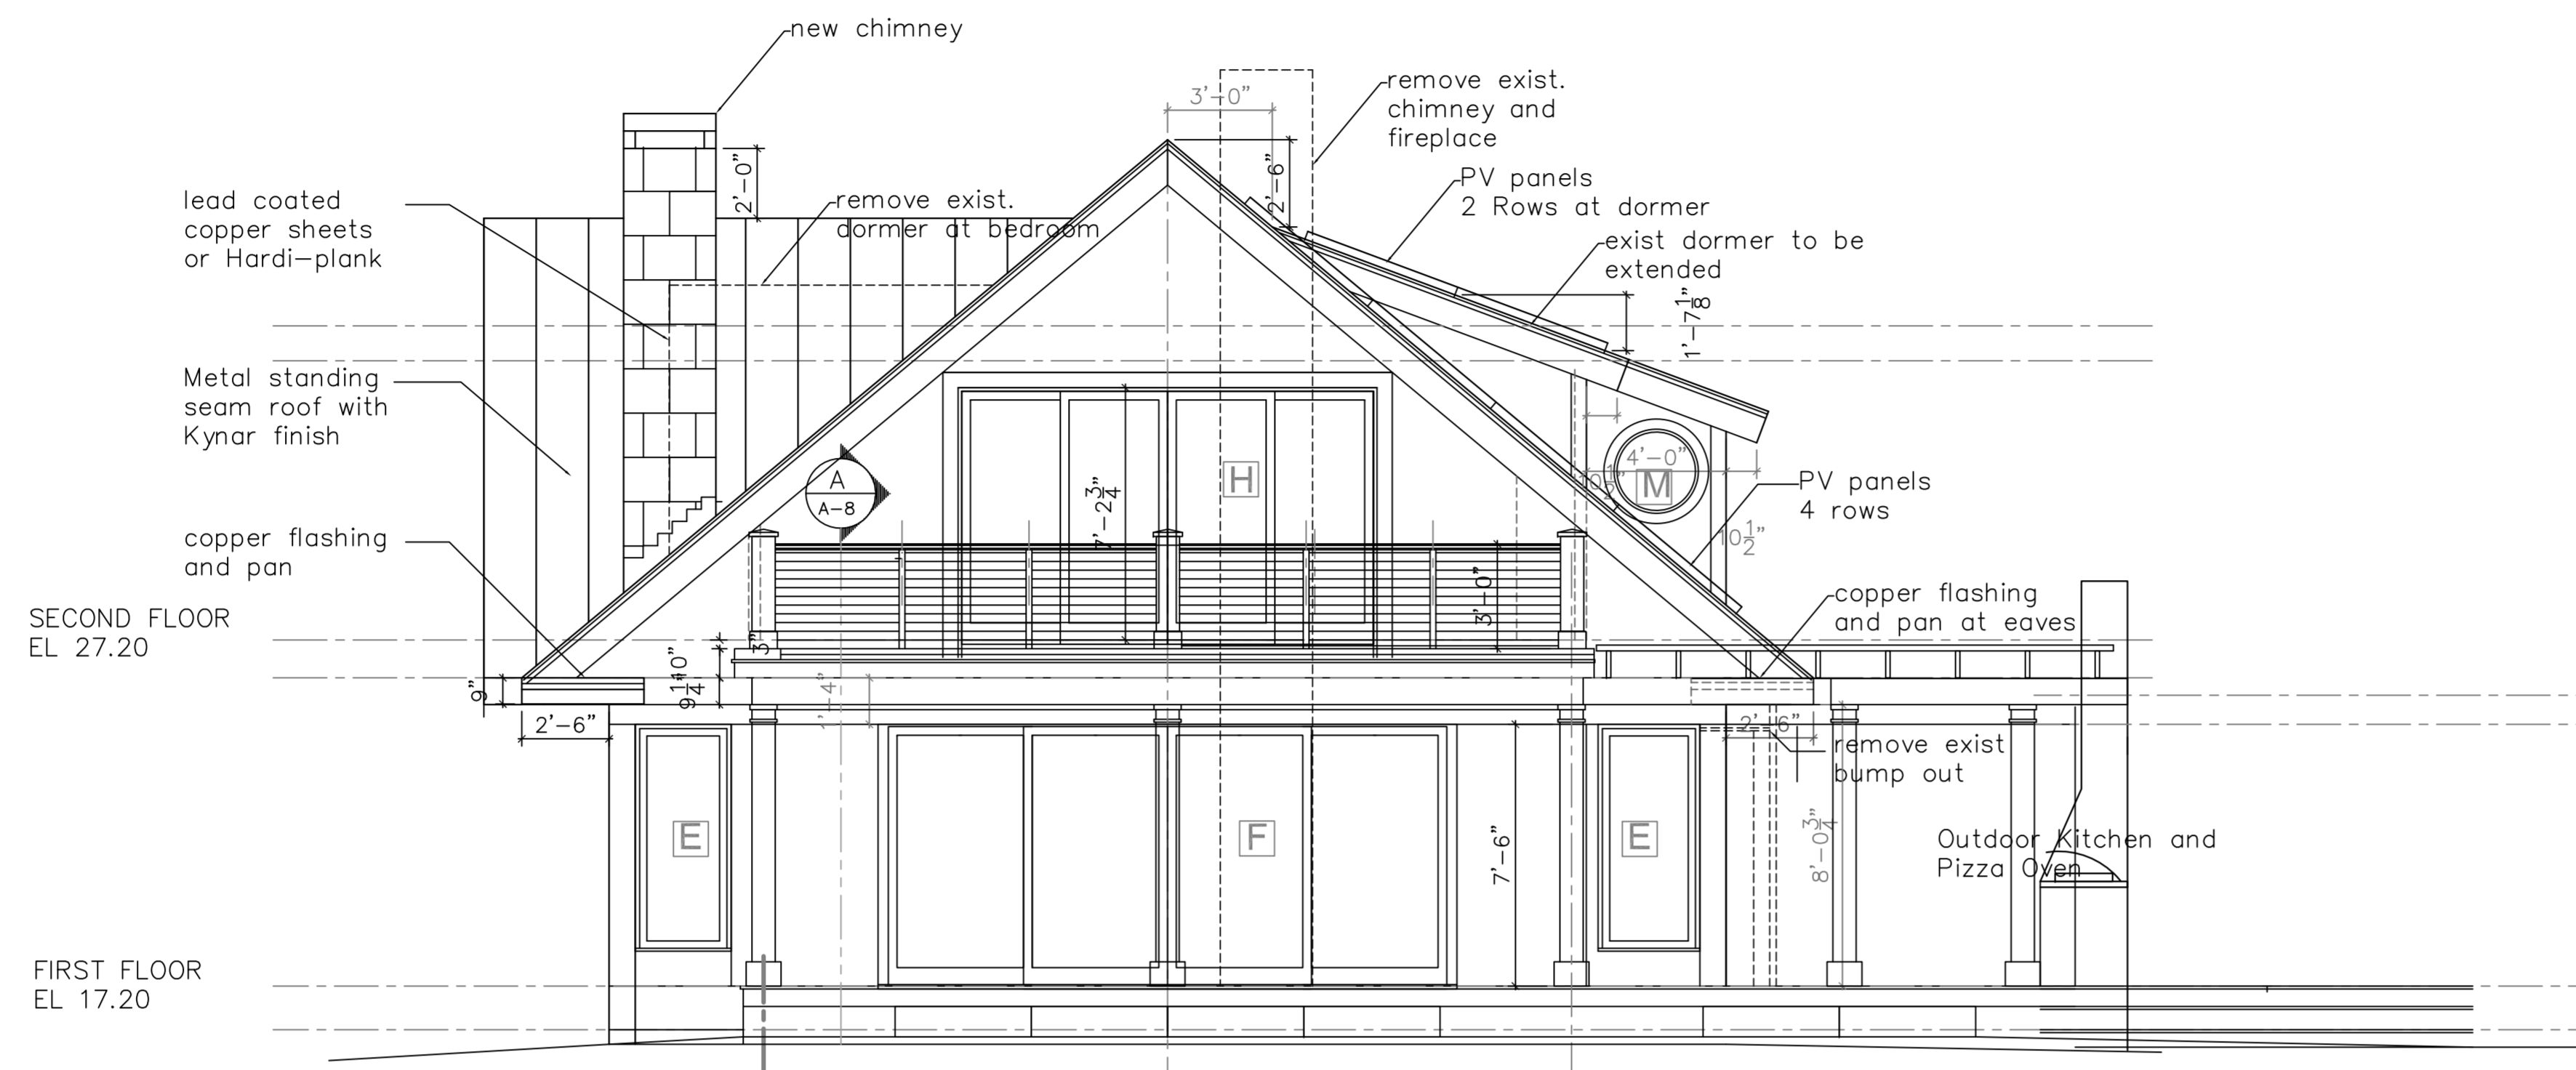

WEST ELEVATION

1  
scale : 1/4" = 1'-0"

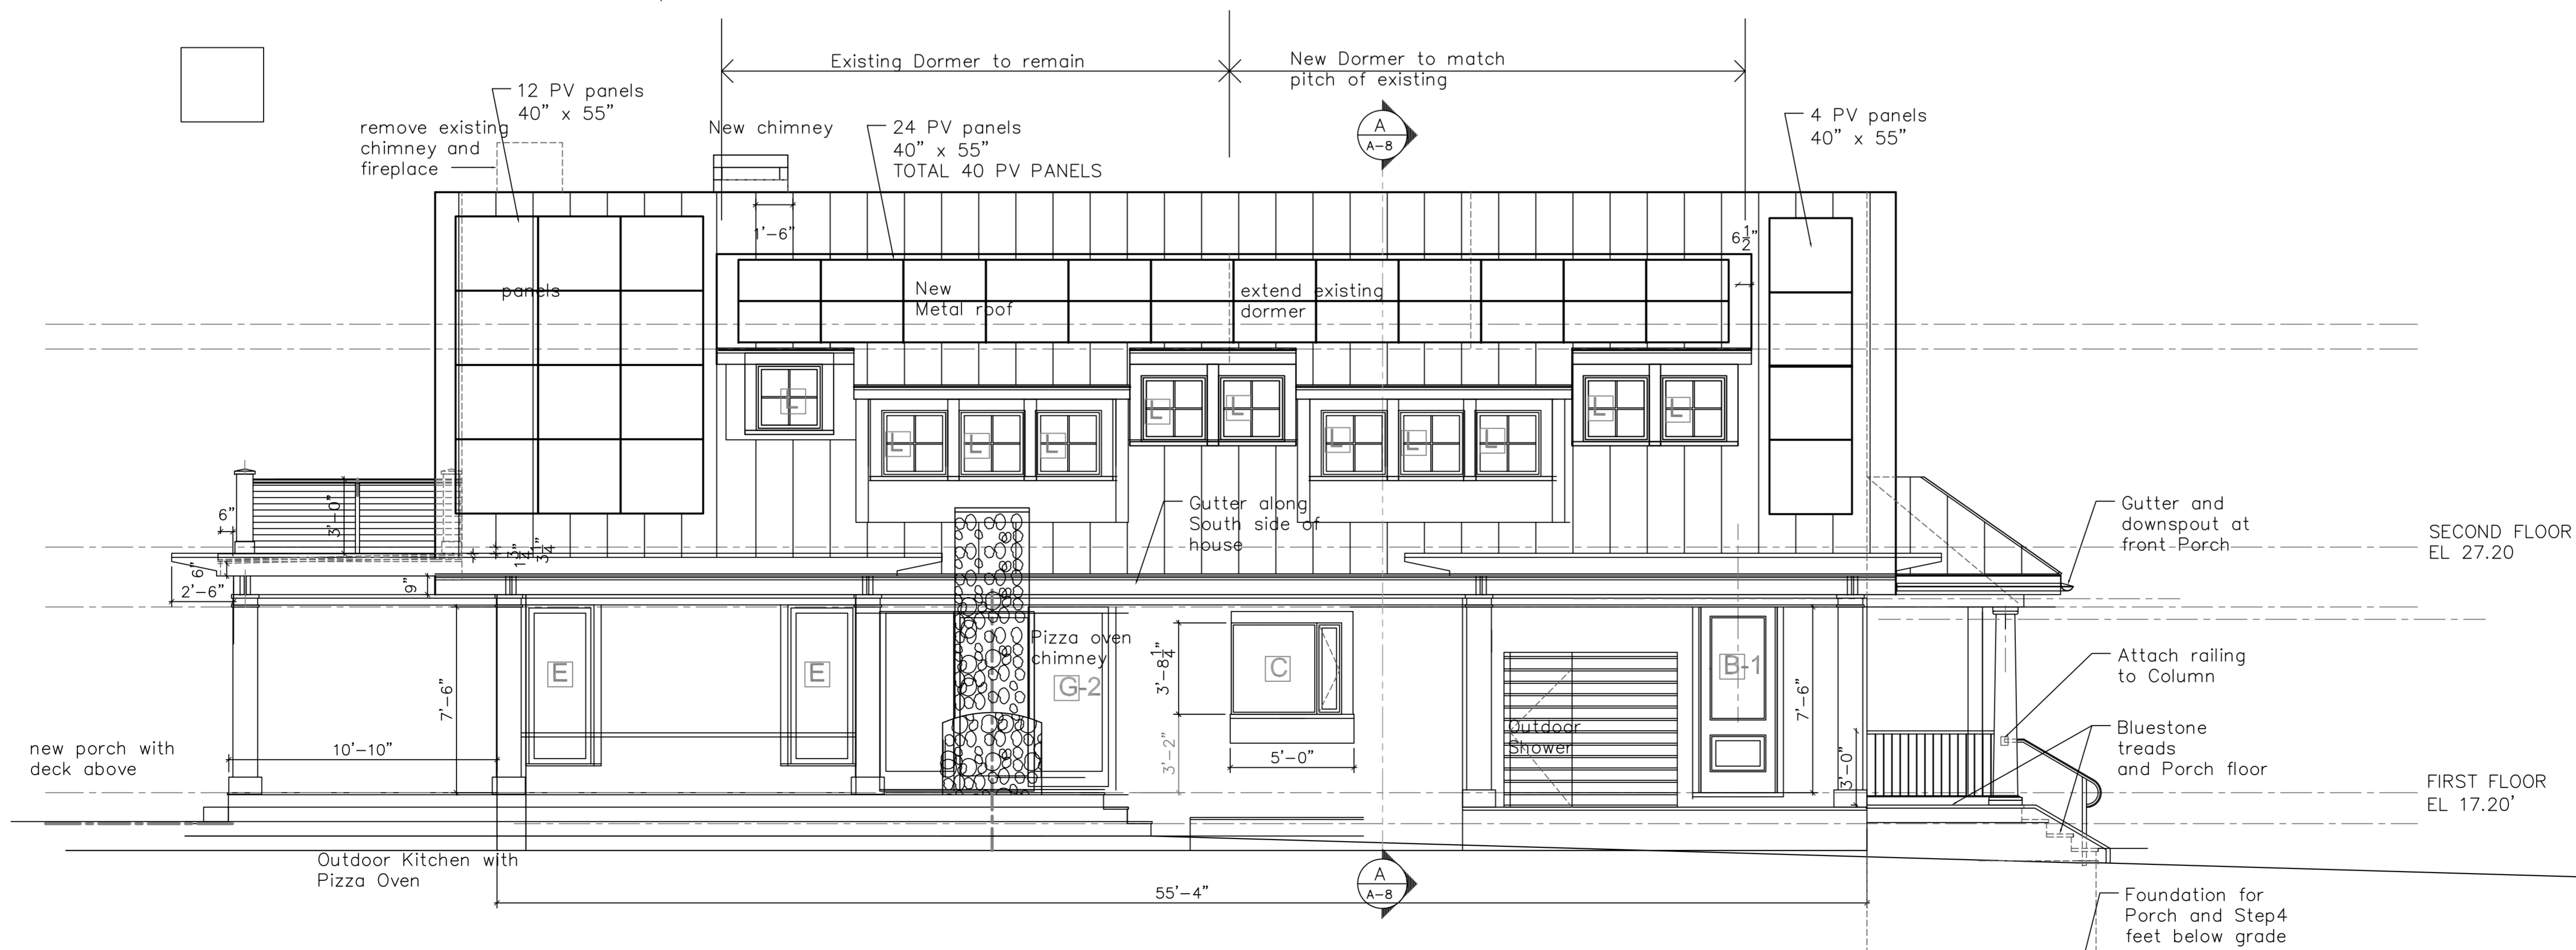

SOUTH ELEVATION

2  
scale : 1/4" = 1'-0"



ISSUE	DATE
PERMITS	8-9-2014

SCALE: 1/4" = 1'-0"  
south and west elevations

A.6