


Rachel Conly

Architectural Design

Peaks Island, Maine 04108
207.766.5625

**Existing East
Elevation**

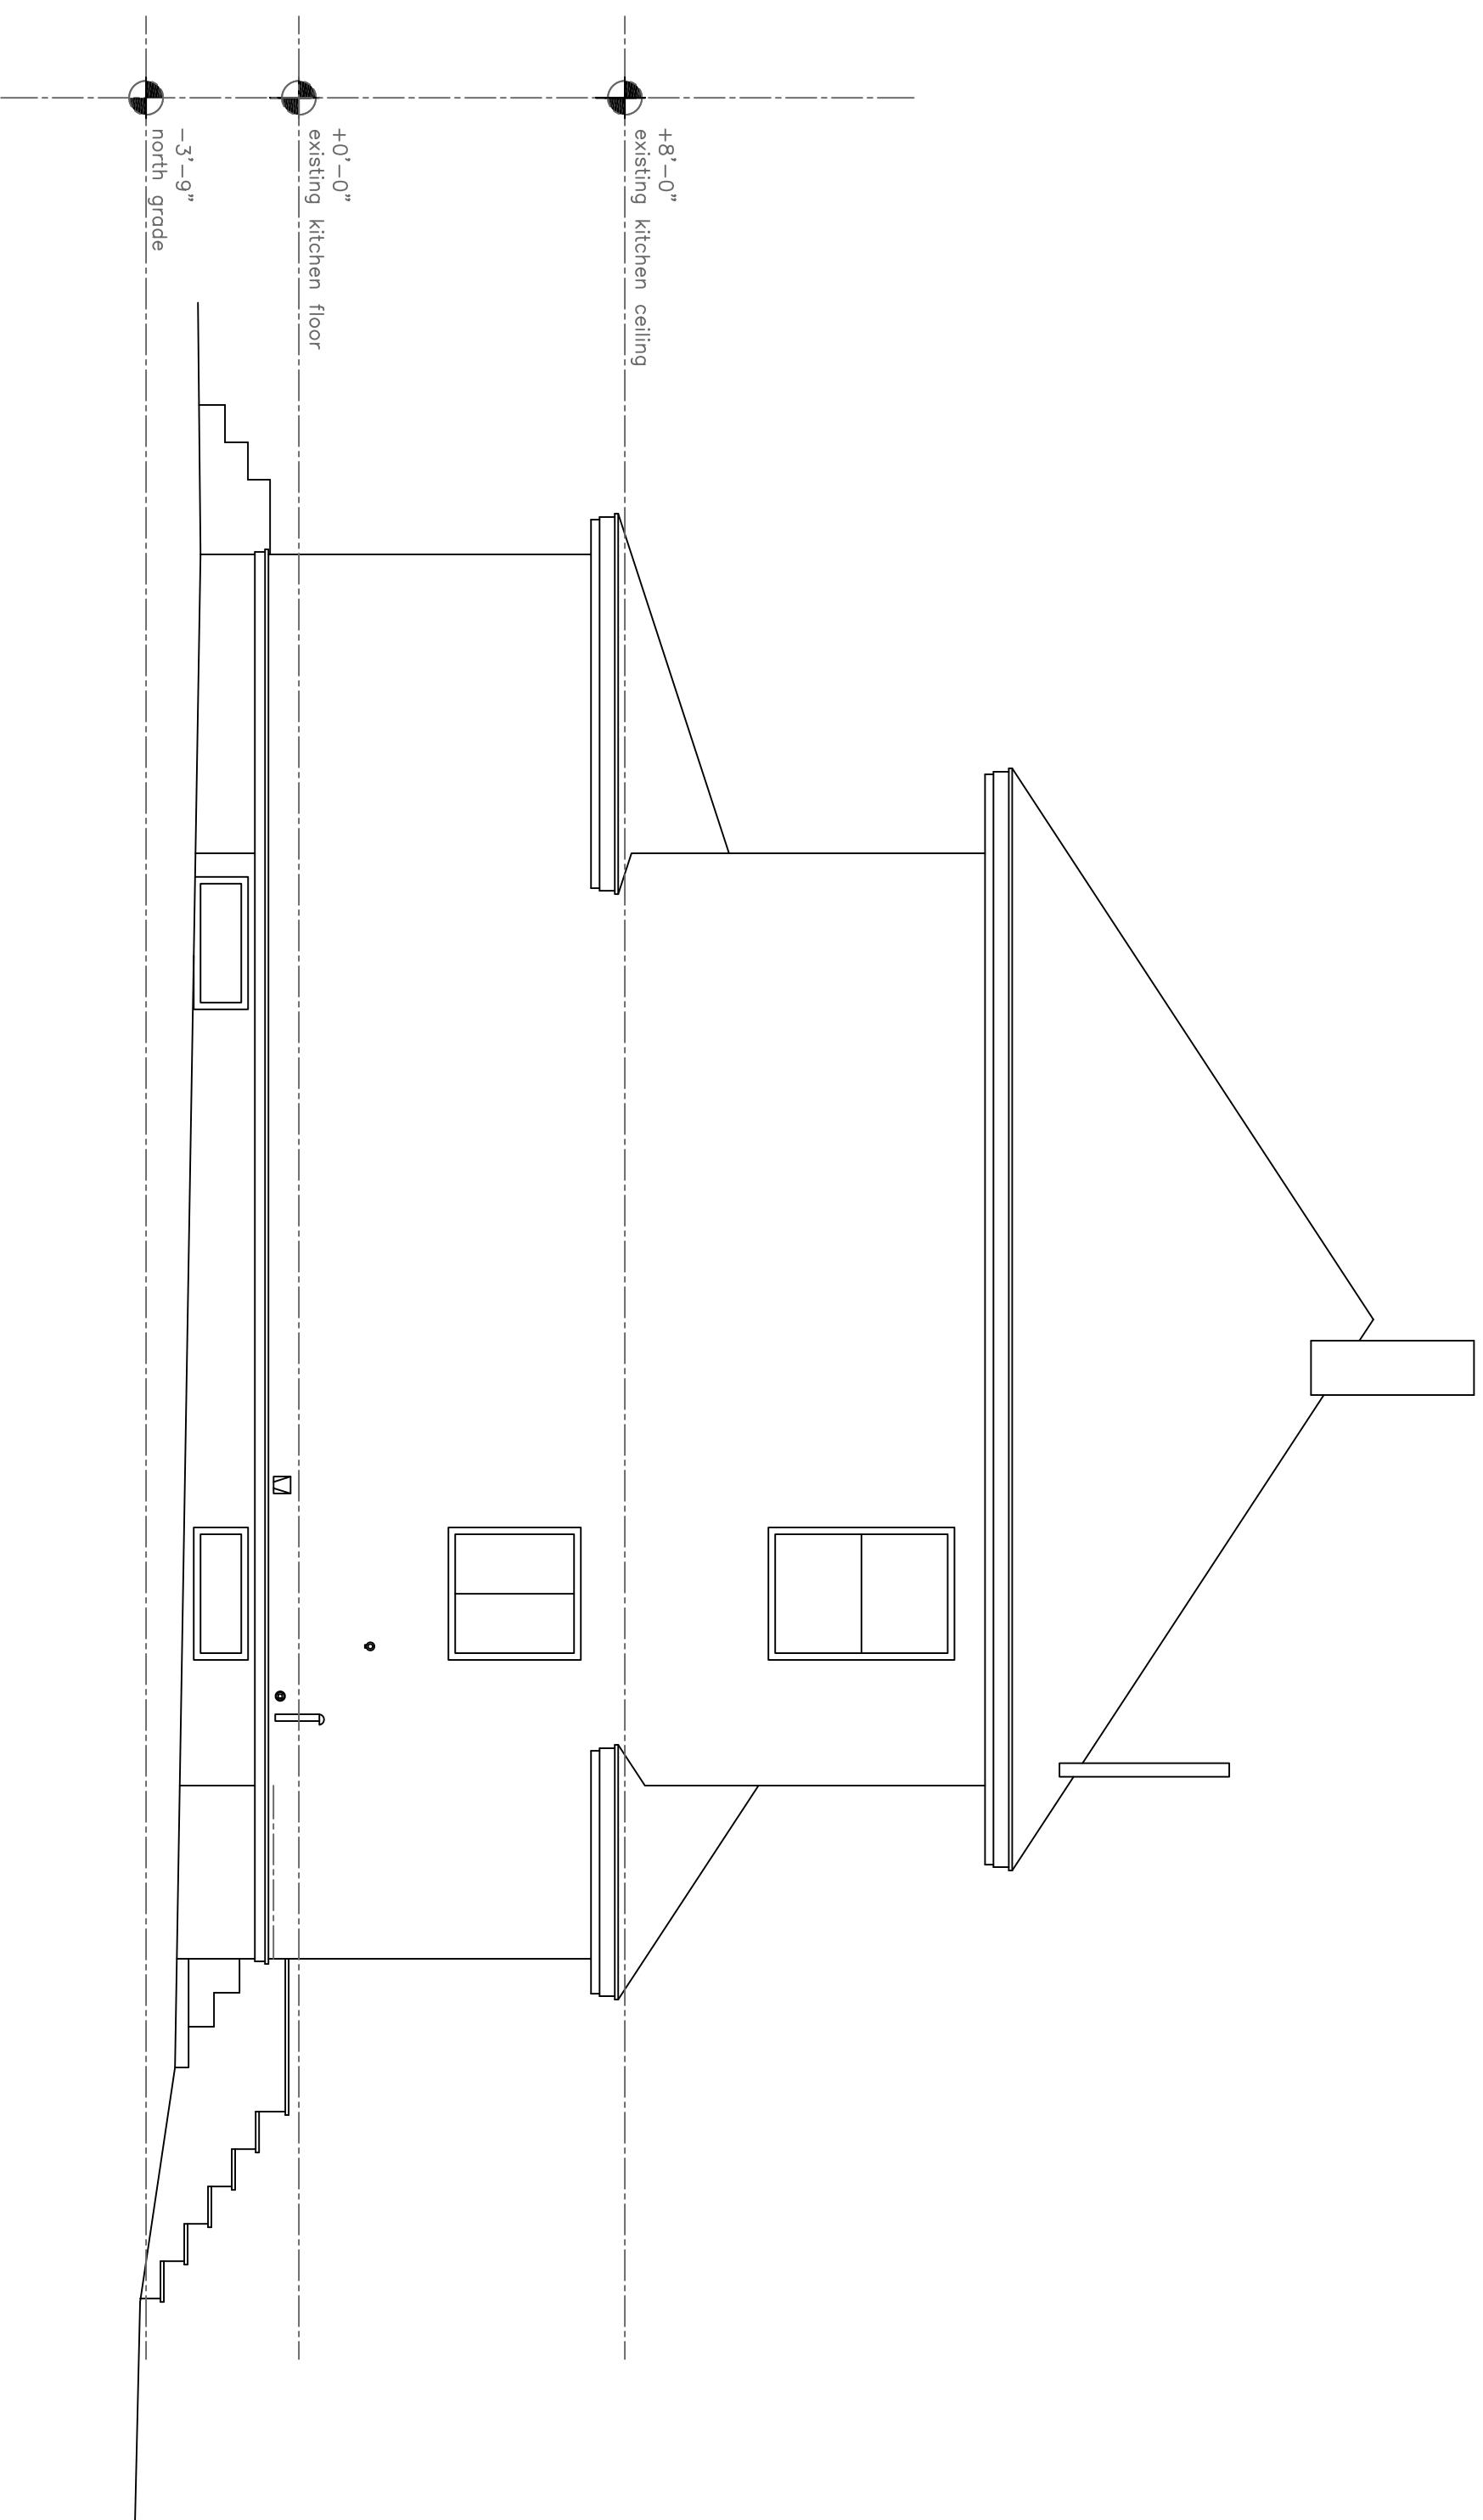

A Existing East Elevation
1/4" = 1'-0"

PROJECT

**Remage Healey
Residence**

**54 Central Avenue
Peaks Island, Me.
04108**

DATE 4.30.13

REVISED

SCALE 1/4" = 1'-0"

DRAWN BY
Rachel

NOTES

A4