


Rachel Conly

Architectural Design

Peaks Island, Maine 04108
207.766.5625

Existing North
Elevation

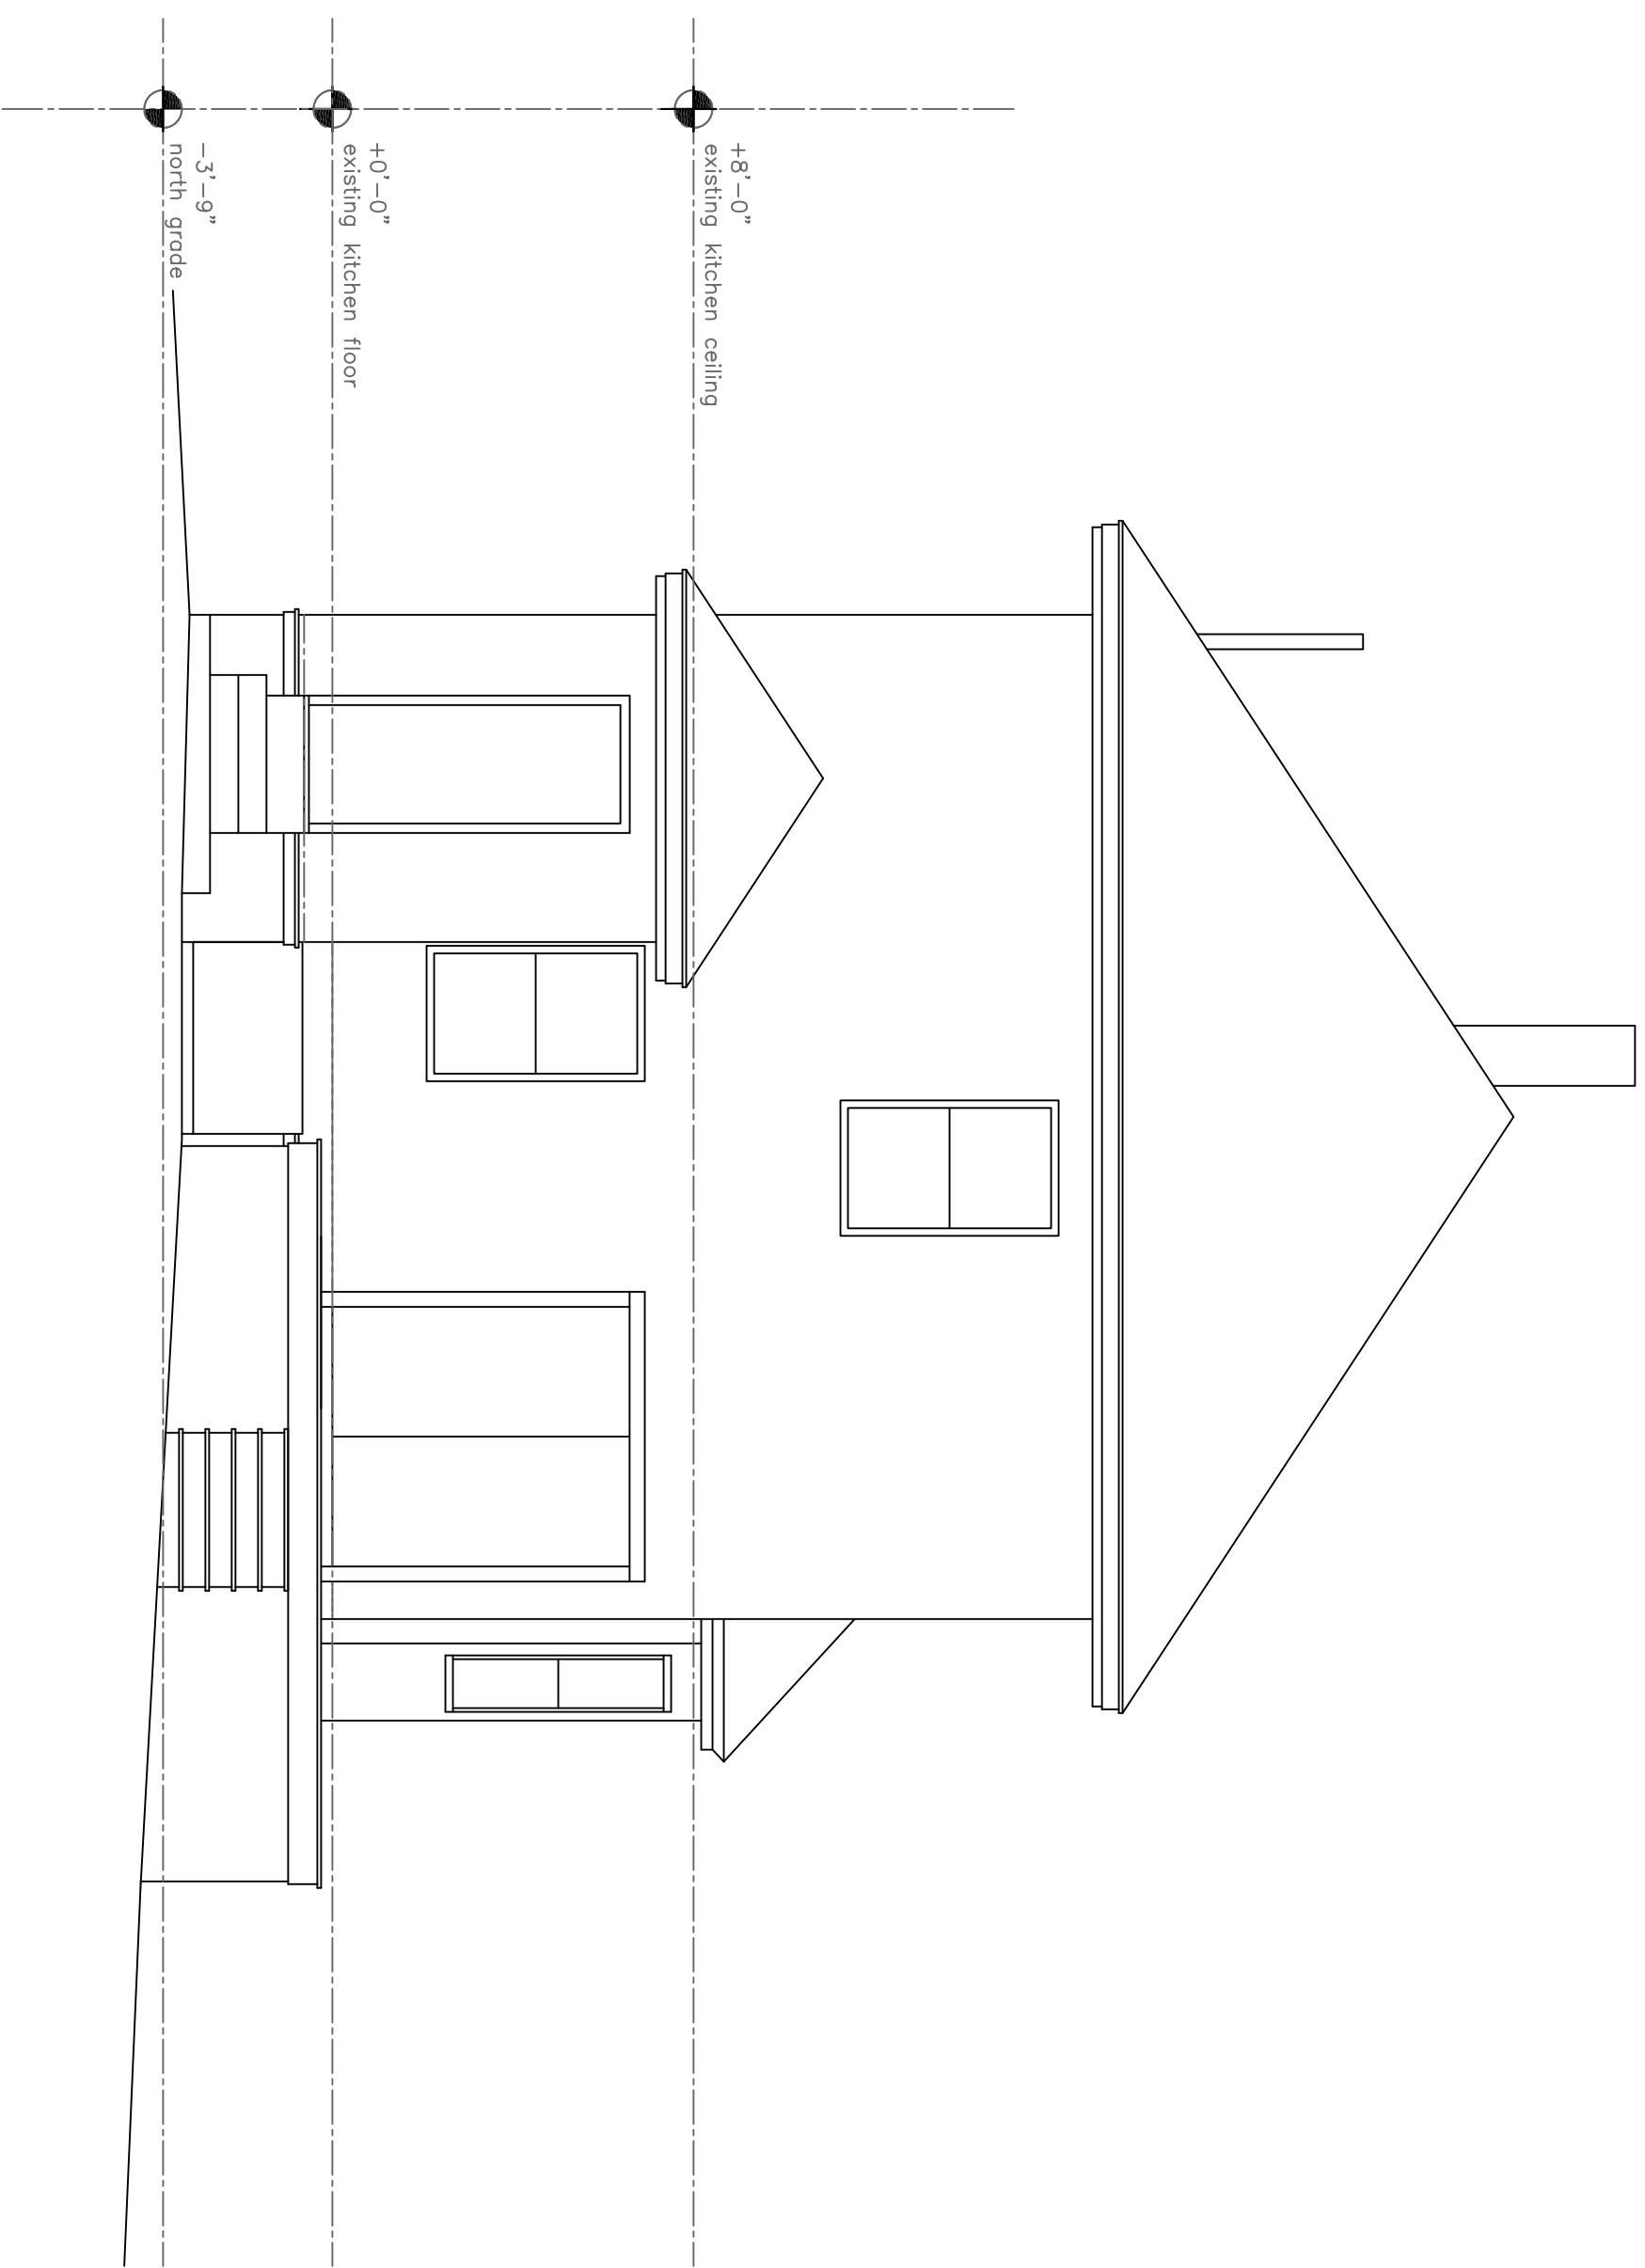

(A) Existing North Elevation
1/4" = 1'-0"

PROJECT

Remage Healey
Residence

54 Central Avenue
Peaks Island, Me.
04108

DATE

4.30.13

REVISED

SCALE

1/4" = 1'-0"

DRAWN BY

Rachel

NOTES

A5