


Rachel Conly

Architectural Design

Peaks Island, Maine 04108
207.766.5625

Existing West
Elevation

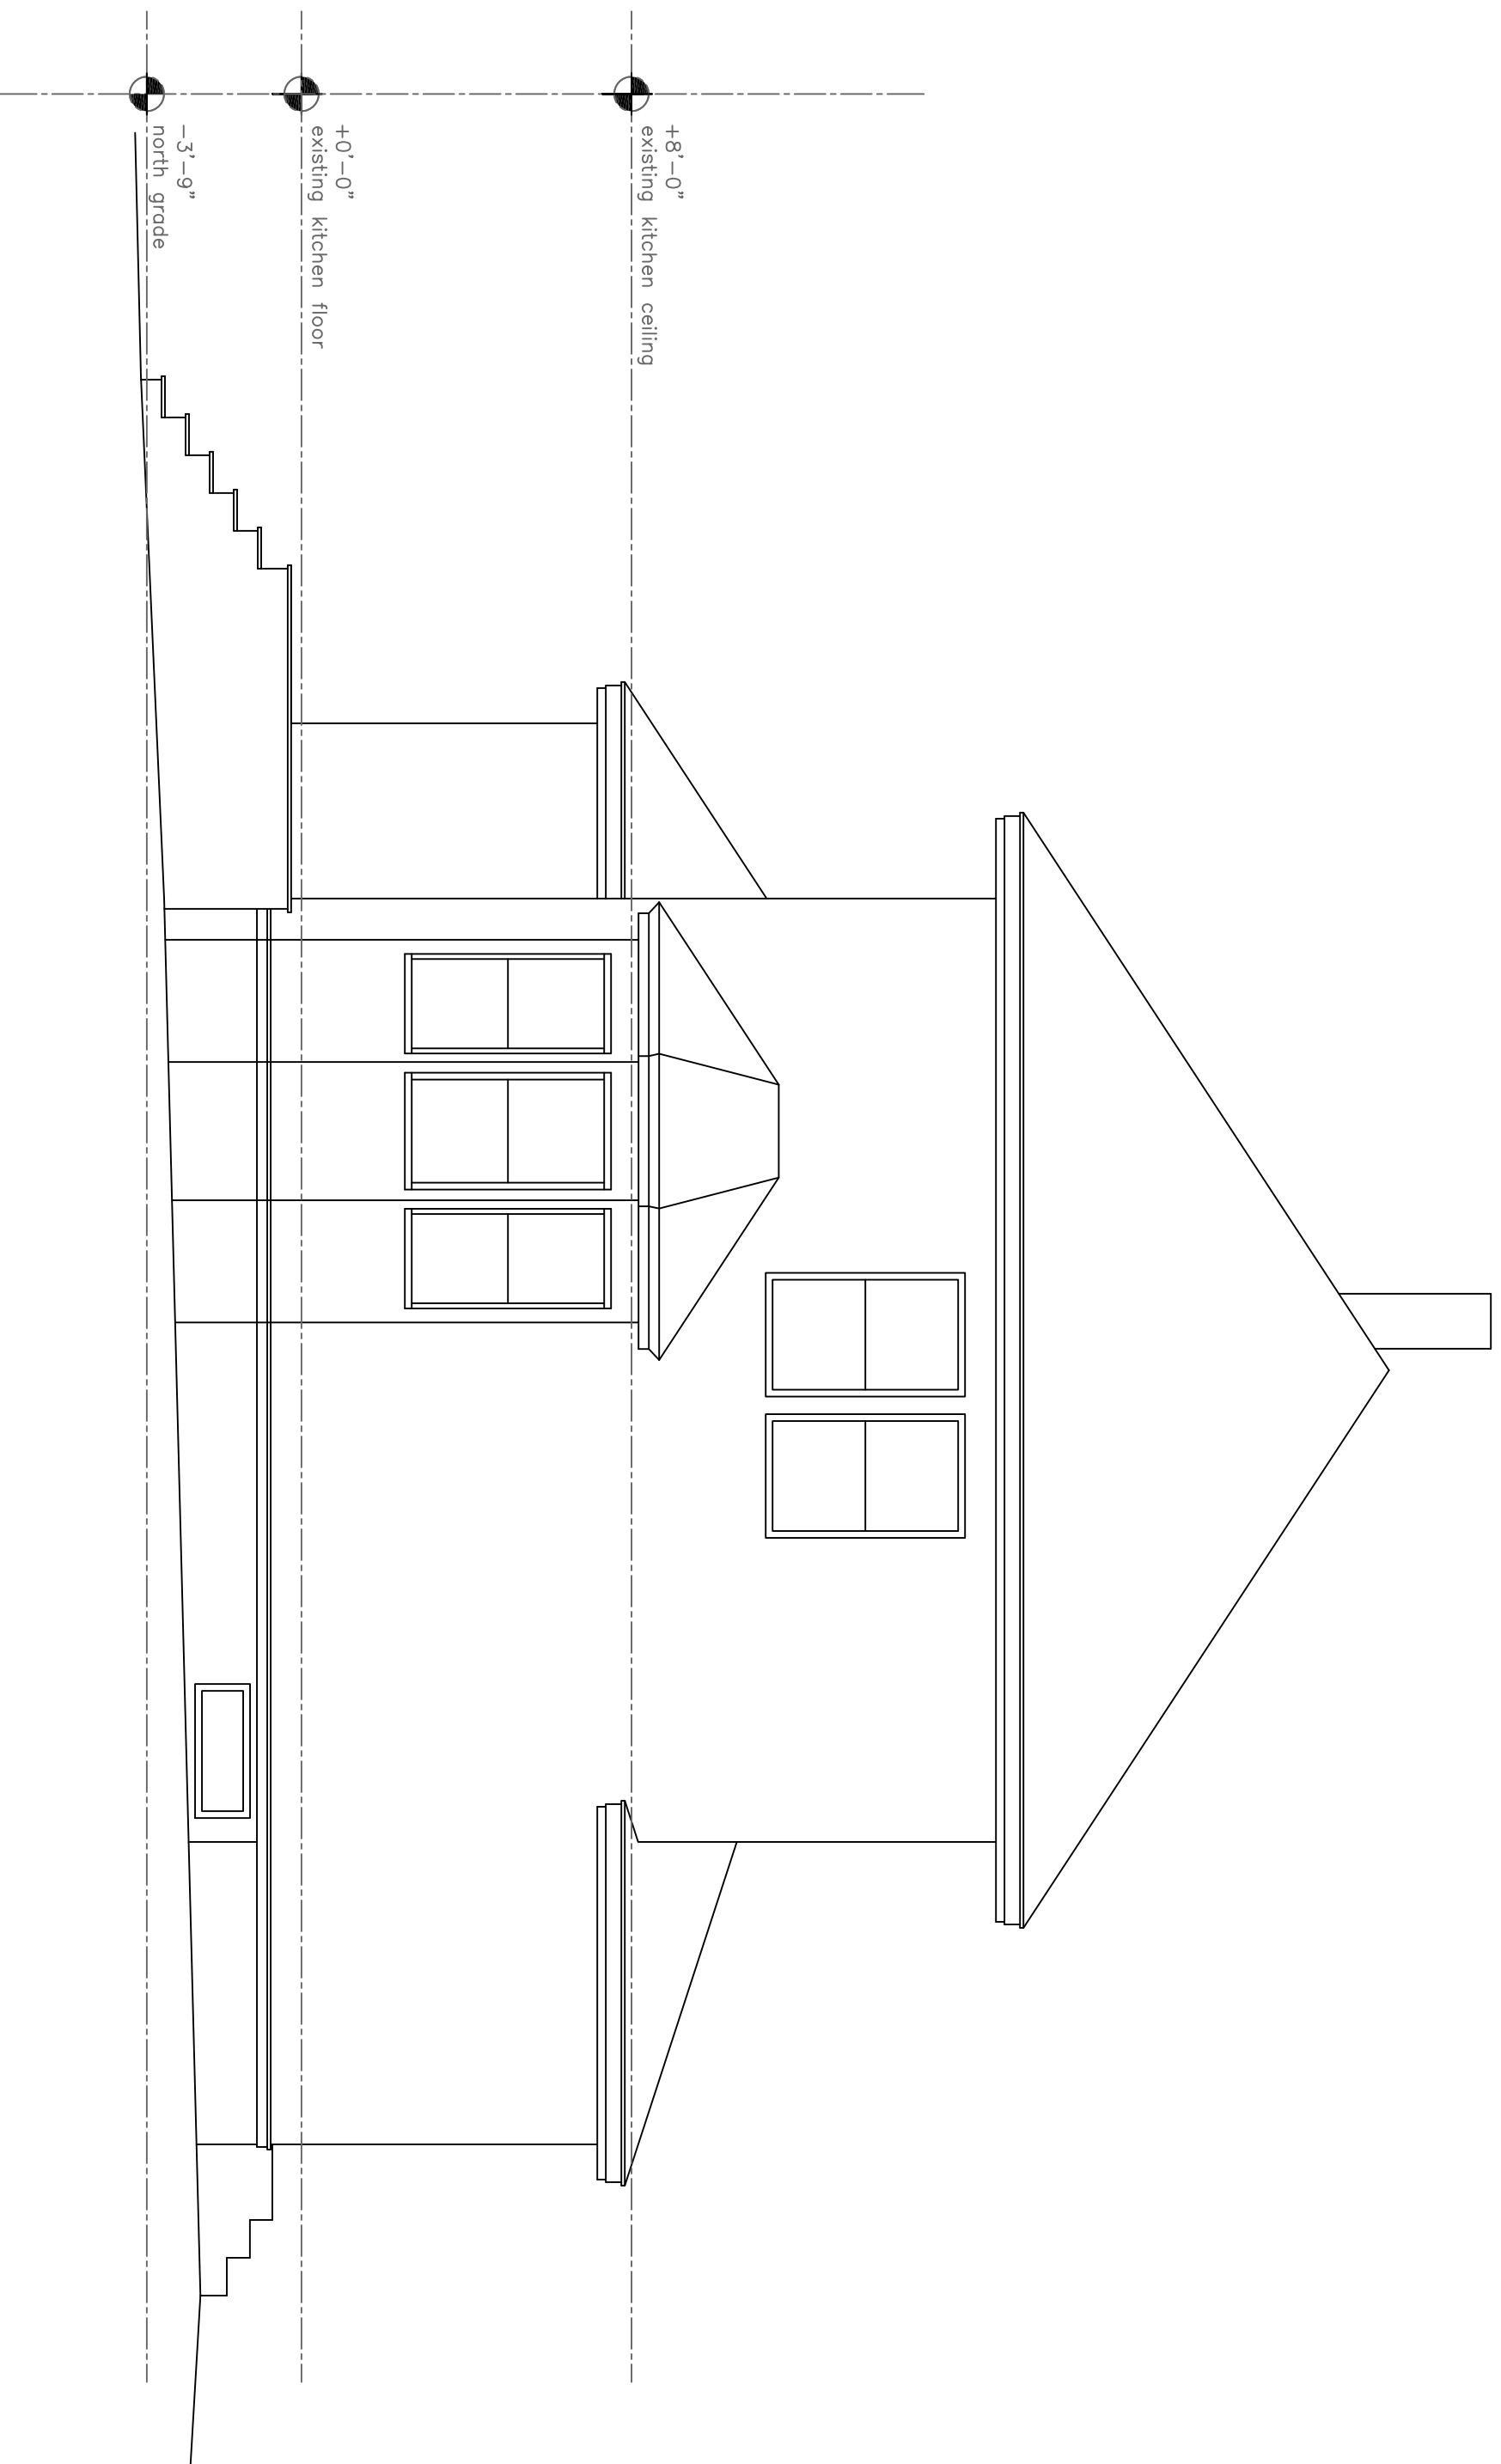

(A) Existing West Elevation
1/4" = 1'-0"

PROJECT
**Remage Healey
Residence**

**54 Central Avenue
Peaks Island, Me.
04108**

DATE
4.30.13

REVISED

SCALE
1/4" = 1'-0"

DRAWN BY
Rachel

NOTES

A6