


**Rachel Conly**

Architectural Design

Peaks Island, Maine 04108  
207.766.5625

**Proposed East  
Elevation**

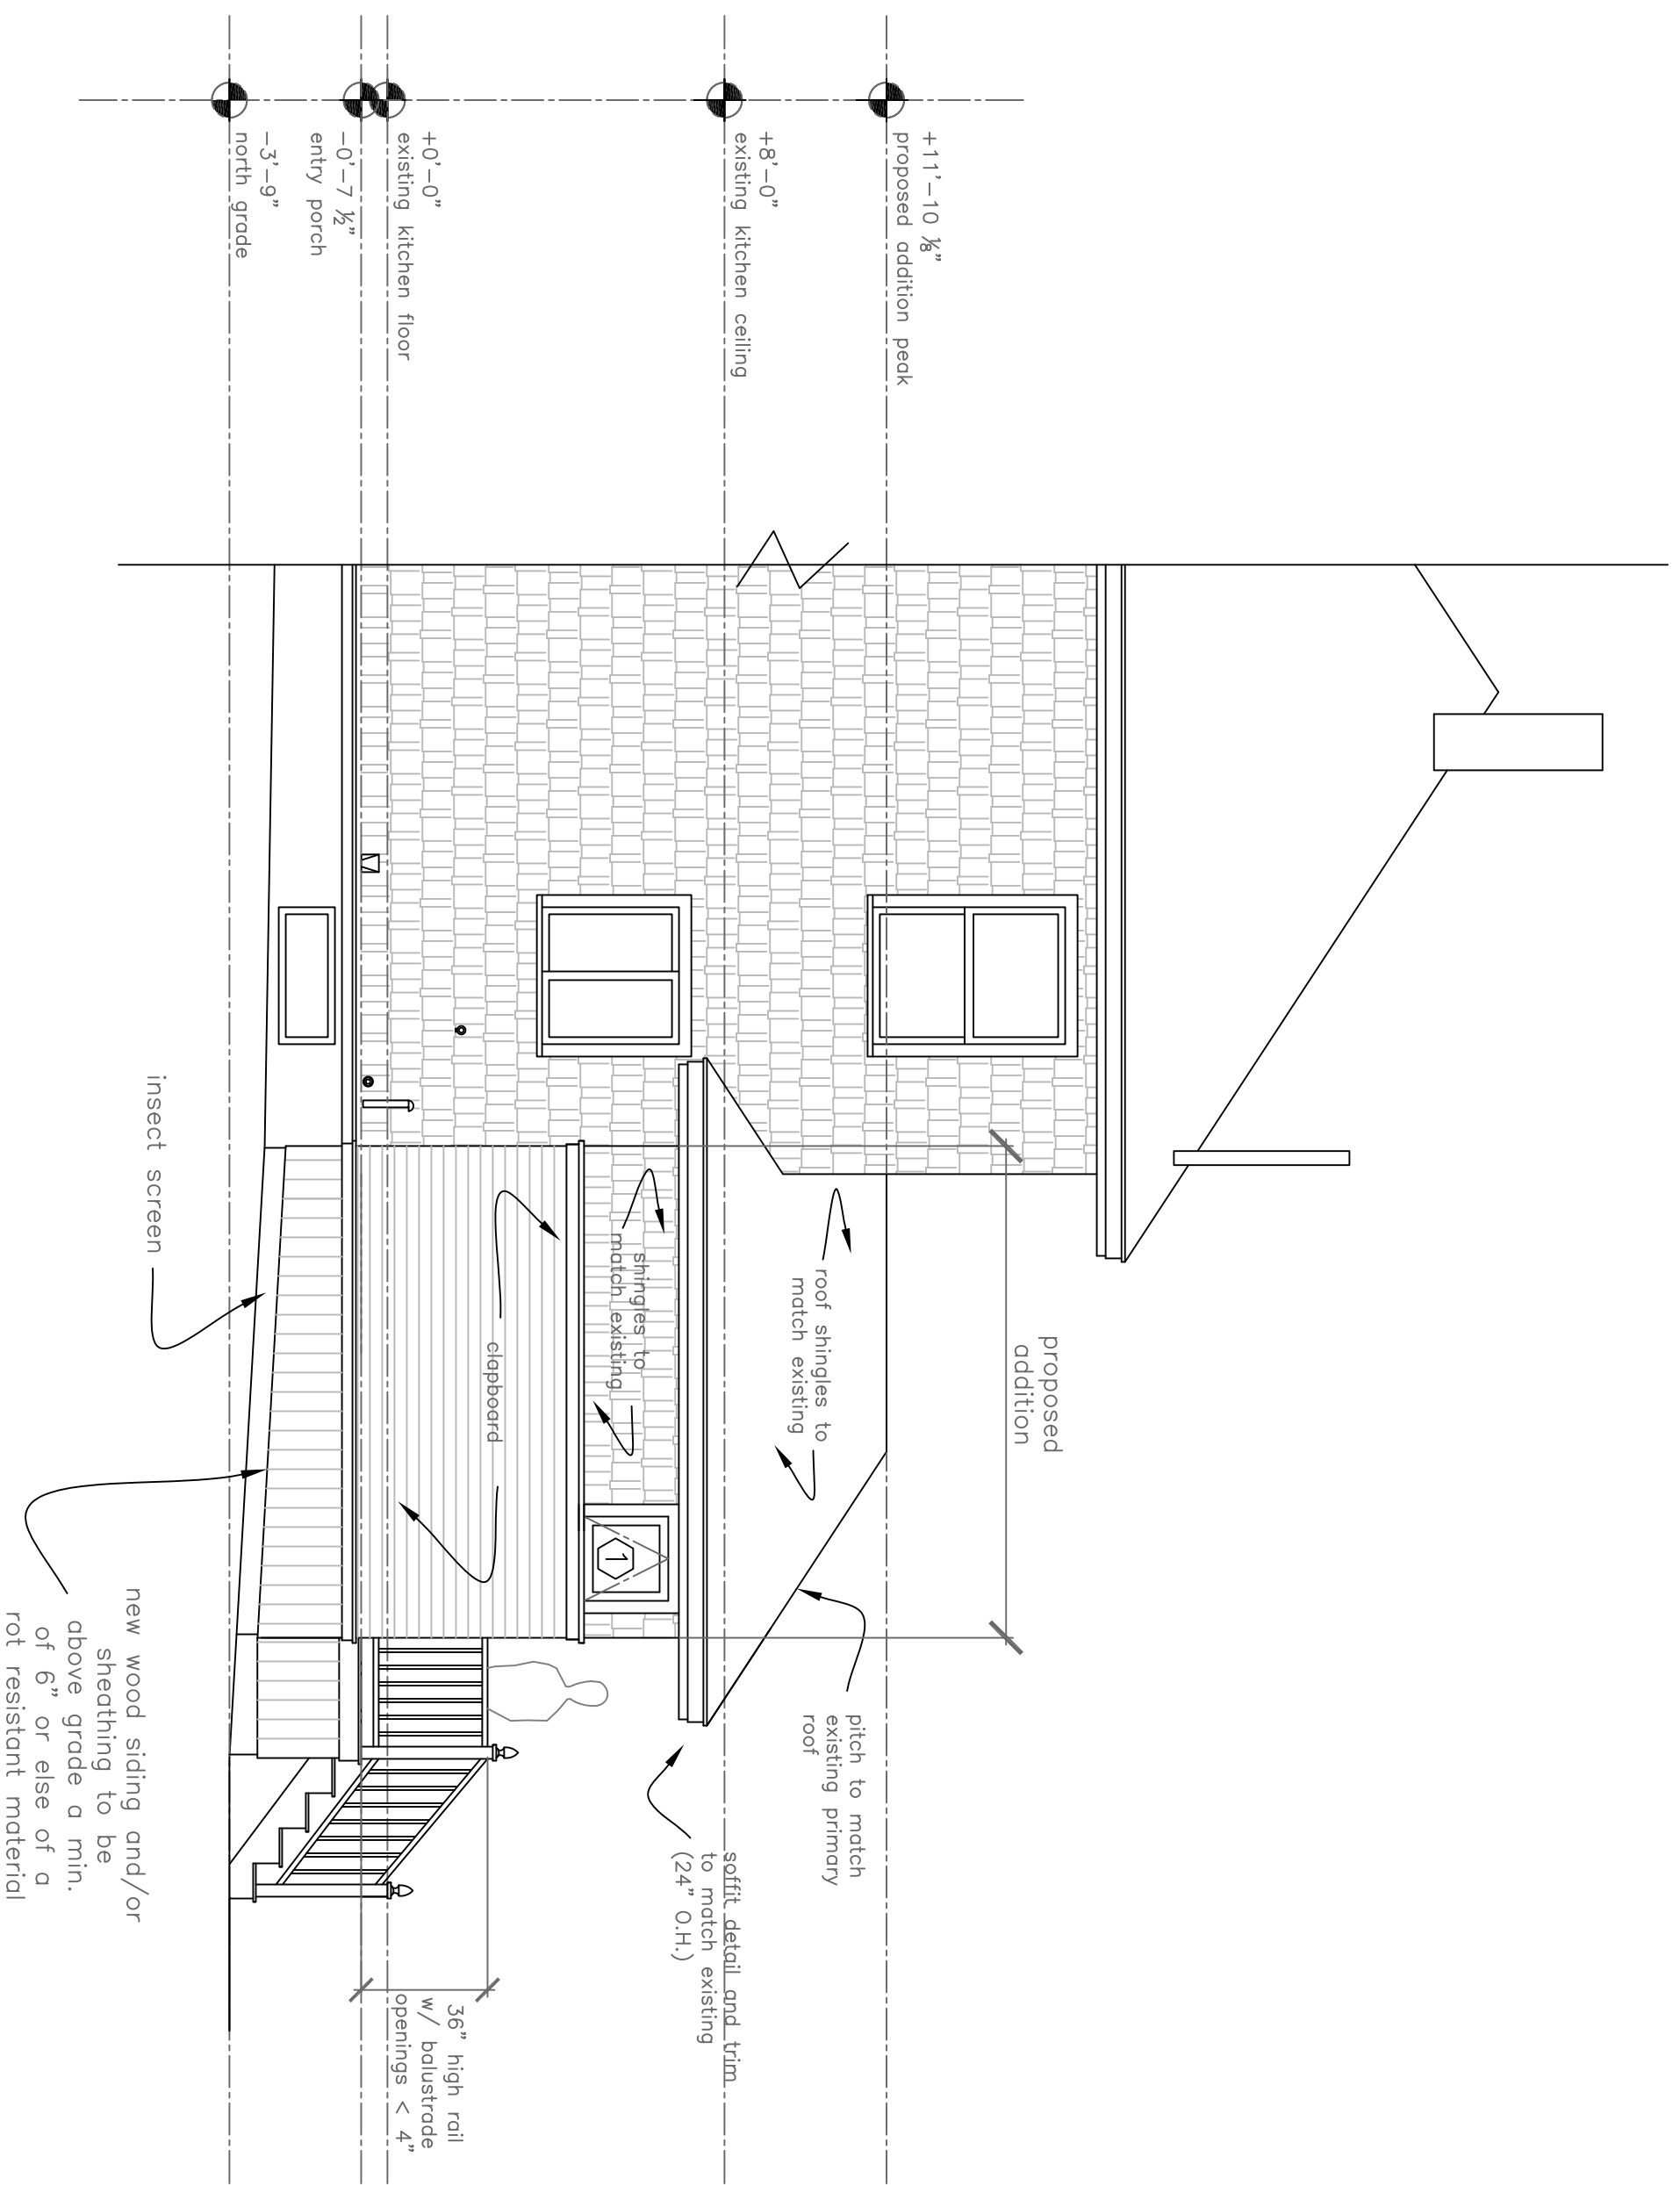

(A) Proposed East Elevation  
1/4" = 1'-0"

**PROJECT**

**Remage Healey  
Residence**

**54 Central Avenue  
Peaks Island, Me.  
04108**

**DATE** 4.30.13

**REVISED**

**SCALE** 1/4" = 1'-0"

**DRAWN BY**  
**Rachel**

**NOTES**