




SCALE: 1/4" = 1'-0"
 1ST FLOOR PLAN

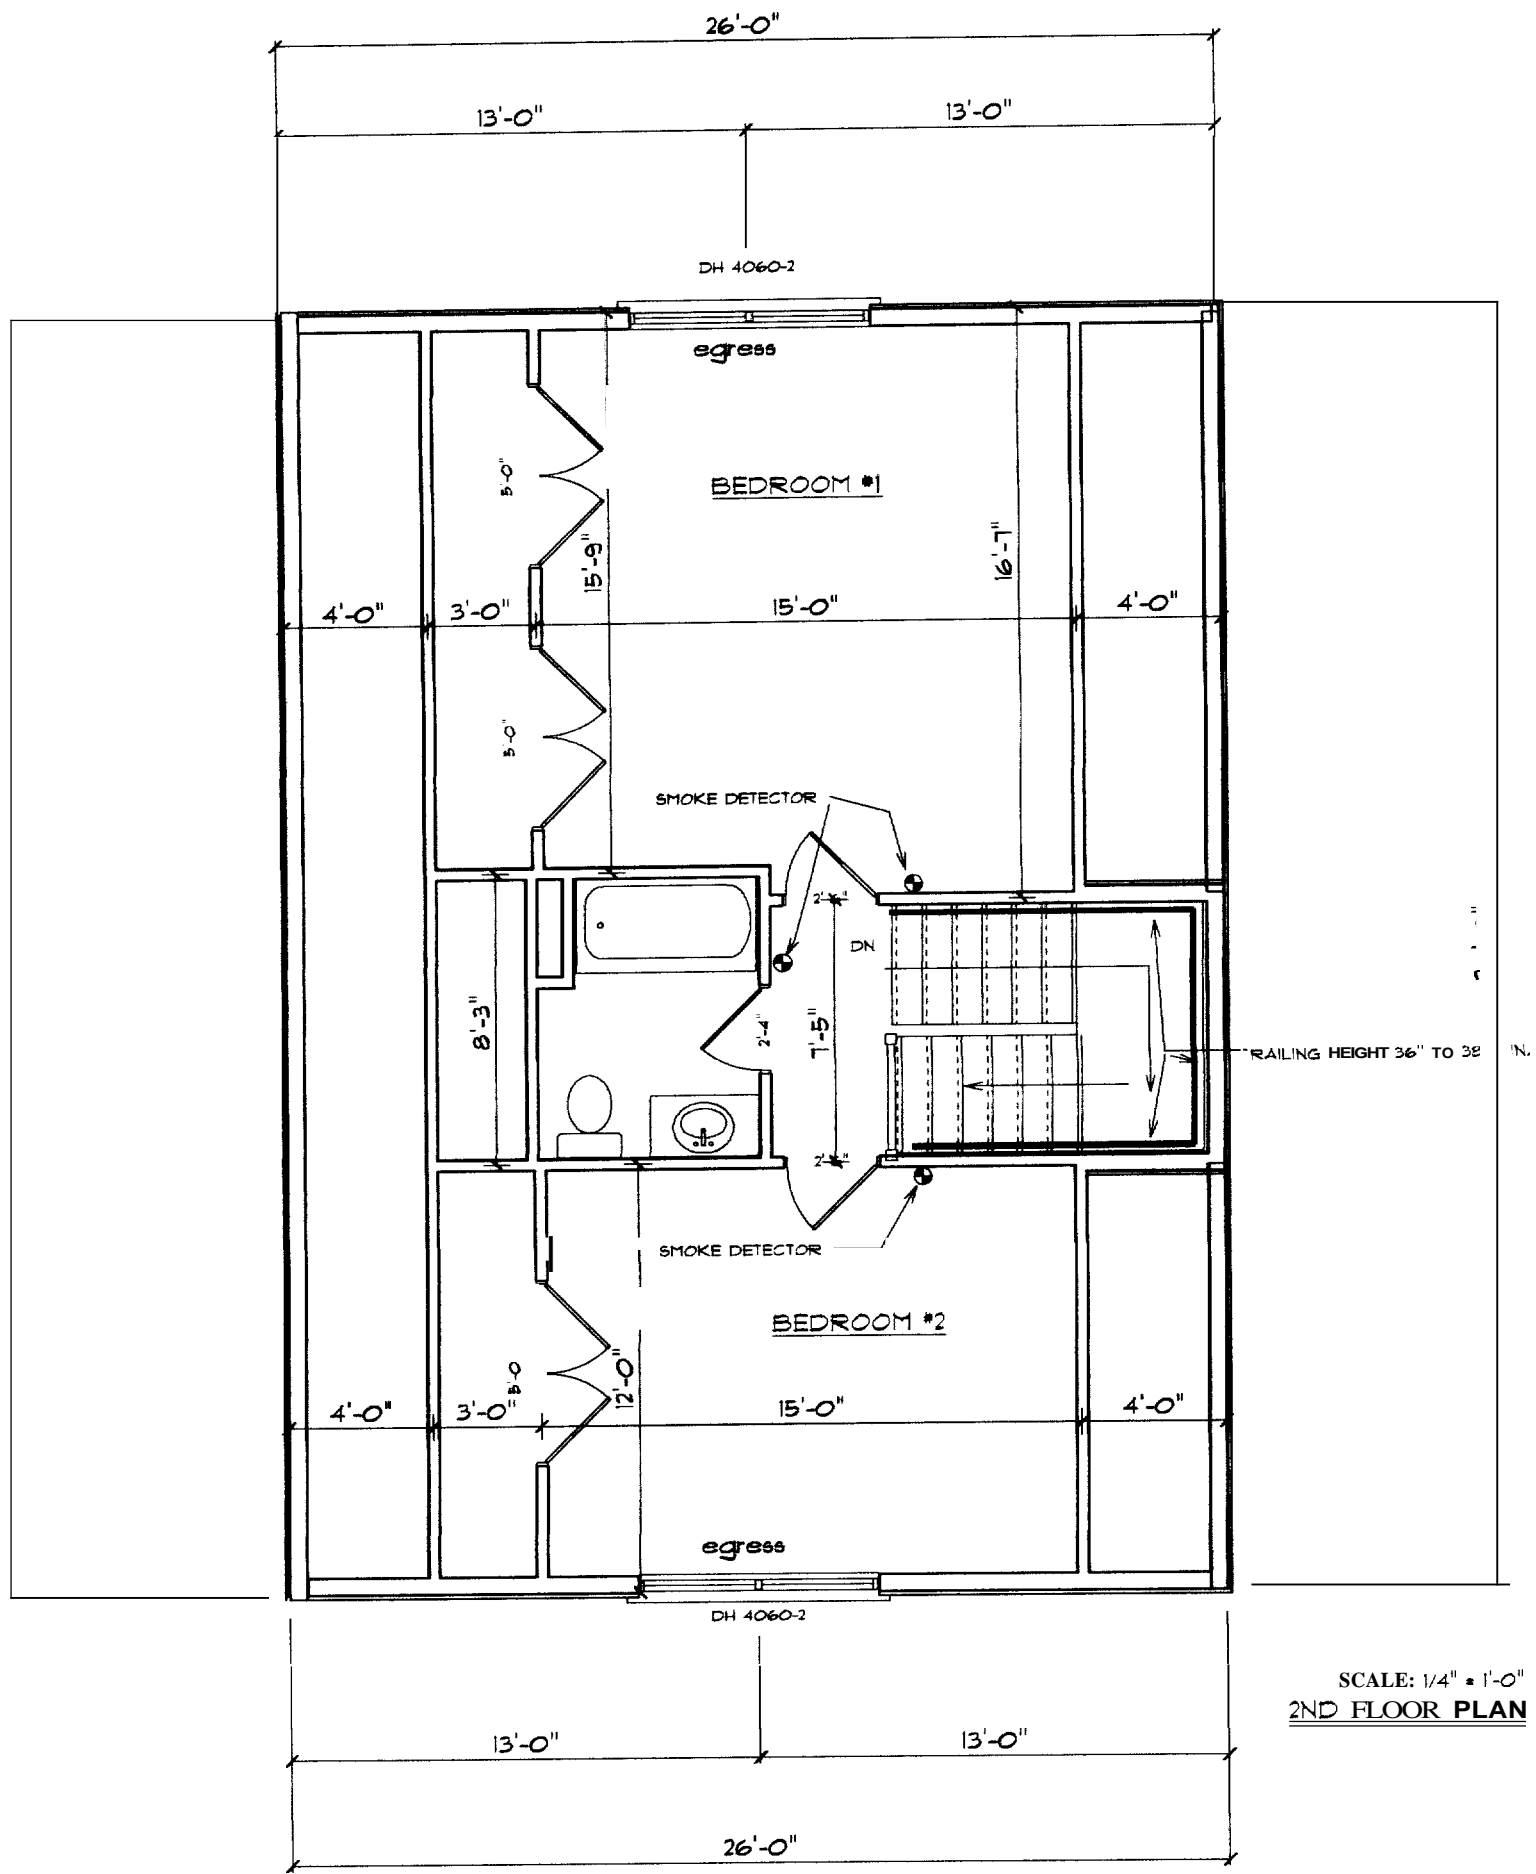

SCALE: 1/4" = 1'-0"
2ND FLOOR PLAN

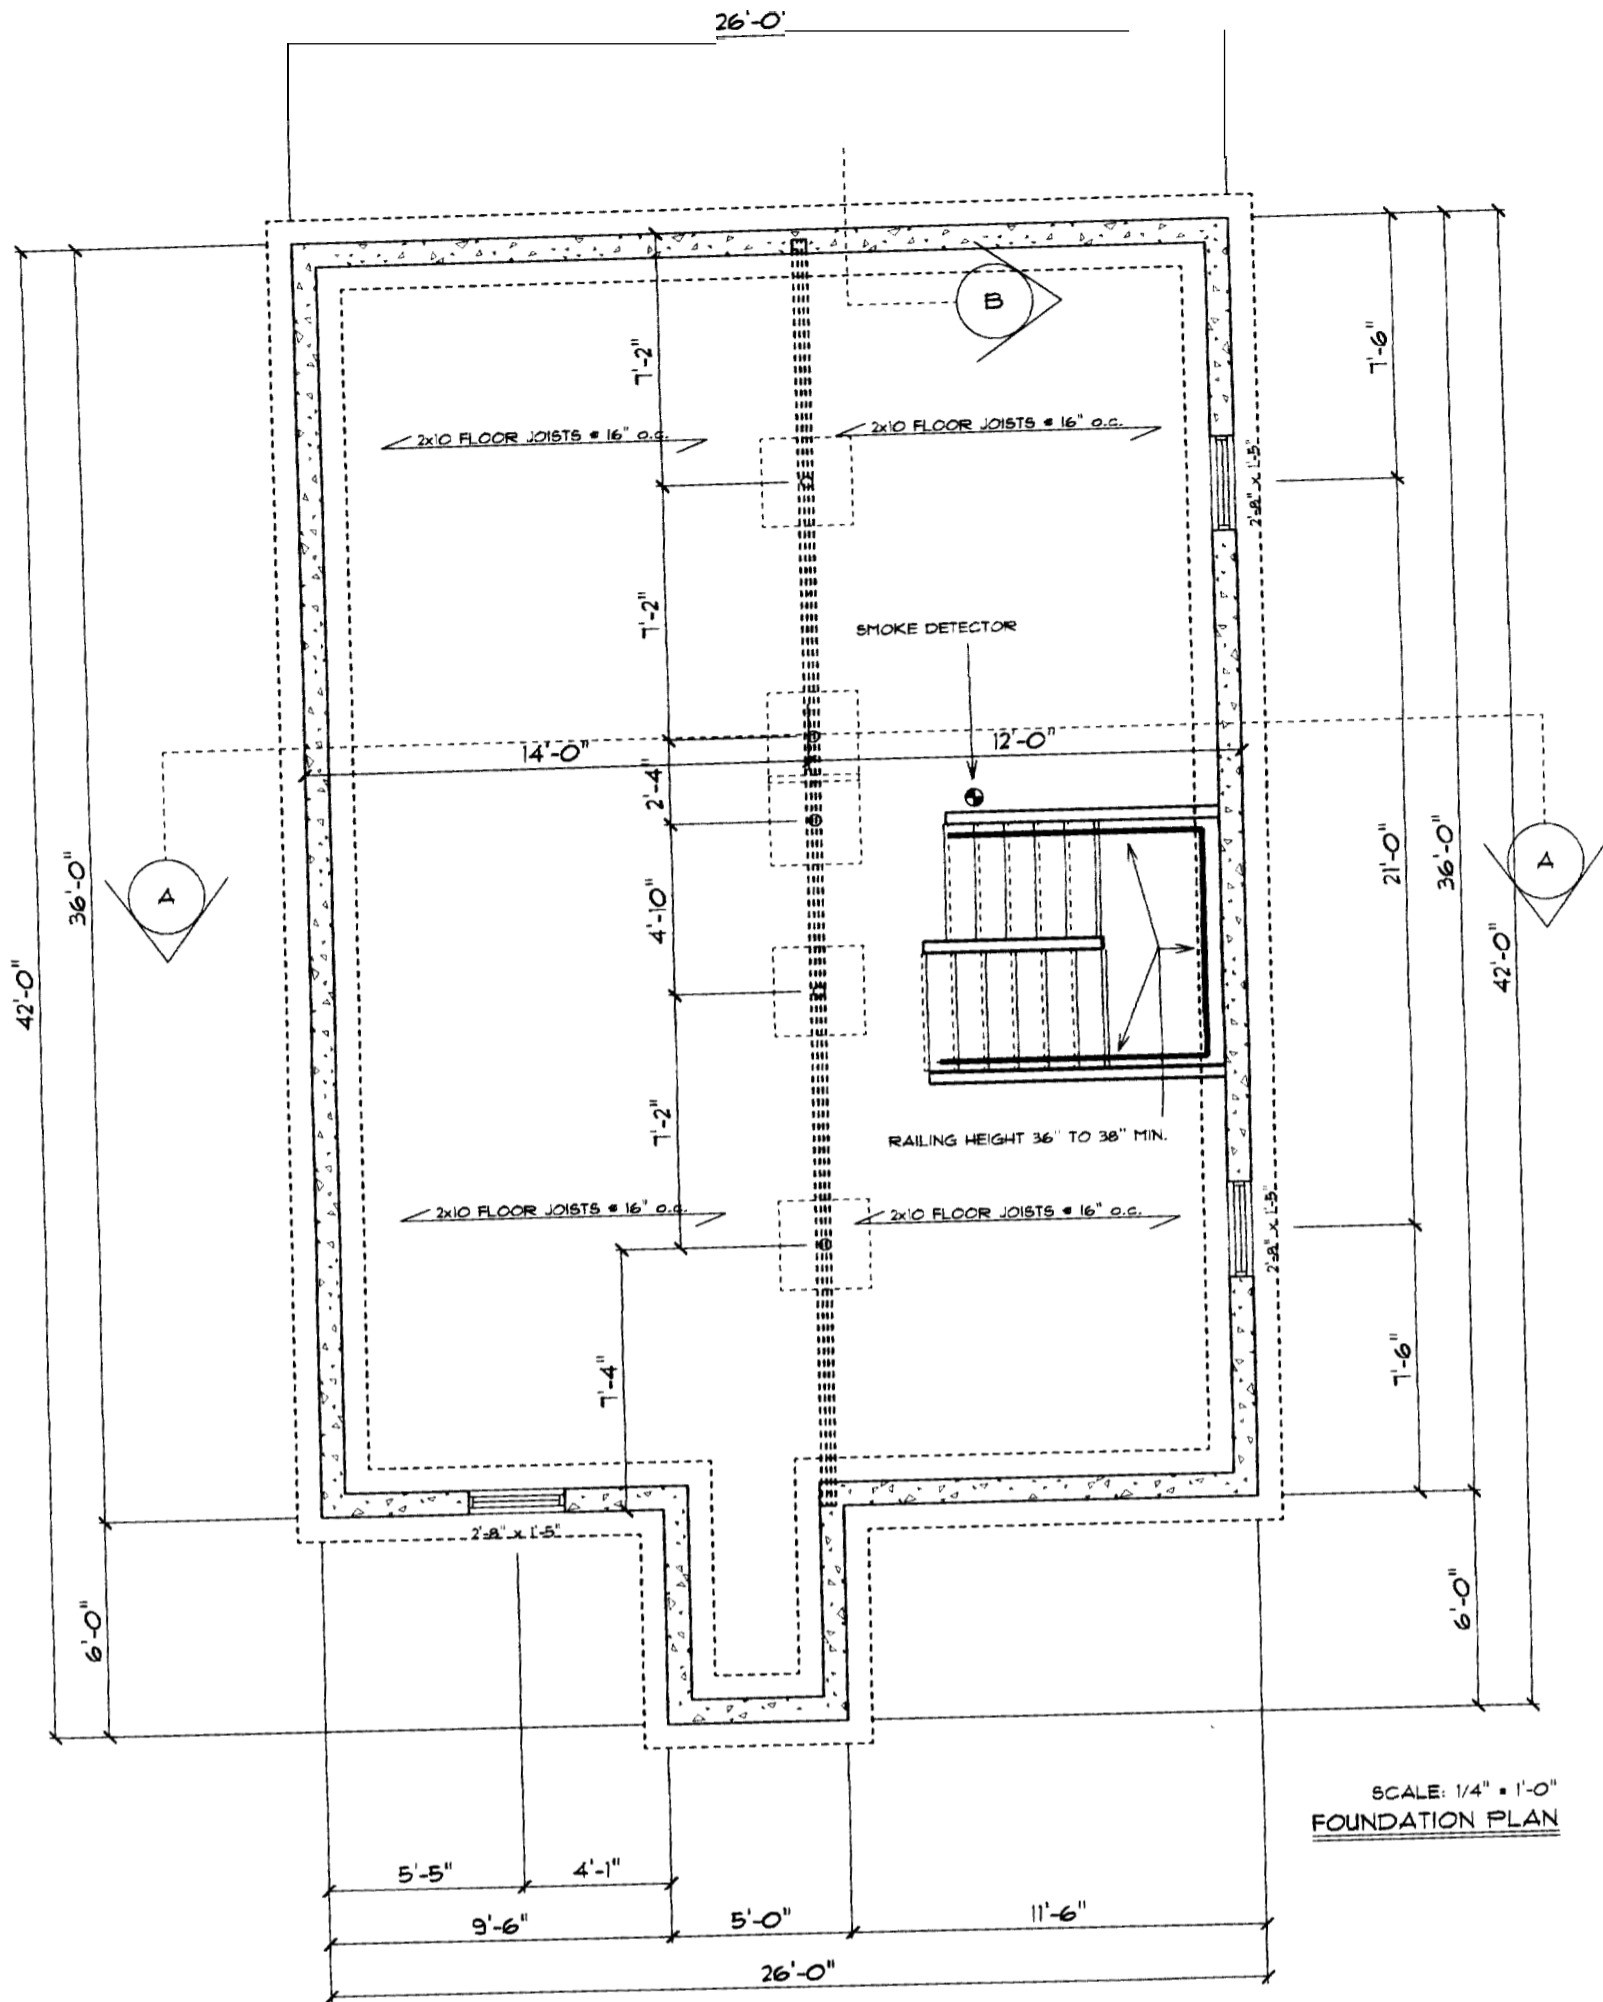

SCALE: 1/4" = 1'-0"
 FOUNDATION PLAN

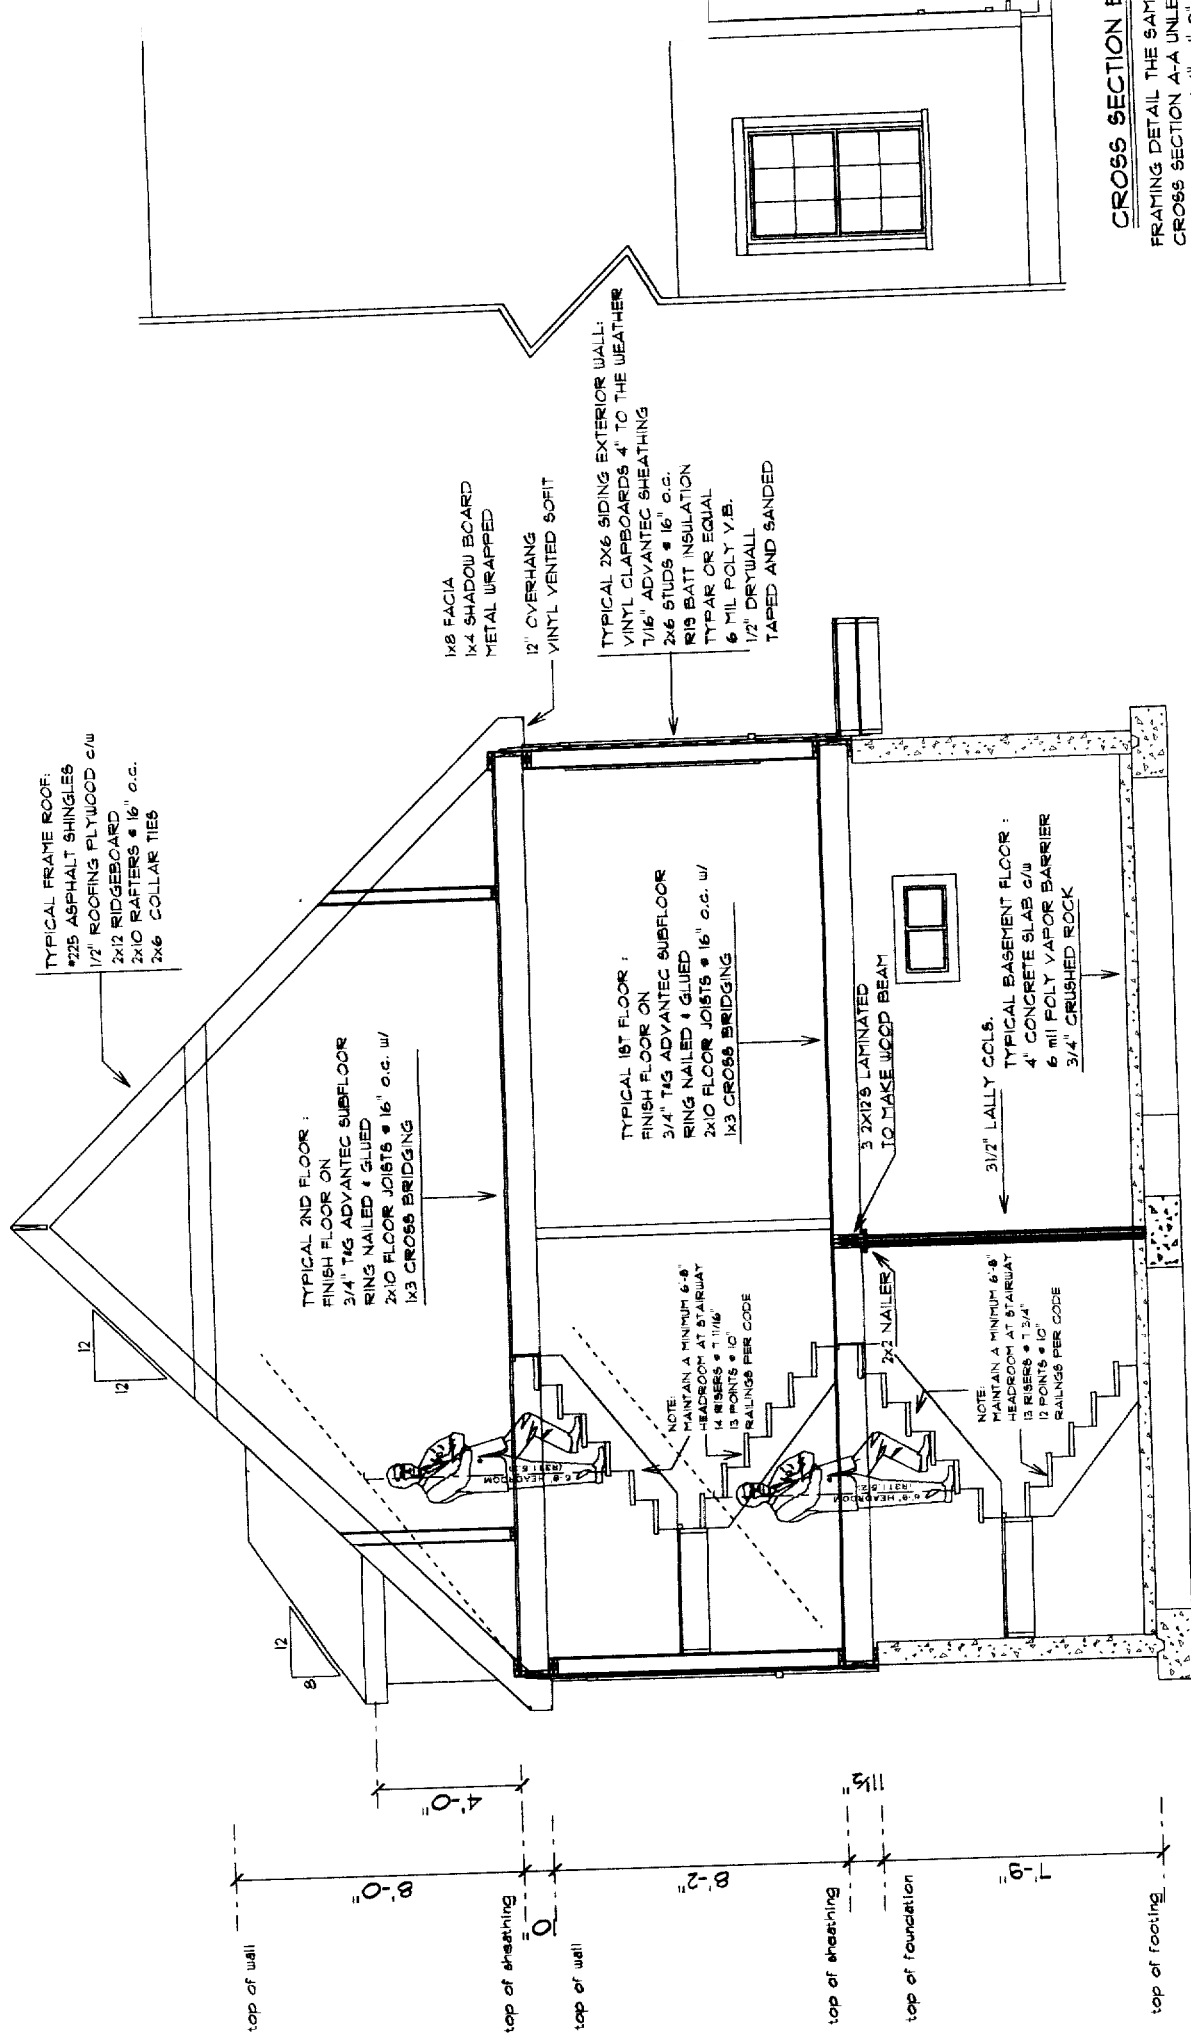

CROSS SECTION A-A
 FRAMING DETAIL THE SAME
 CROSS SECTION A-A UNLESS
 SCALE: 1/4" = 1'-0"

CROSS SECTION A-A
 SCALE: 1/4" = 1'-0"