


BRACKETT ST.


191 BRACKETT AVE.  
PEAKS ISLAND,  
PORTLAND, MAINE  
C.B.L: 88-M-7  
(28553 SF)

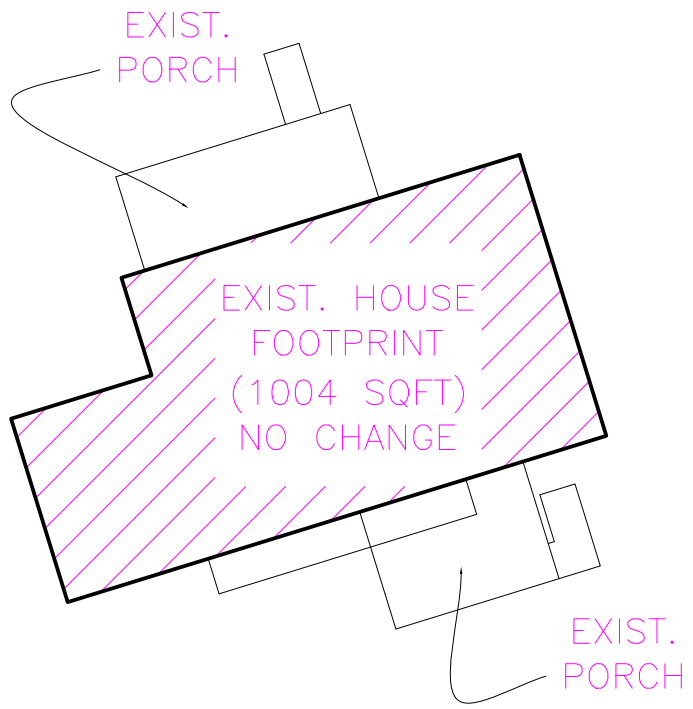

ADJACENT LOT

ADJACENT LOT

ADJACENT LOT

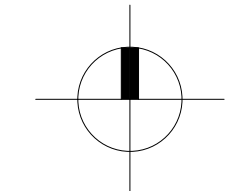

(A) Site Plan  
1/16" = 1'-0"

**Rachel Conly**  
Architectural Design

26 Sterling Street  
Peaks Island, Maine 04108  
207.766.5625

Existing Site Plan



PROJECT

Von Reyn Residence

191 Brackett Avenue  
Peaks Island, Me.  
04108

DATE	REVISED
1.22.14	10.06.14

SCALE	DRAWN BY
1/16" = 1'-0"	Rachel

NOTES

**A2**