


INSULATED WALLS - DP CELLULOSE ON EXTERIOR; ACOUSTIC BATTS ON INTERIOR

UNINSULATED WALLS

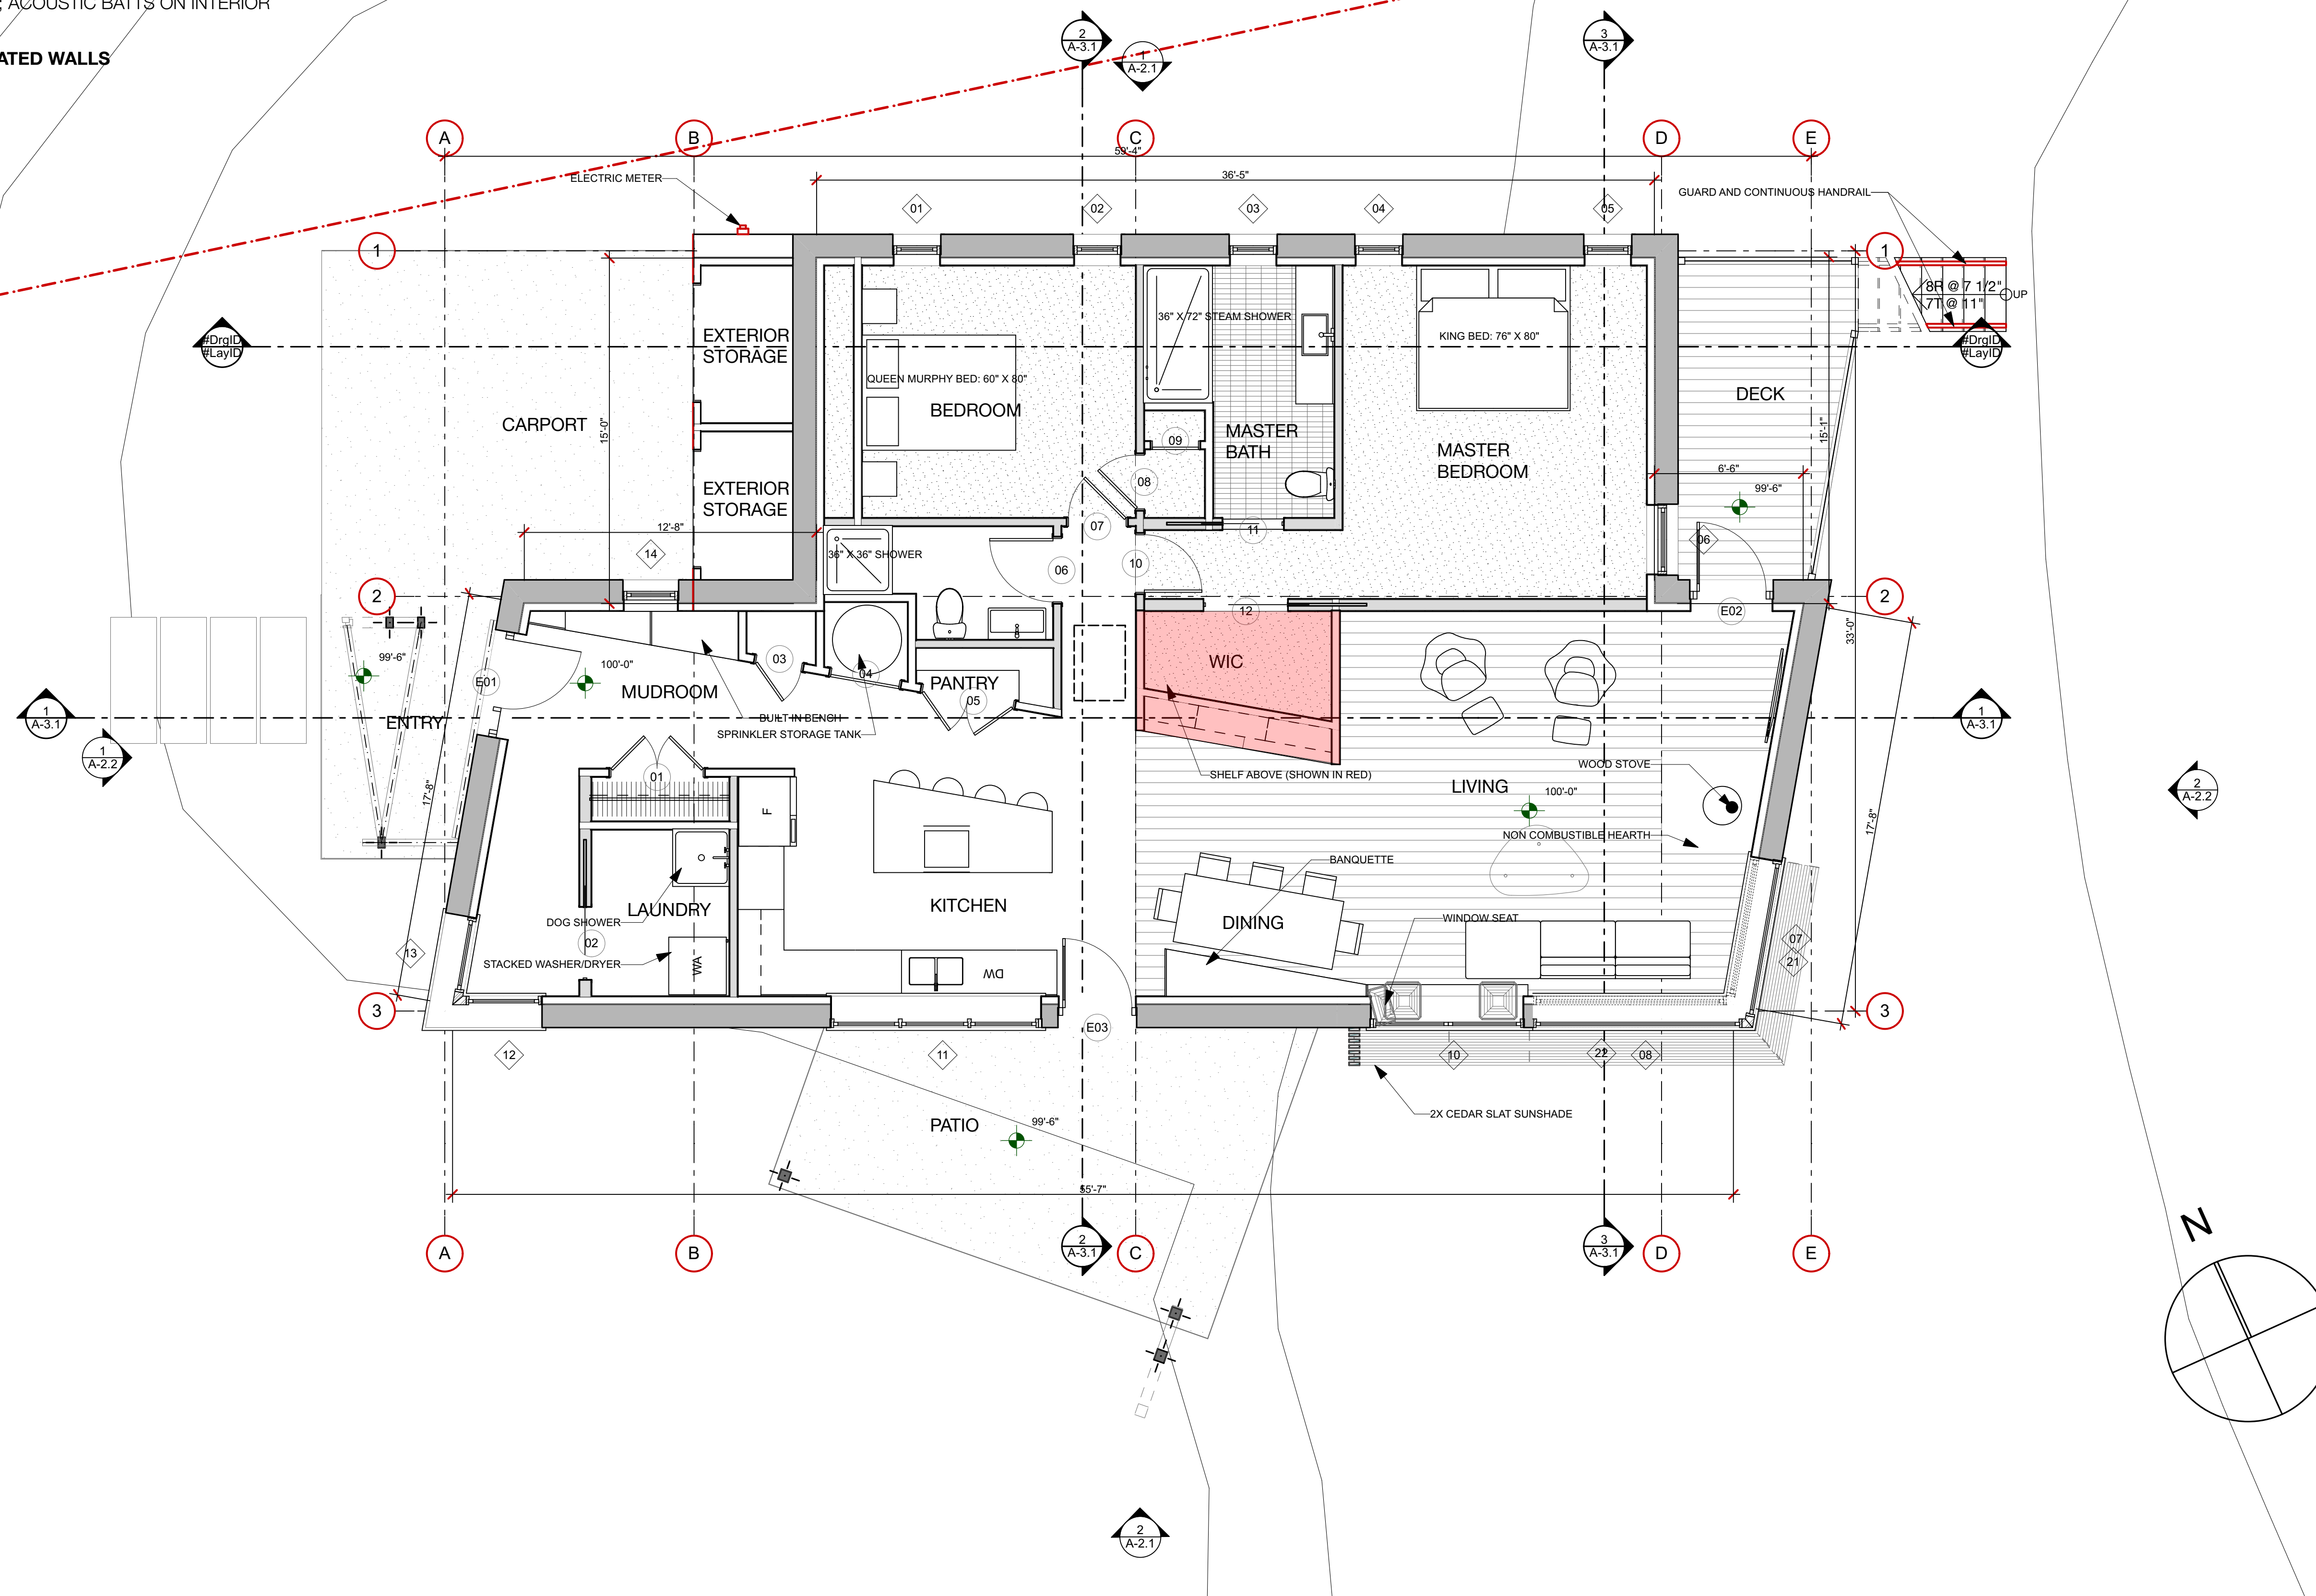

1 1st FLOOR
SCALE: 1/4" = 1'-0"

NO.	DATE	DESCRIPTION

PROJECT NO: STZ
DATE: 4/5/16
DRAWN BY: SDF

1ST FLOOR PLAN
A-1.2
FOR PERMIT
NOT FOR
CONSTRUCTION