



1 WEST ELEVATION
SCALE: 1/4" = 1'-0"

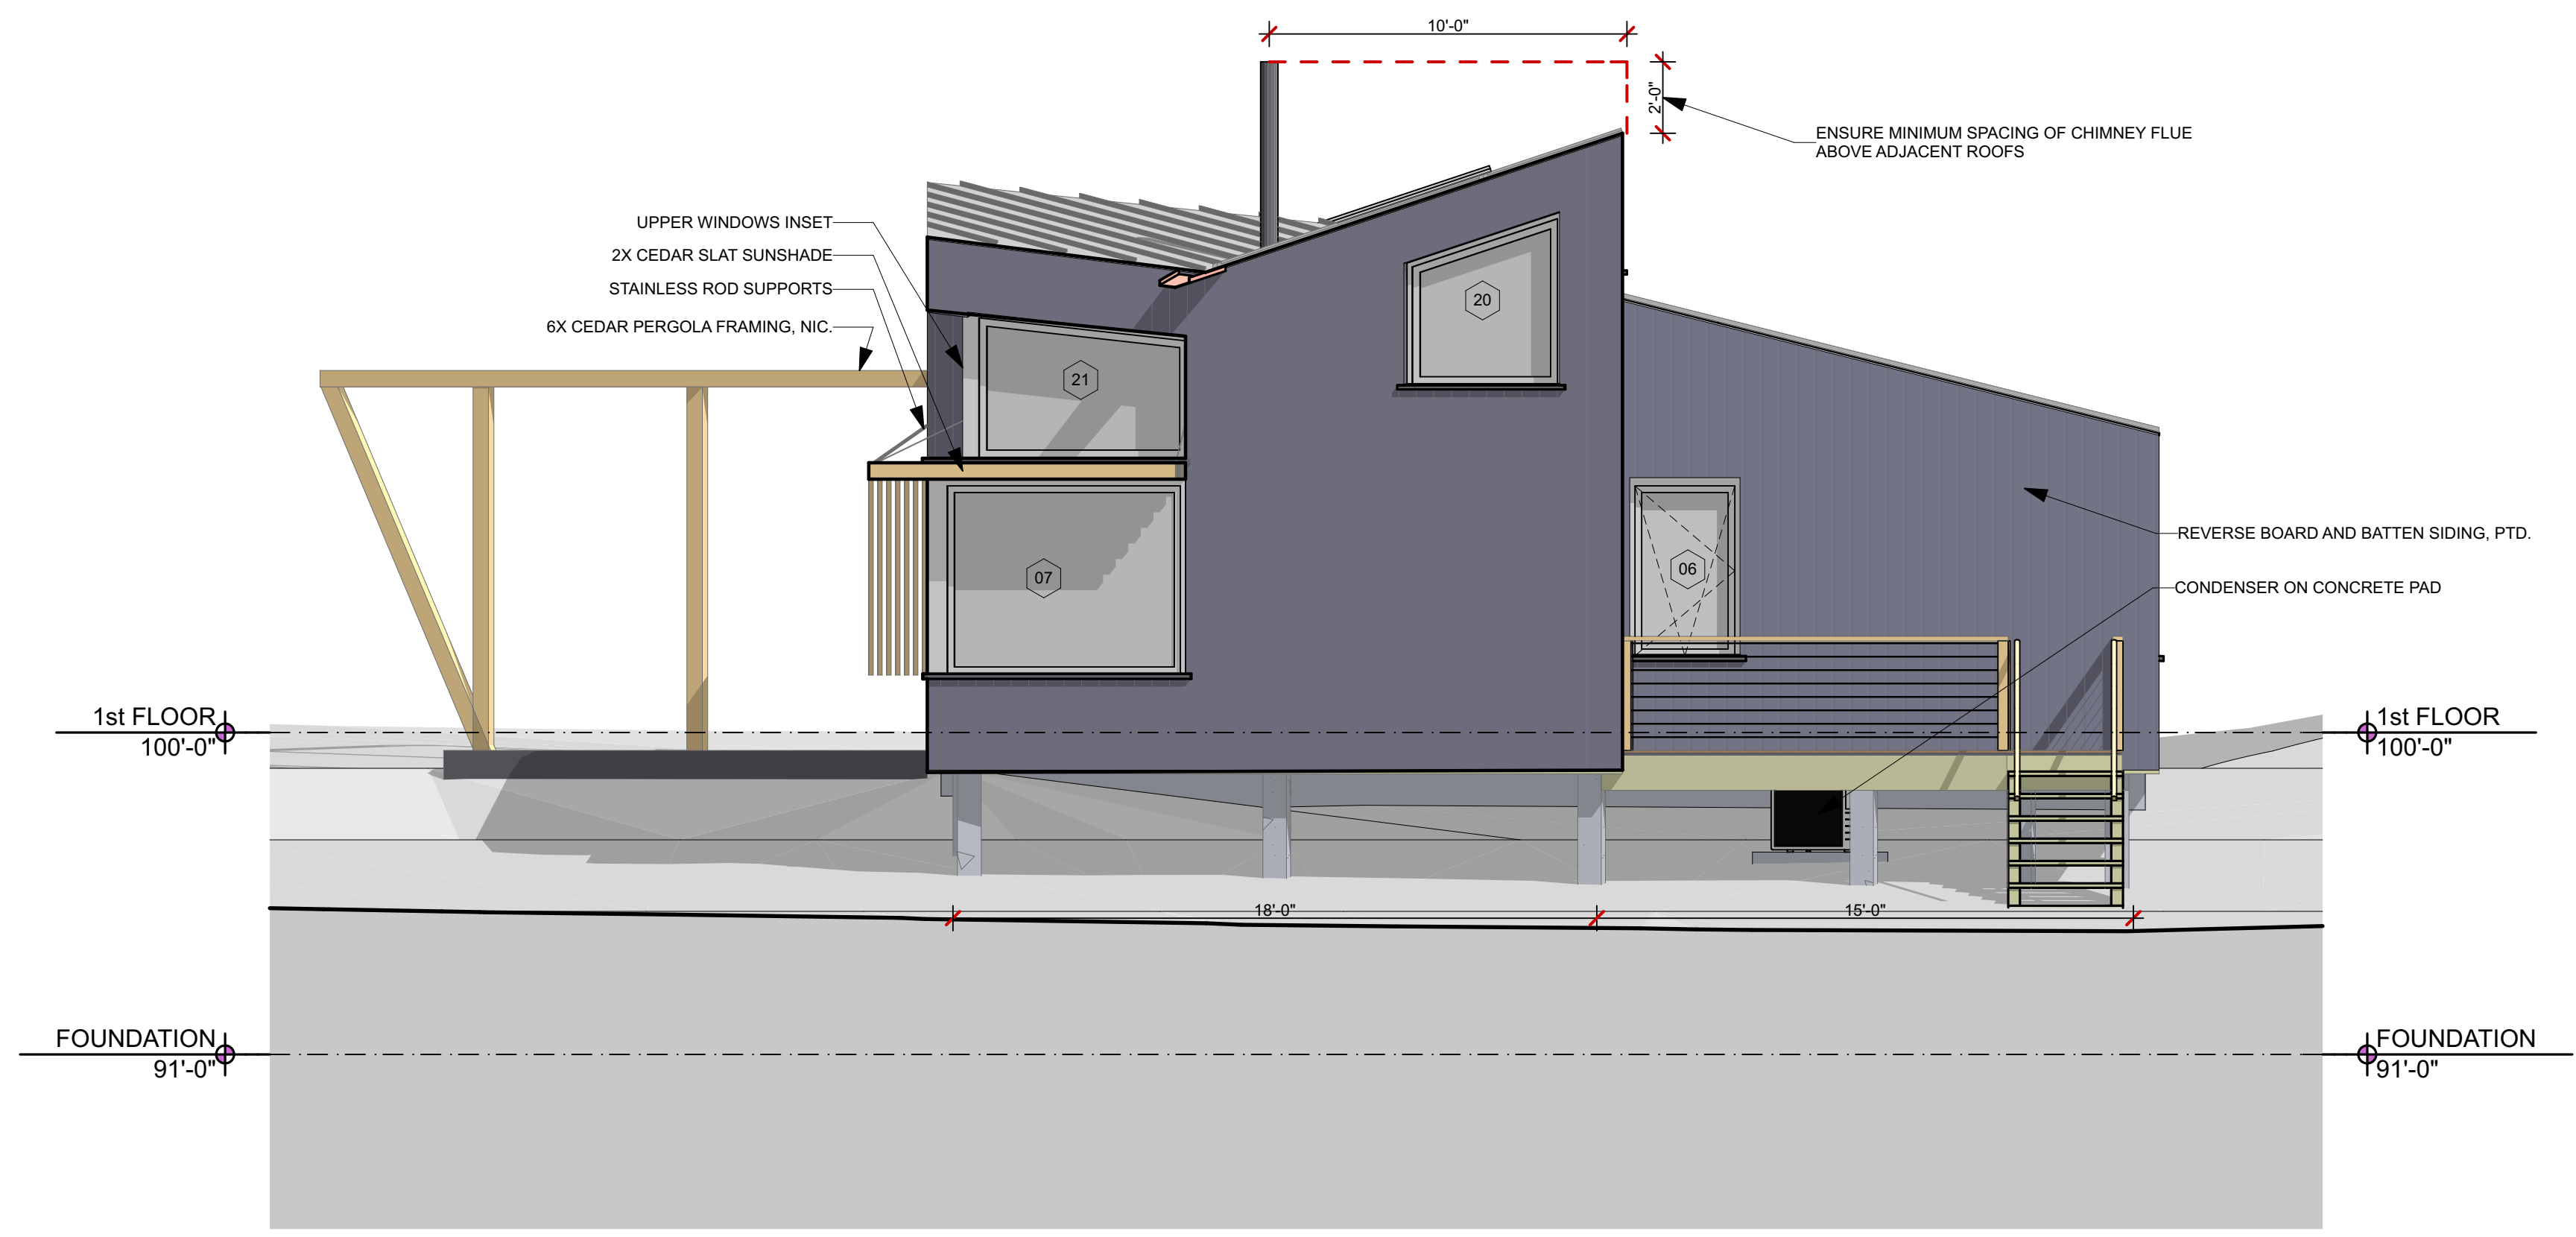

2 EAST ELEVATION
SCALE: 1/4" = 1'-0"

 

NO.	DATE	DESCRIPTION
1		

PROJECT NO: STZ
DATE: 4/5/16
DRAWN BY: SDF

E&W ELEVATIONS

A-2.2
FOR PERMIT
NOT FOR
CONSTRUCTION