


2 LIVING ROOM WALL SECTION
SCALE: 1 1/2" = 1'-0"

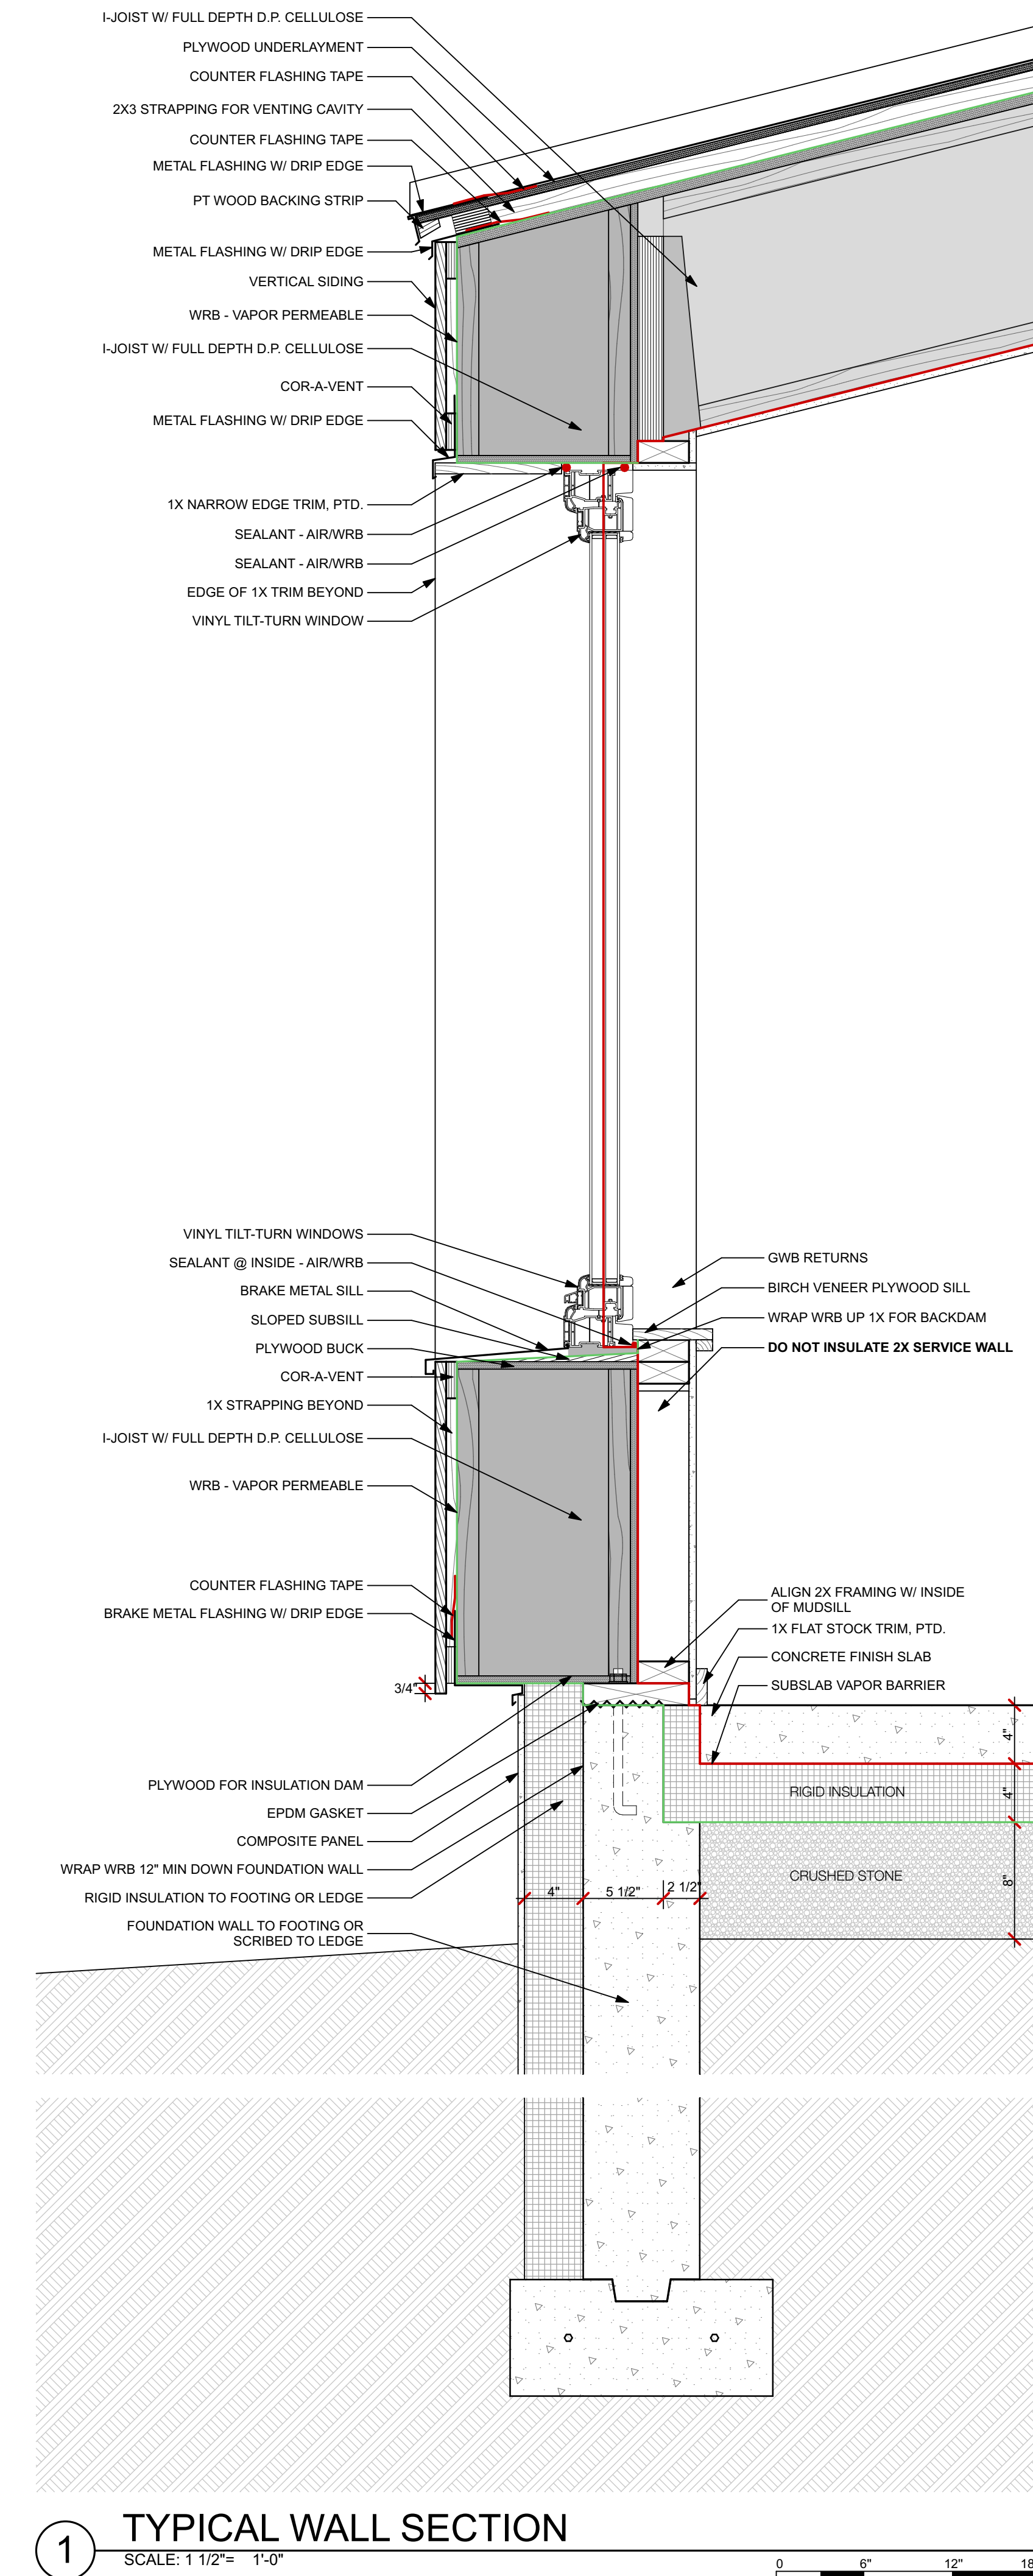

1 TYPICAL WALL SECTION
SCALE: 1 1/2" = 1'-0"

NO.	DATE	DESCRIPTION
1		