

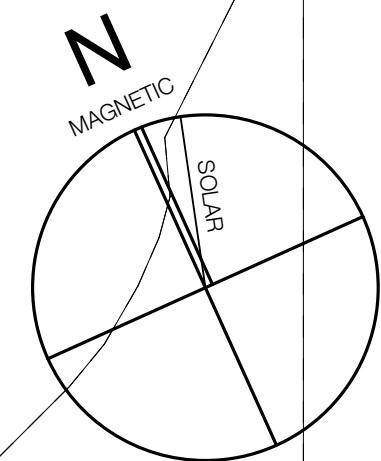


NEW UNDERGROUND ELECTRIC  
OVERHEAD ELECTRIC

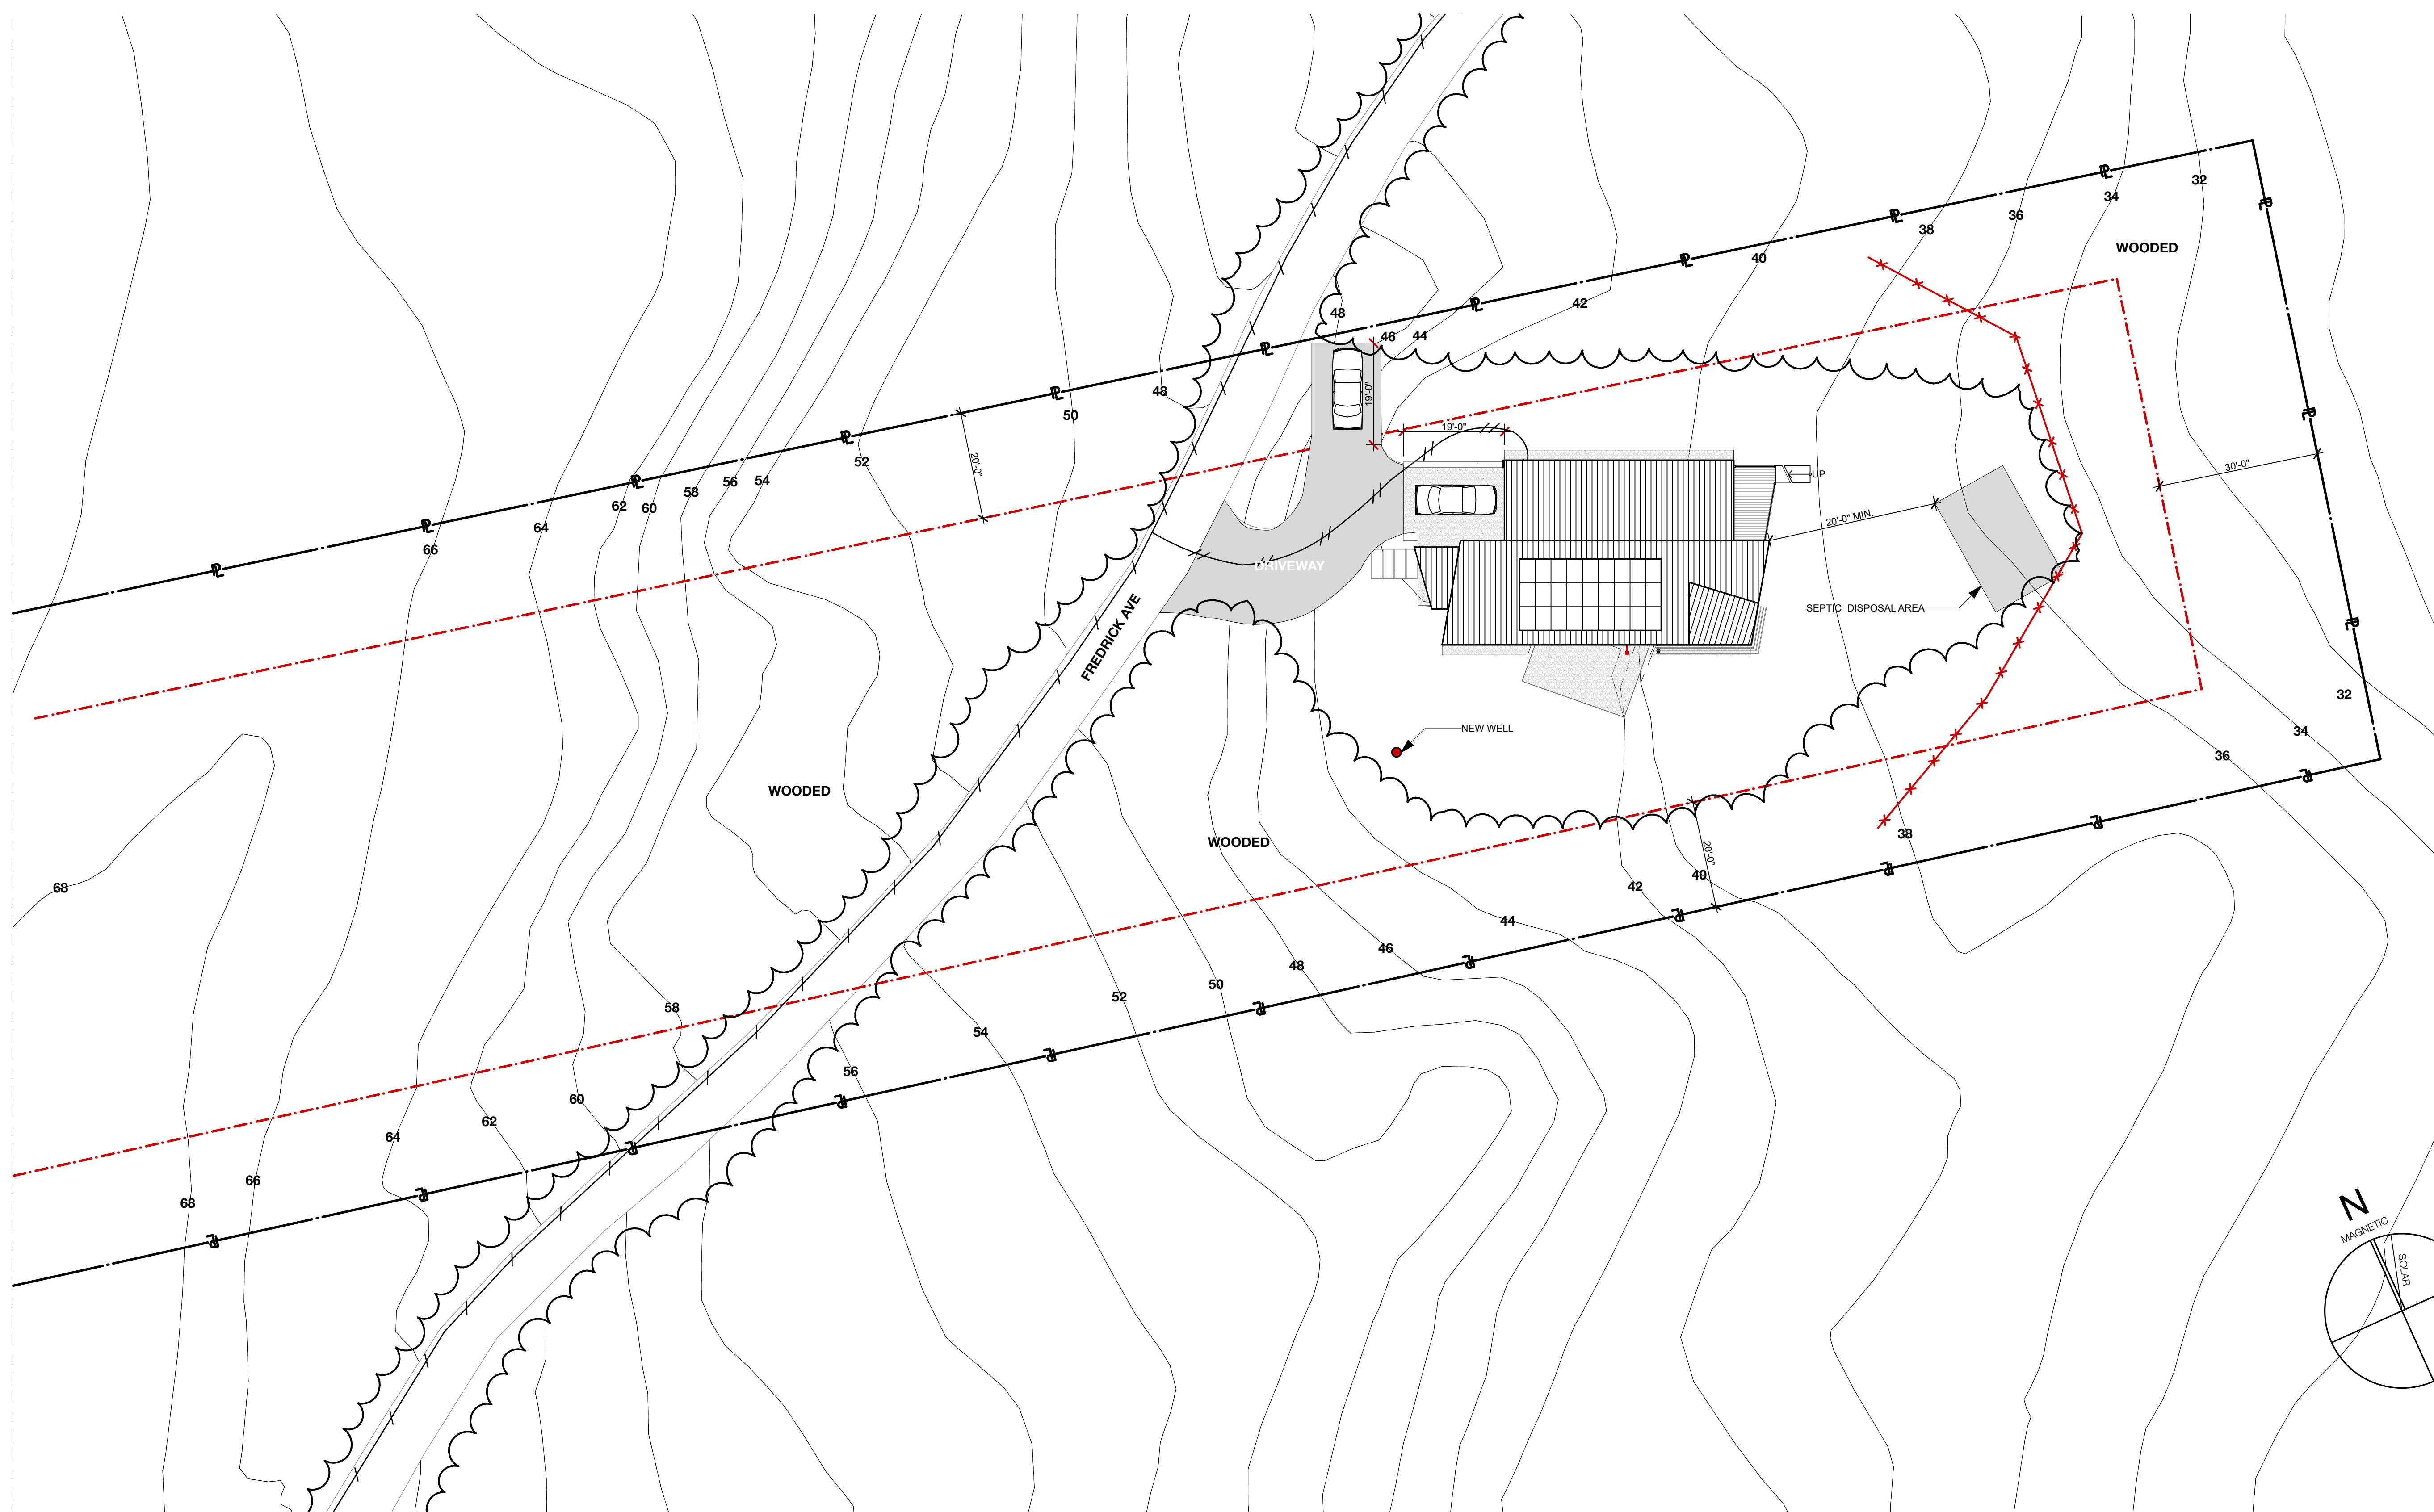

**1 SITE PLAN**  
SCALE: 1/16" = 1'-0"

 

FOR CONSTRUCTION  
PROJECT NO: STZ  
DATE: 6/21/16  
DRAWN BY: SDF  
PHASE: CONSTRUCTION DOCUMENTS