
 



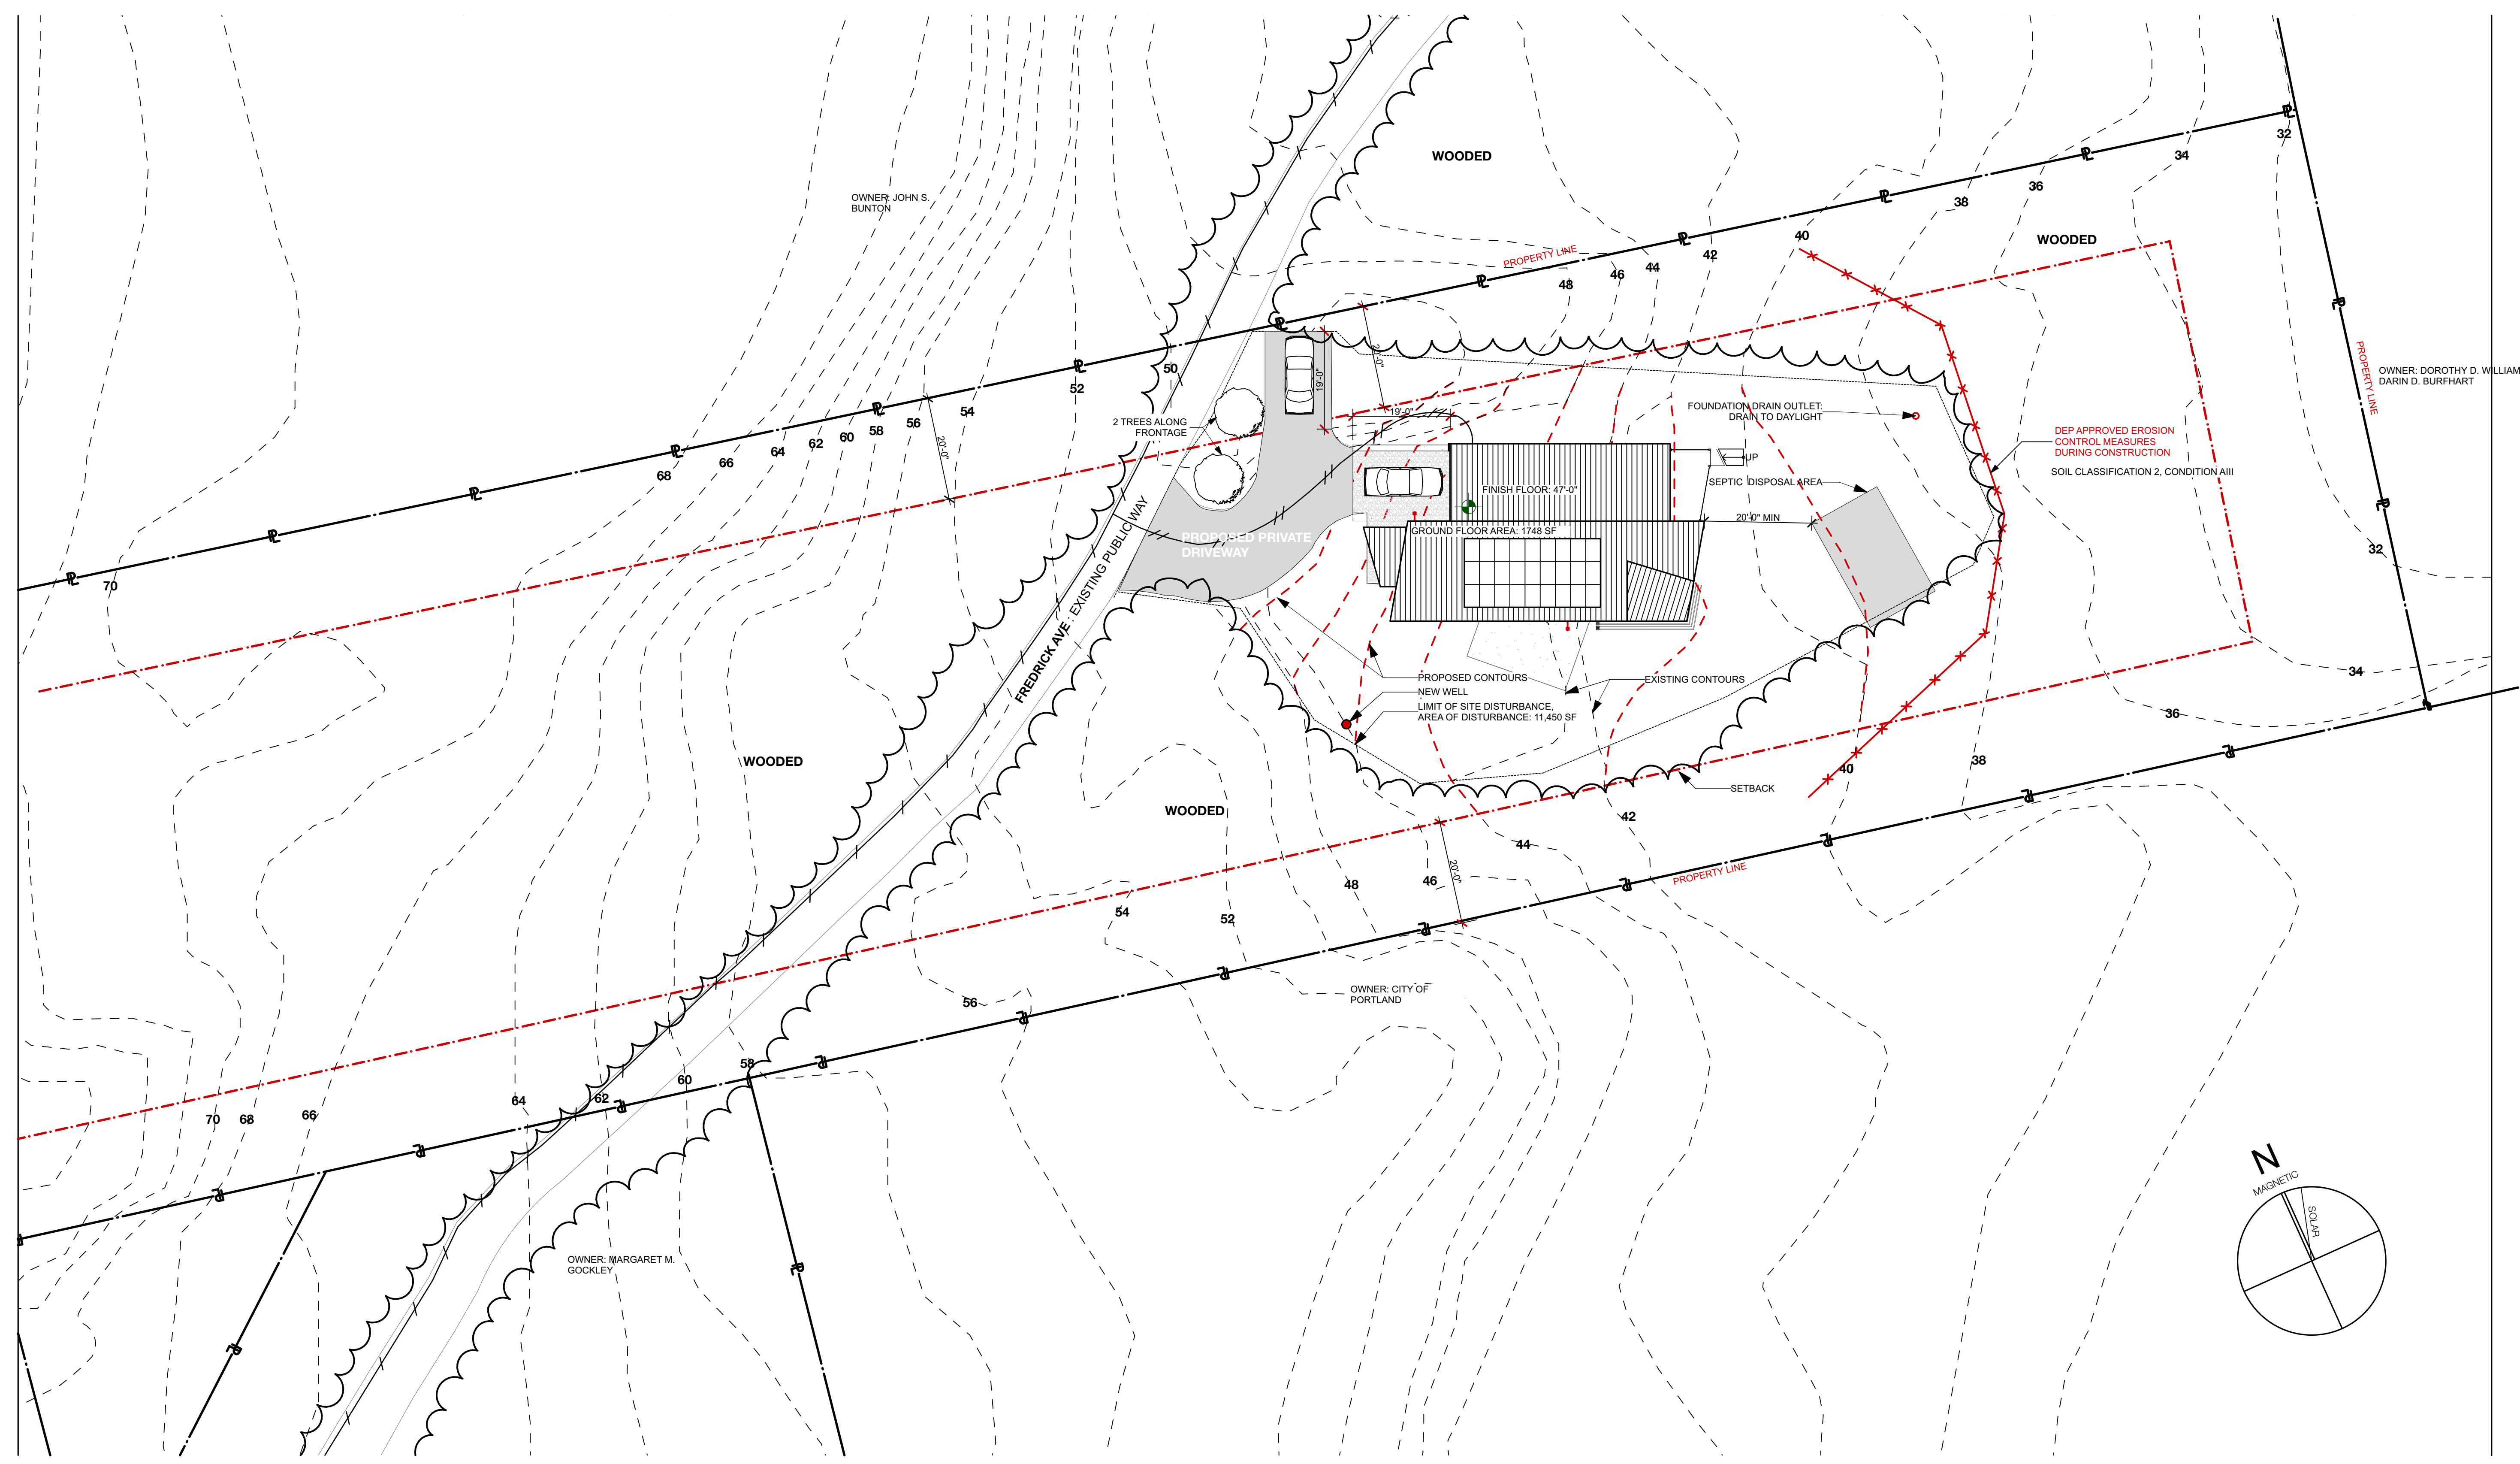
 


OWNER: DOROTHY D. WILLIAMS  
 DARIN D. BURFHART

-  NEW UNDERGROUND ELECTRIC
-  OVERHEAD ELECTRIC
-  EROSION CONTROL FENCING
-  SETBACK
-  PROPERTY LINE

 

**1 SITE PLAN**  
 SCALE: 1/16" = 1'-0"



FOR CONSTRUCTION  
 PROJECT NO: STZ  
 DATE: 7/5/16  
 DRAWN BY: SDF  
 PHASE: CONSTRUCTION DOCUMENTS