

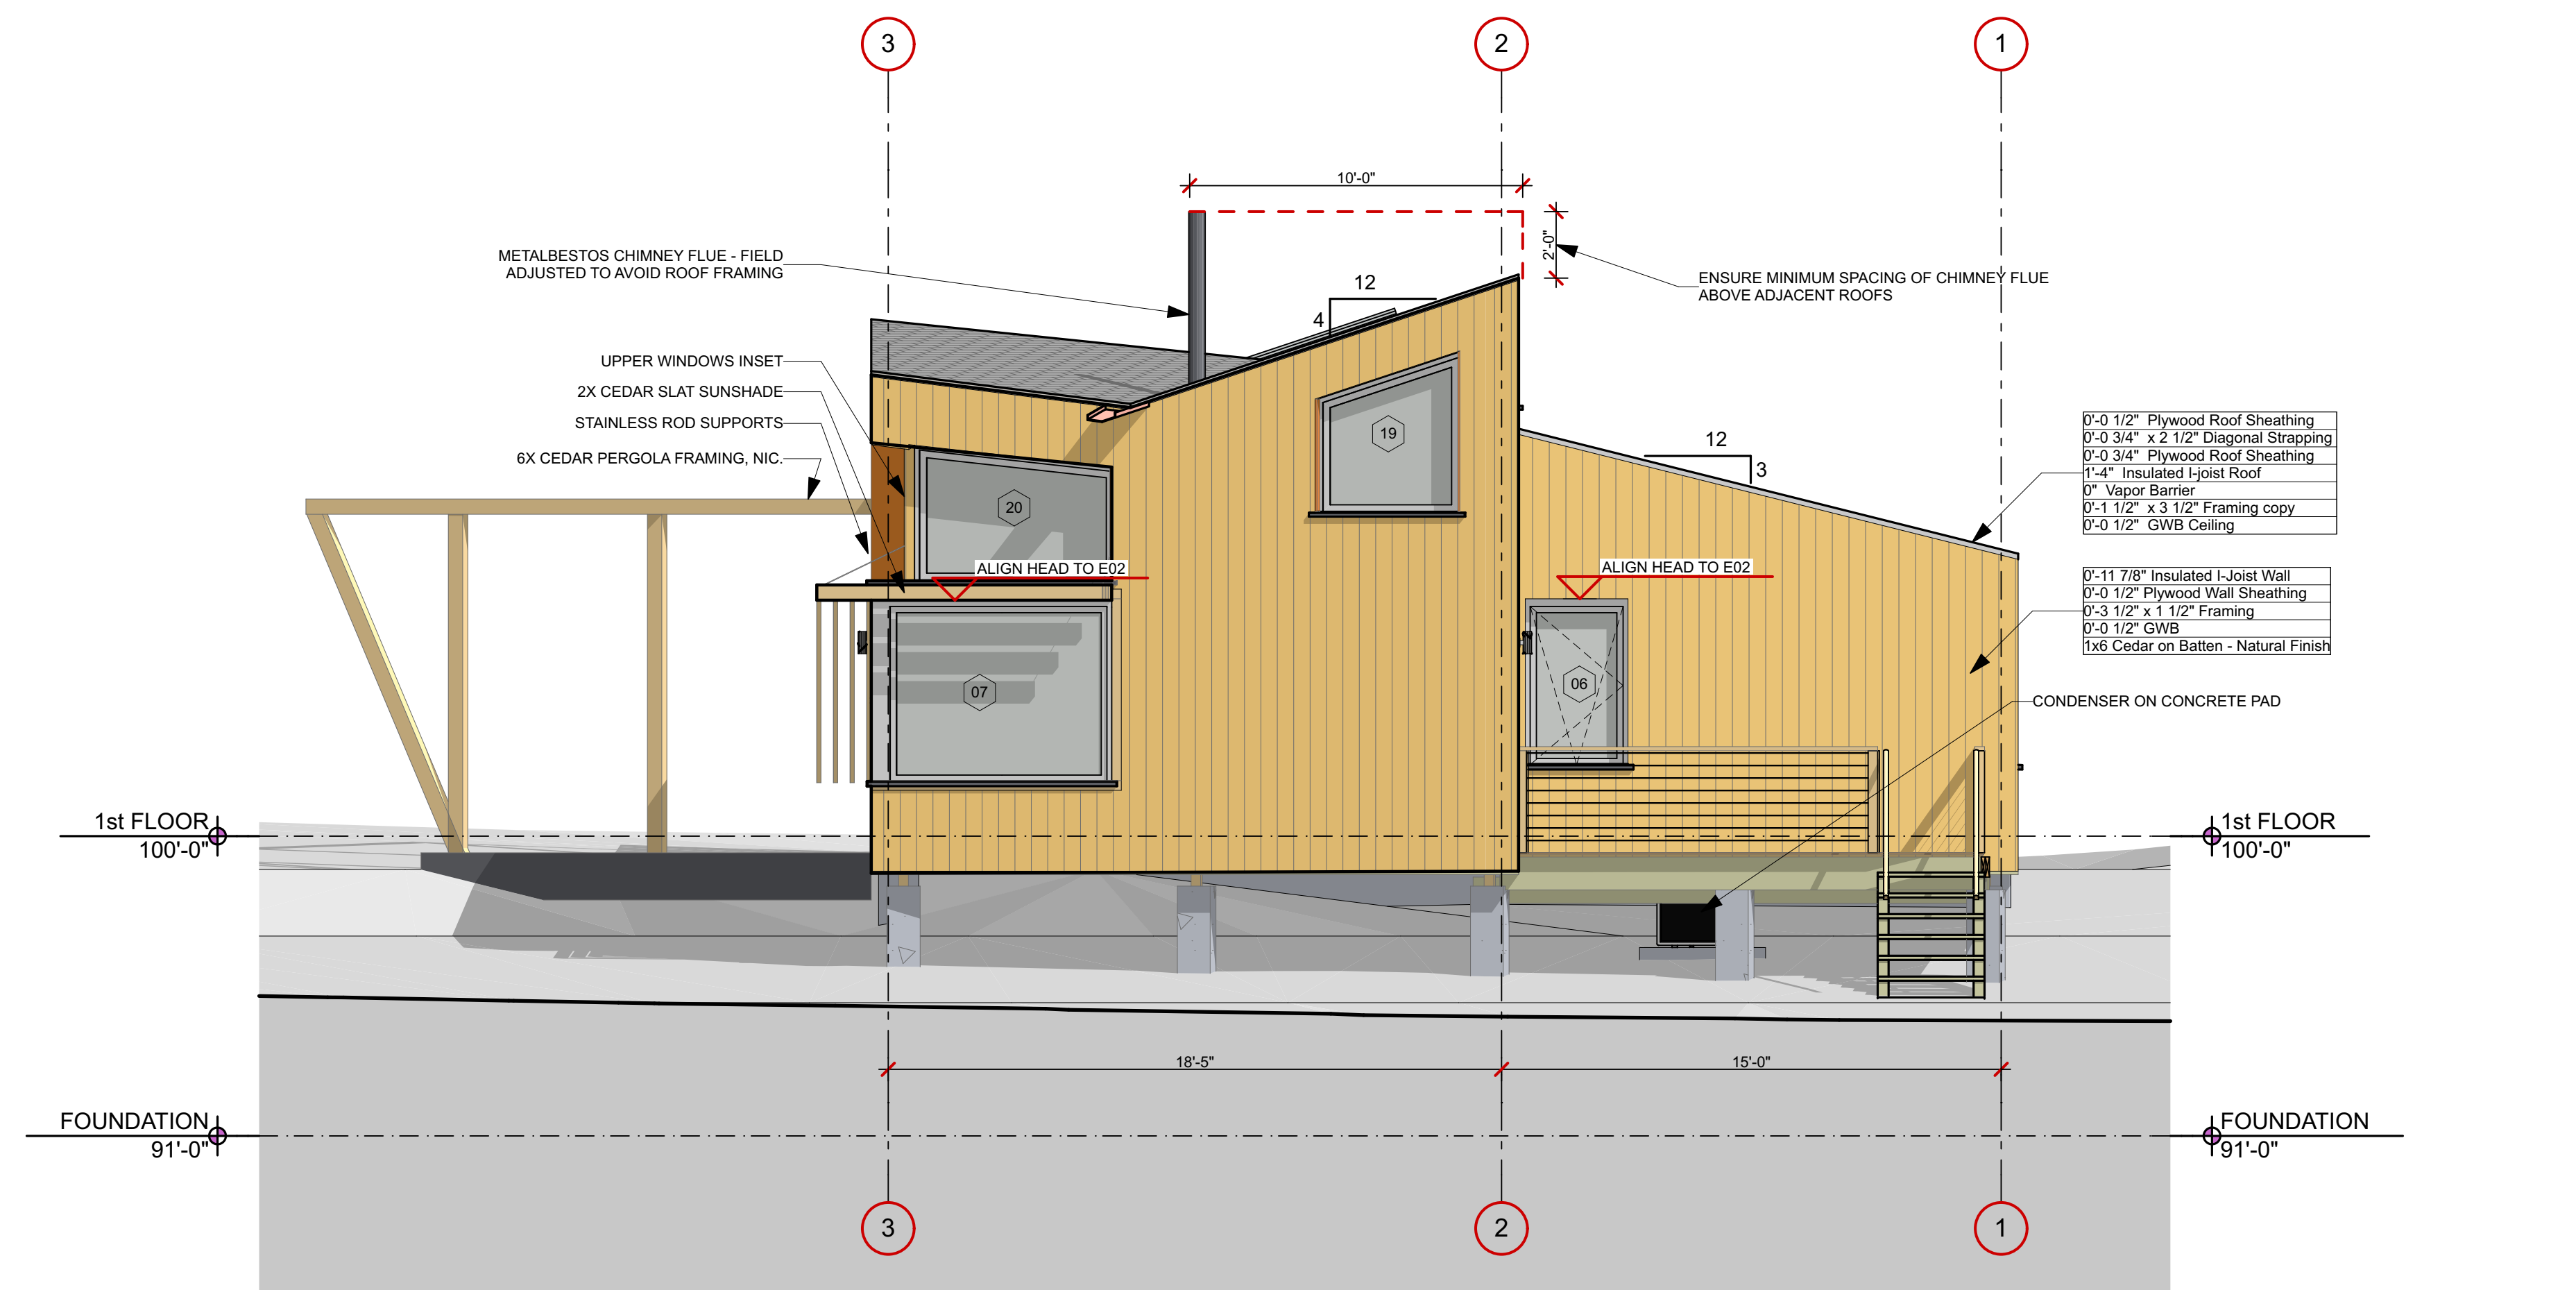


**1 WEST ELEVATION**  
SCALE: 1/4" = 1'-0"

 

**2 EAST ELEVATION**  
SCALE: 1/4" = 1'-0"

 

FOR CONSTRUCTION  
PROJECT NO: STZ  
DATE: 6/24/16  
DRAWN BY: SDF  
PHASE: CONSTRUCTION DOCUMENTS

E&W ELEVATIONS

A-2.2