

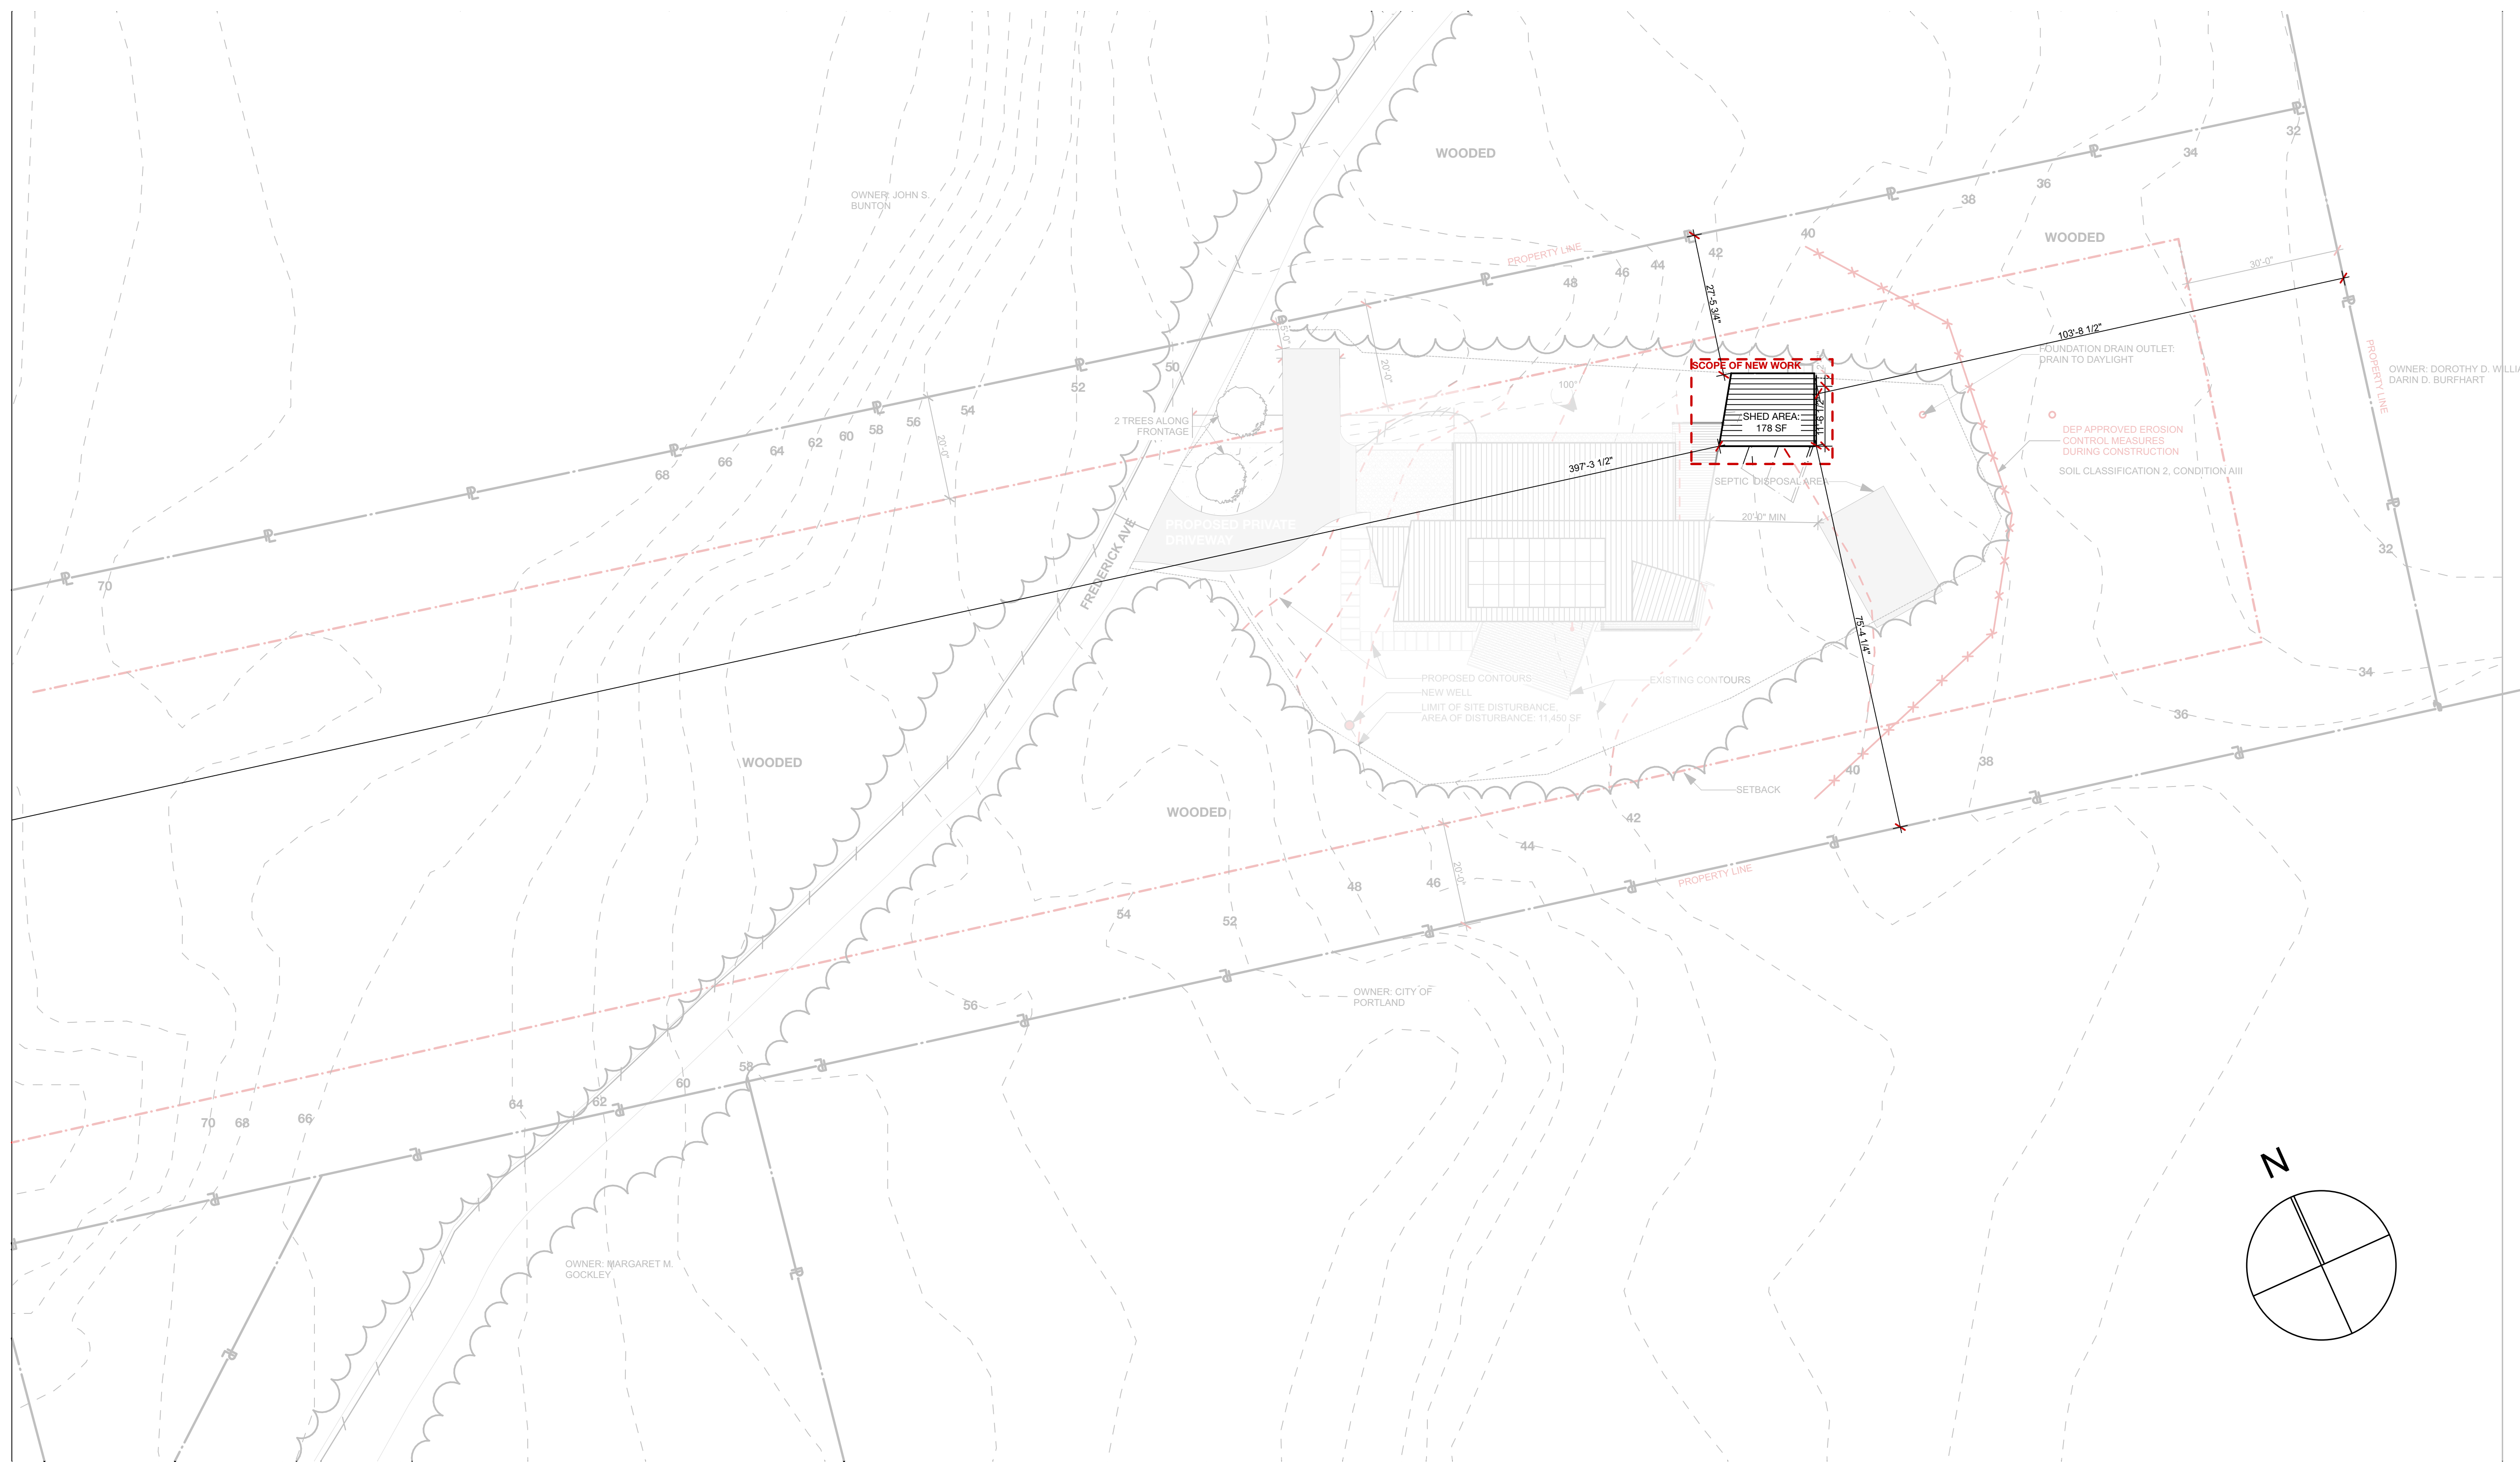


- // — // NEW UNDERGROUND ELECTRIC
- / — / OVERHEAD ELECTRIC
- x-x-x-x- EROSION CONTROL FENCING
- - - - - SETBACK
- P — PROPERTY LINE

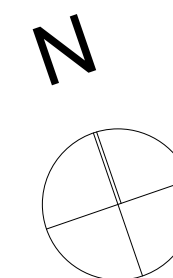

1 SITE PLAN
SCALE: 1/16" = 1'-0"

 

**FOR PERMIT - NOT FOR
CONSTRUCTION**

PROJECT NO: STZ
DATE: 5/18/17
DRAWN BY: DMF
PHASE: PERMITTING