



1 EAST-WEST SECTION  
SCALE: 1/4" = 1'-0"

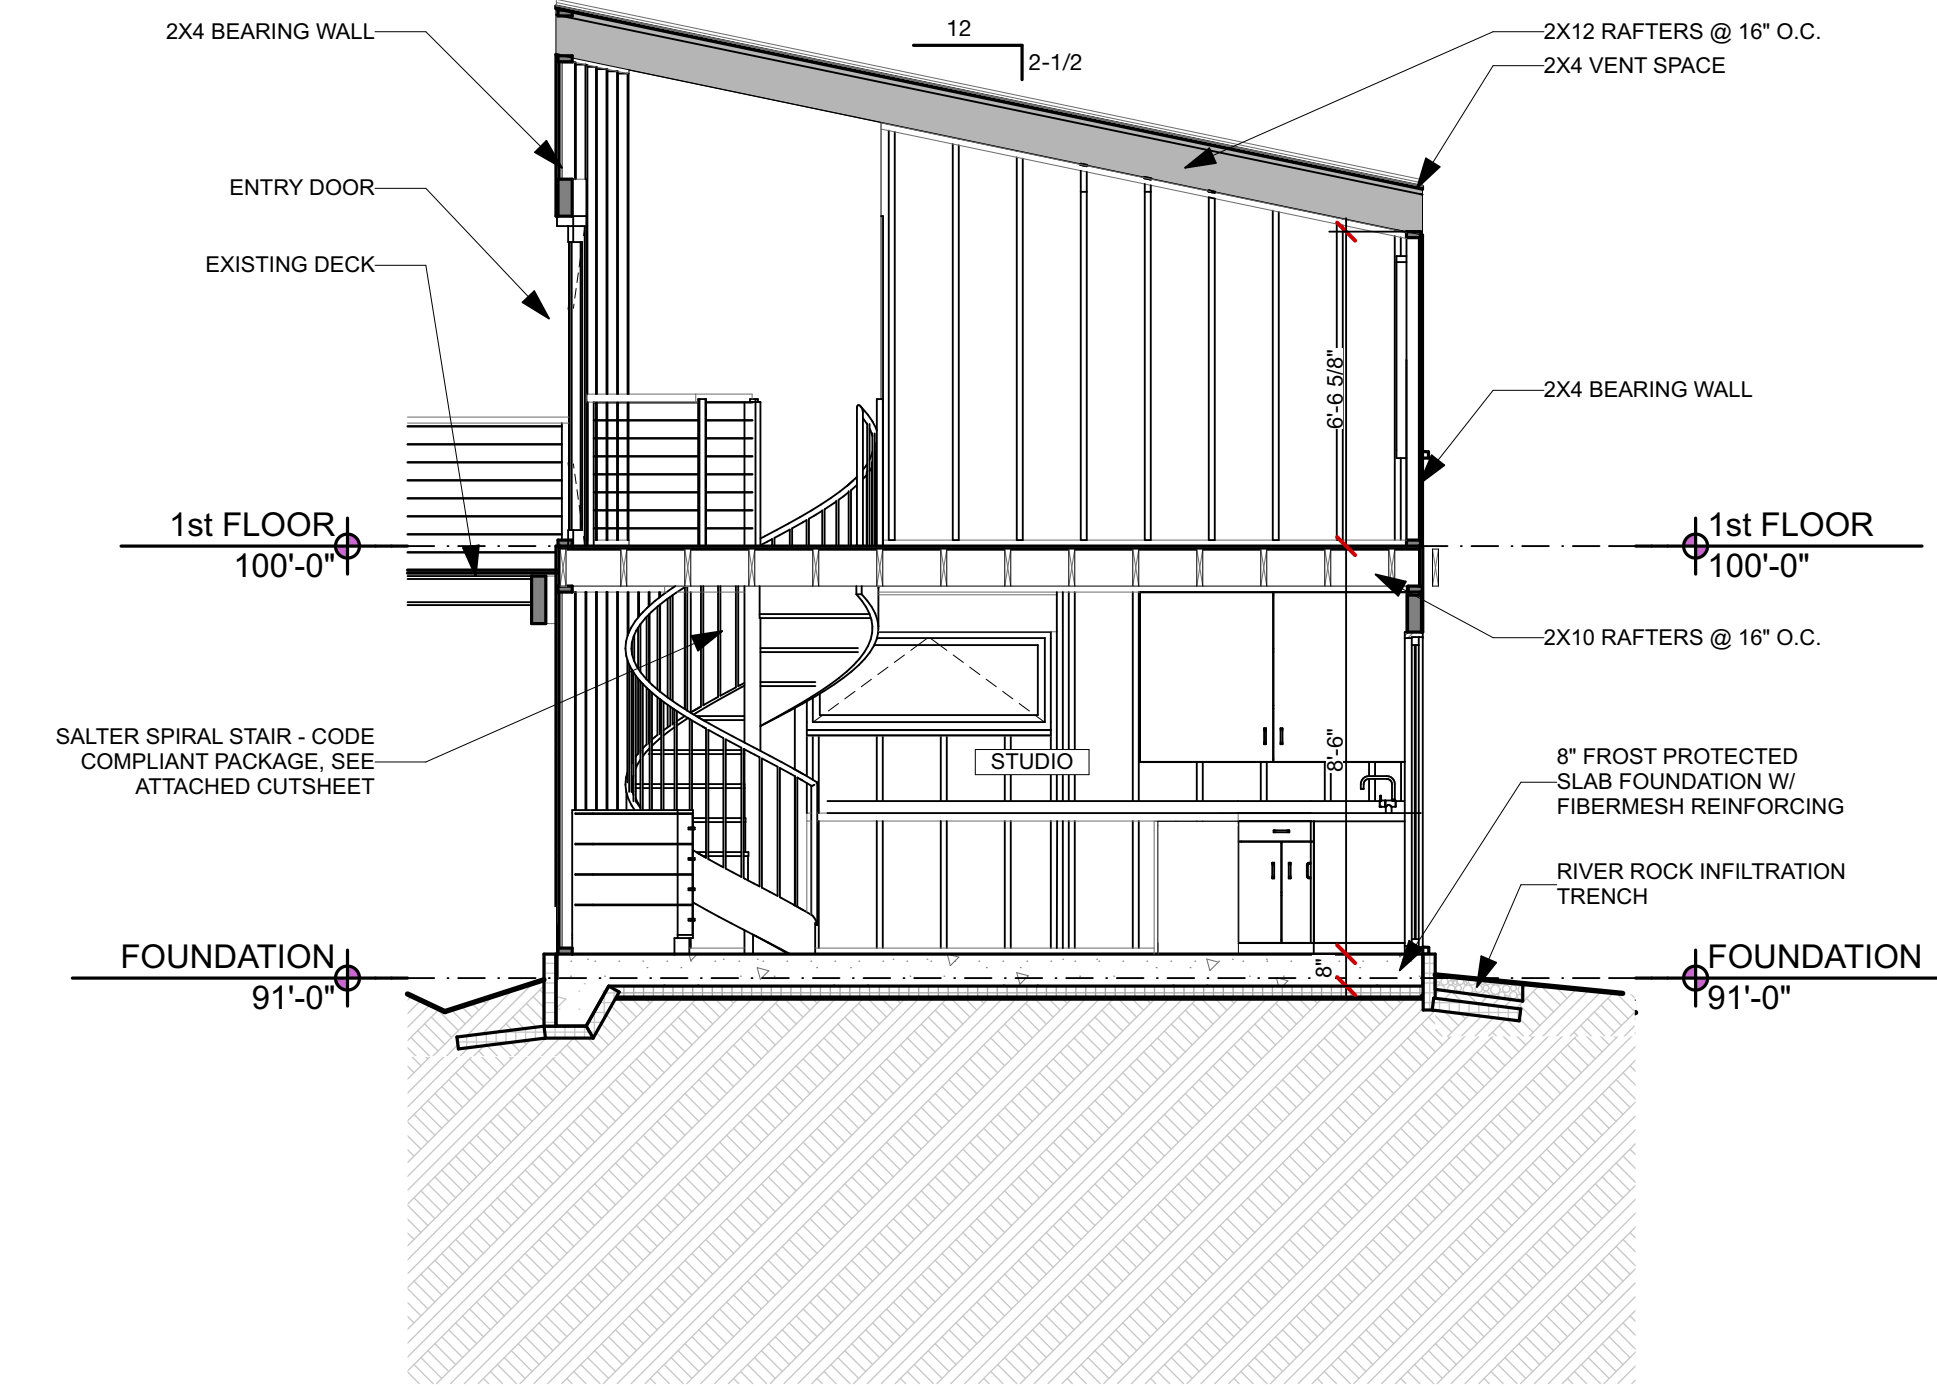


2 NORTH-SOUTH SECTION  
SCALE: 1/4" = 1'-0"

WINDOW SCHEDULE													
ID	Elevation	Width	Height	Units HORZ	Units VERT	Quantity	Area	Manufacturer	Material	Type	Glazing	SHGC	U-Value
01		2'-0"	3'-6"	---	---	1	7.38	Logic or Loewen	uPVC	Tilt-Turn	Double	.56	.13
02		2'-0"	4'-2"	---	---	1	8.77	Logic or Loewen	uPVC	Tilt-Turn	Double	.56	.13
03		7'-0"	5'-6"	---	---	1	41.17	Logic or Loewen	uPVC	Fixed	Double	.56	.13
04		3'-0"	6'-8"	---	---	1	23.90	Logic or Loewen	uPVC	Fixed	Double	.56	.13
05		7'-2 1/8"	6'-8"	---	---	1	51.91	Logic or Loewen	uPVC	Fixed	Double	.56	.13
06		5'-0"	2'-0"	---	---	1	10.38	Logic or Loewen	uPVC	Tilt-Turn	Double	.56	.13
						<b>6</b>	<b>143.51 sq ft</b>						


DOOR SCHEDULE										
ID	Double Door	Width	Height	Thickness	Quantity	Manufacturer	Type	Finish	Glazing	Fire Rating
E1	---	2'-10"	6'-8"	0'-1 1/4"	1	Loewen	Exterior Swing		Double Glazed	
E2	---	2'-10"	6'-6"	0'-1 1/4"	1	Loewen	Exterior Swing		Double Glazed	

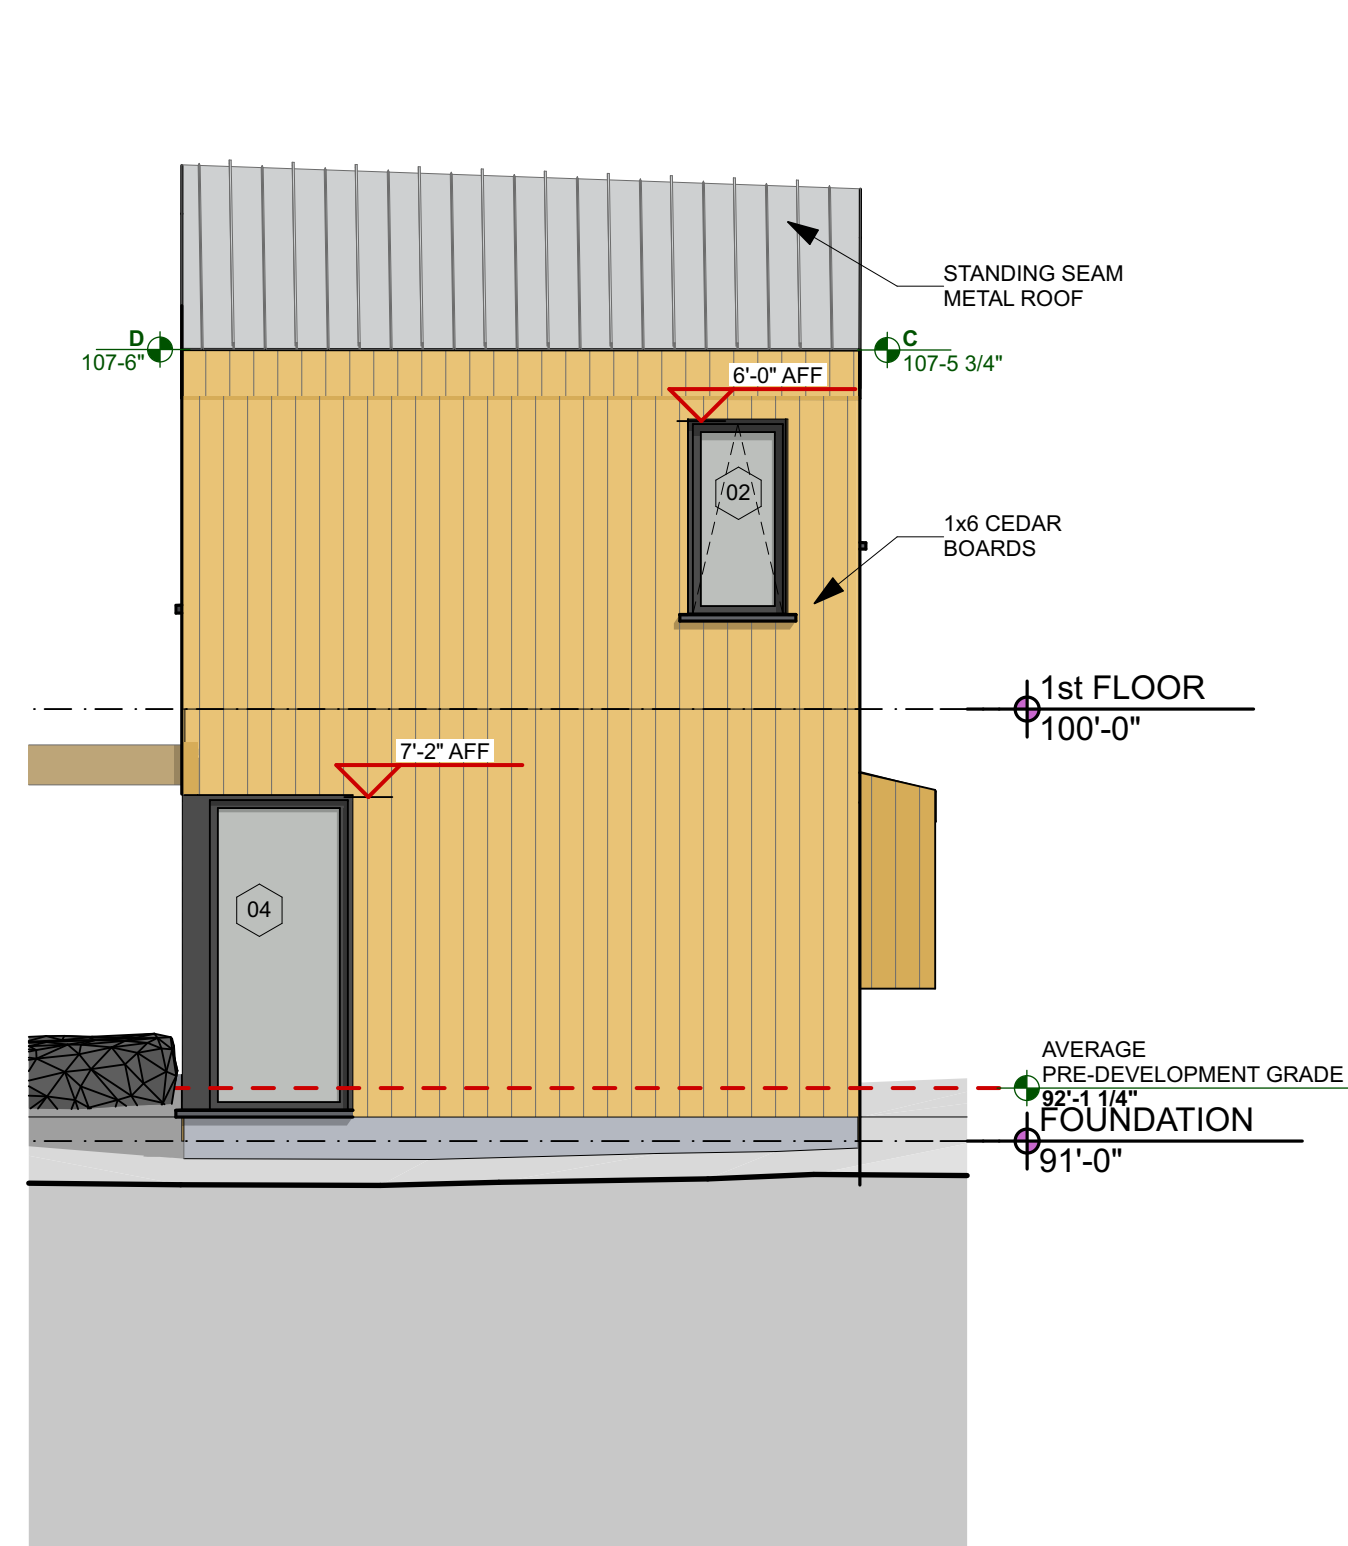


3 EAST ELEVATION  
SCALE: 1/4" = 1'-0"

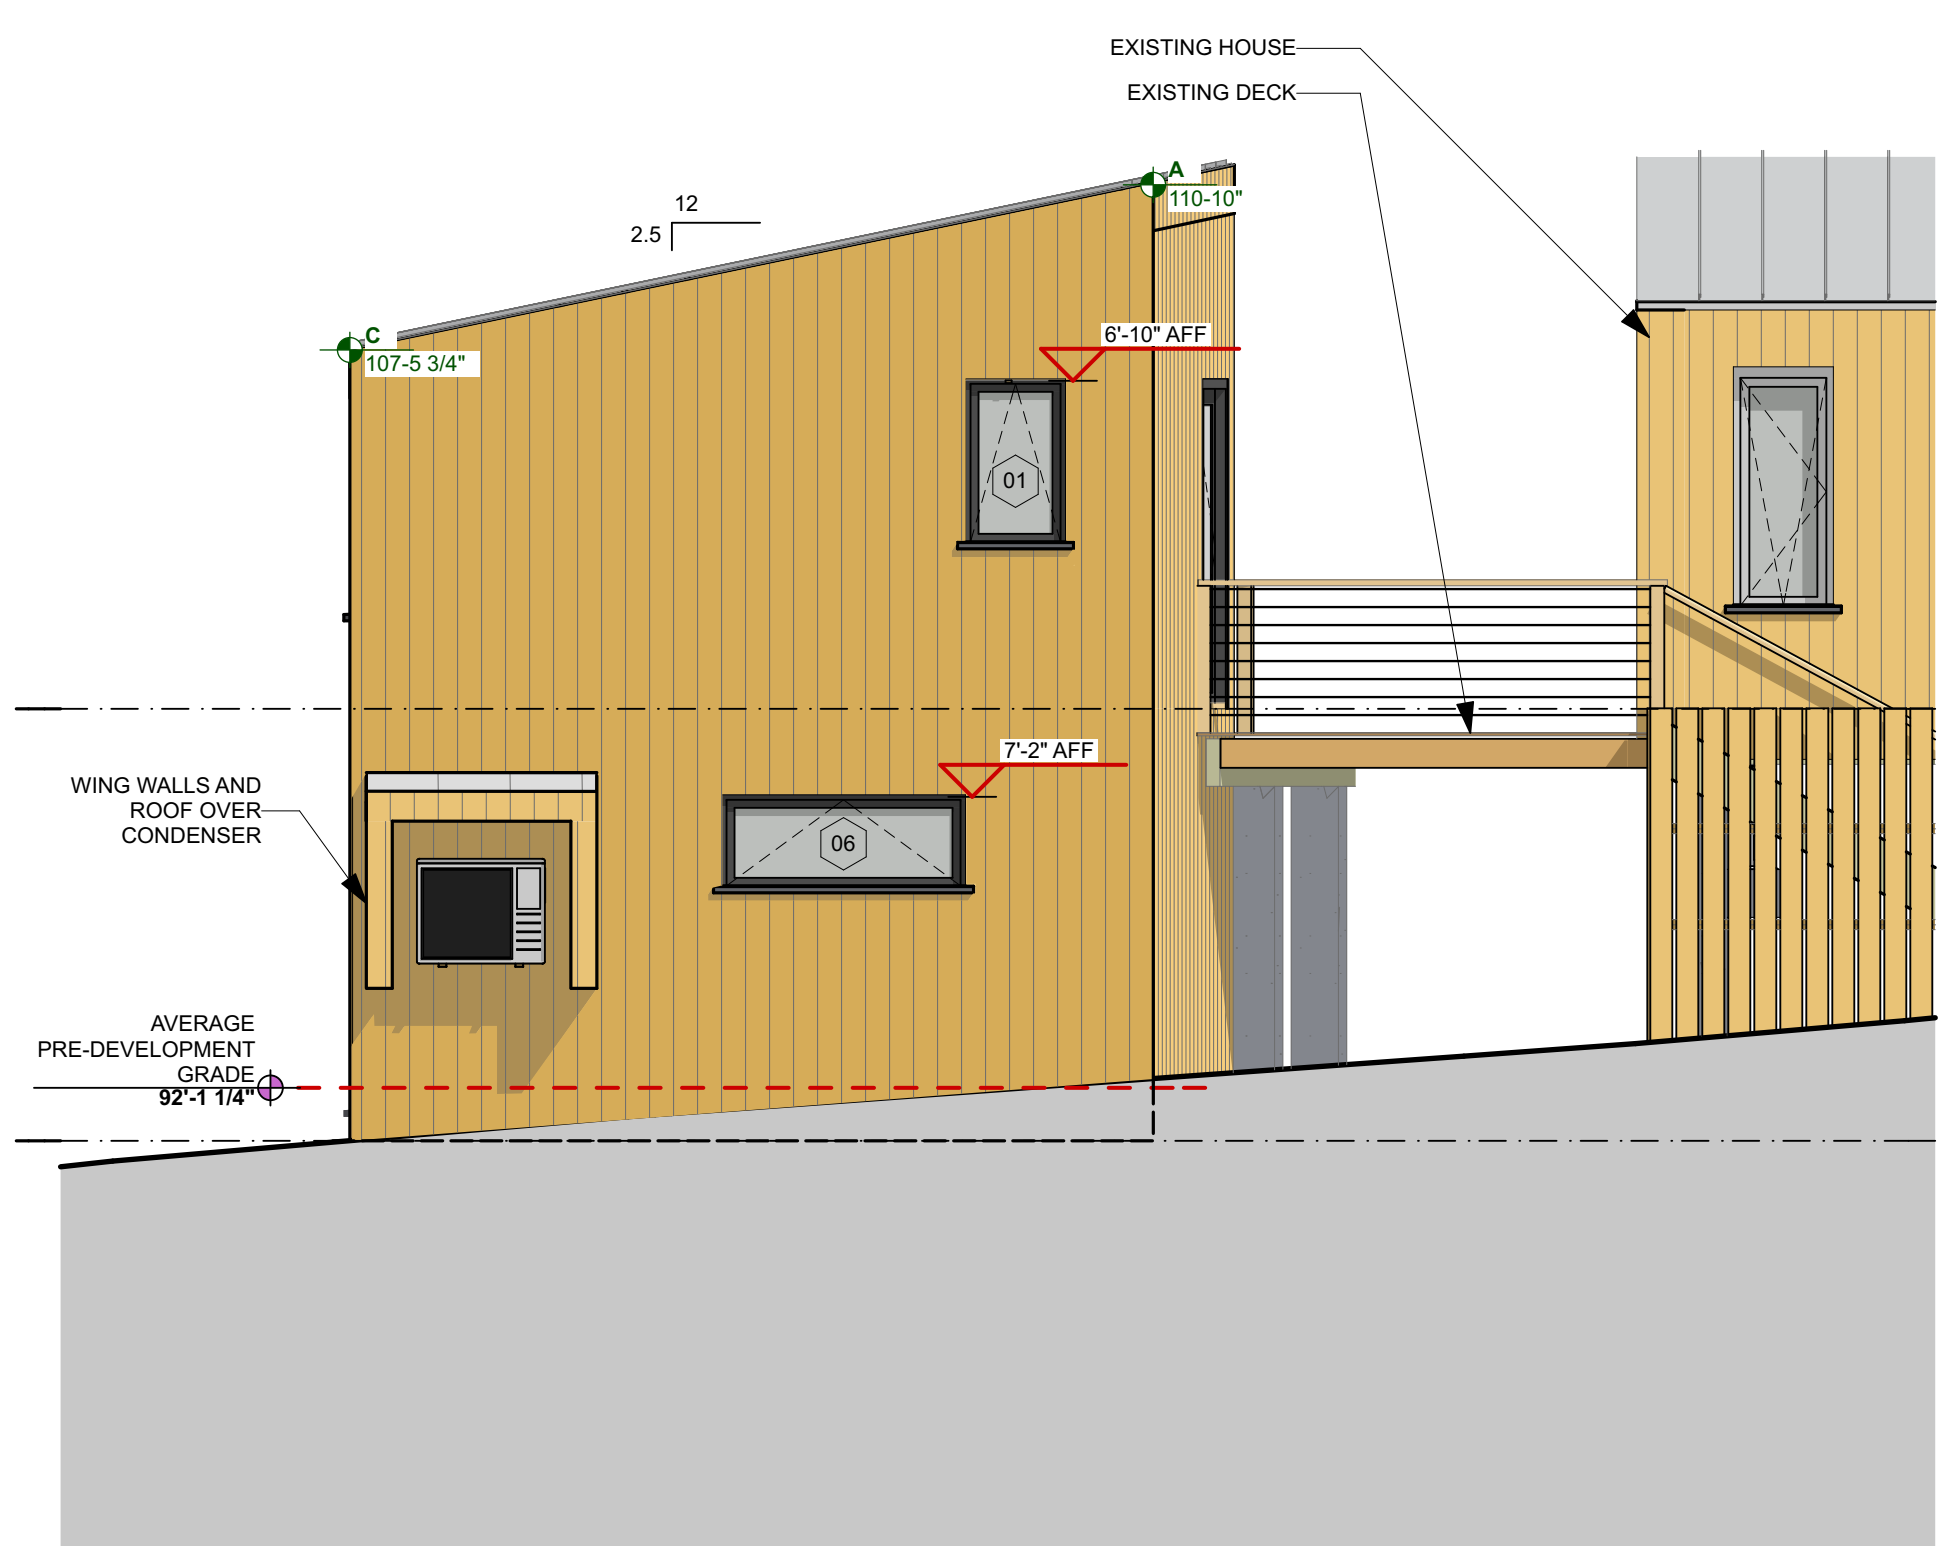

4 NORTH ELEVATION  
SCALE: 1/4" = 1'-0"

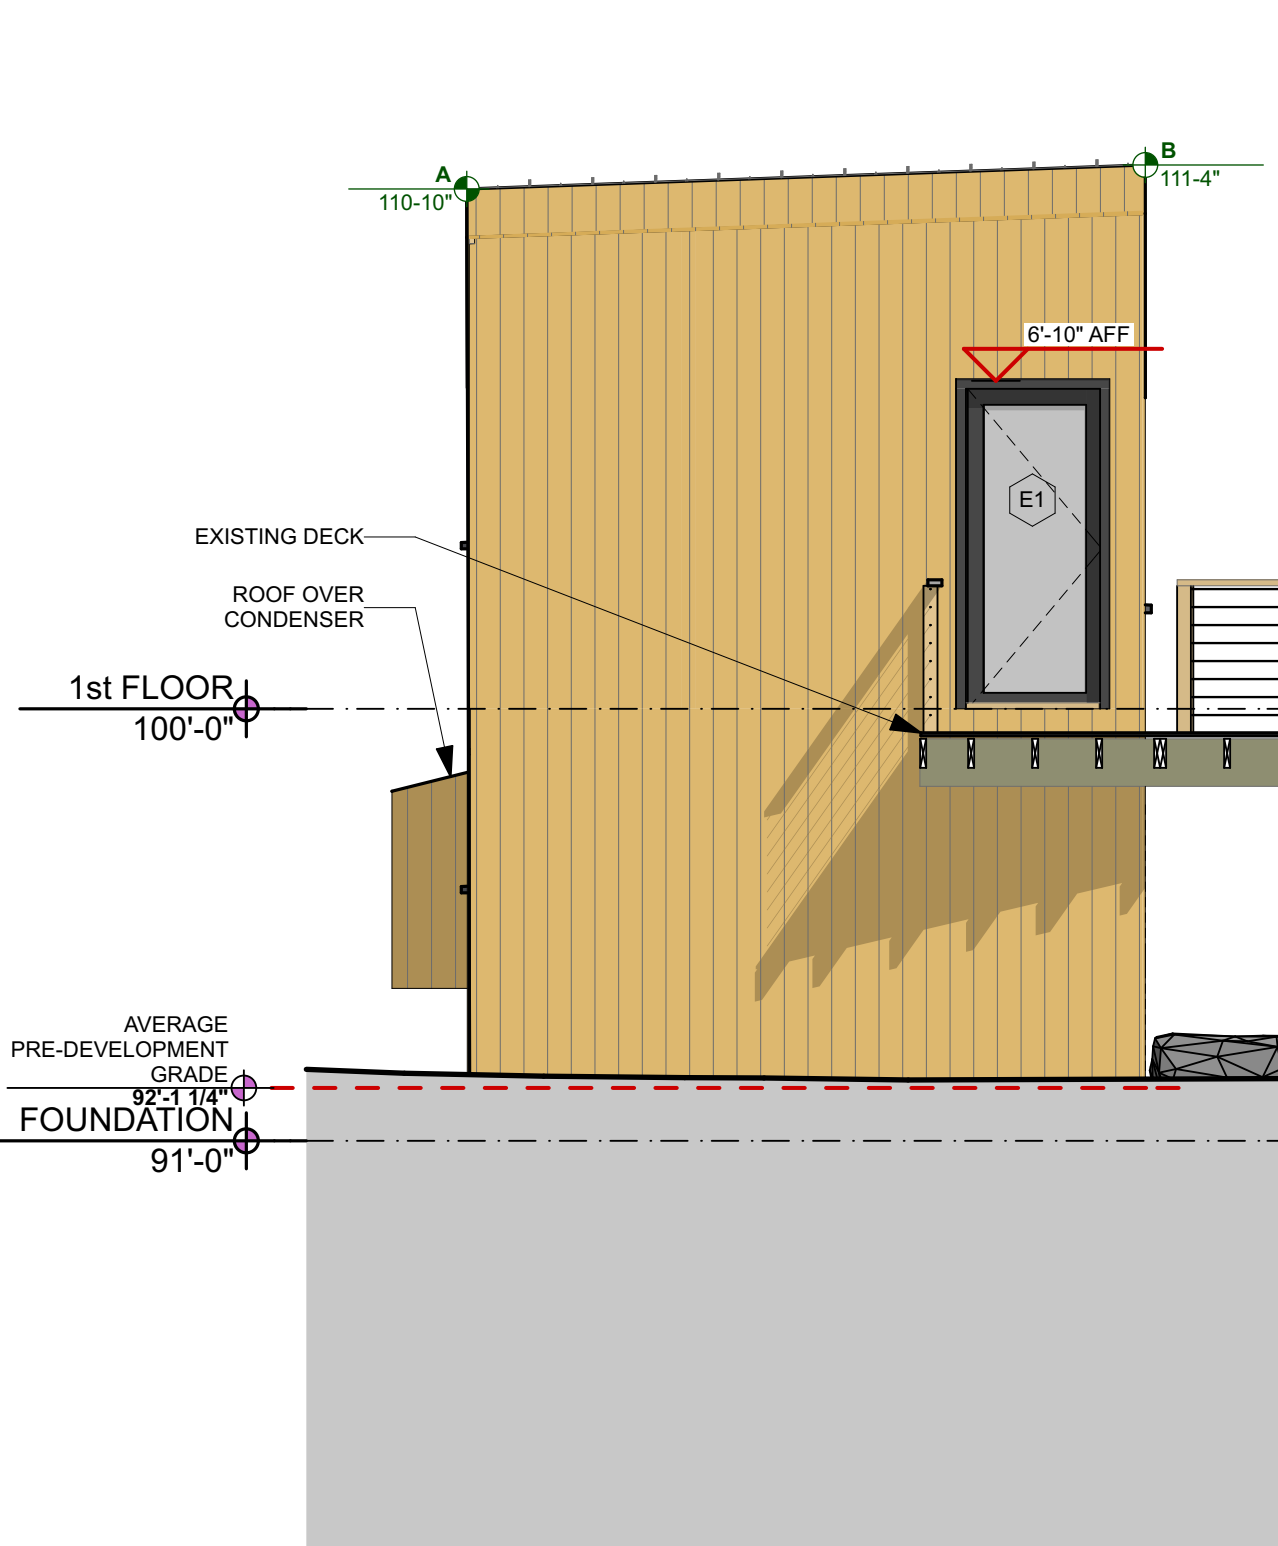

5 WEST ELEVATION  
SCALE: 1/4" = 1'-0"

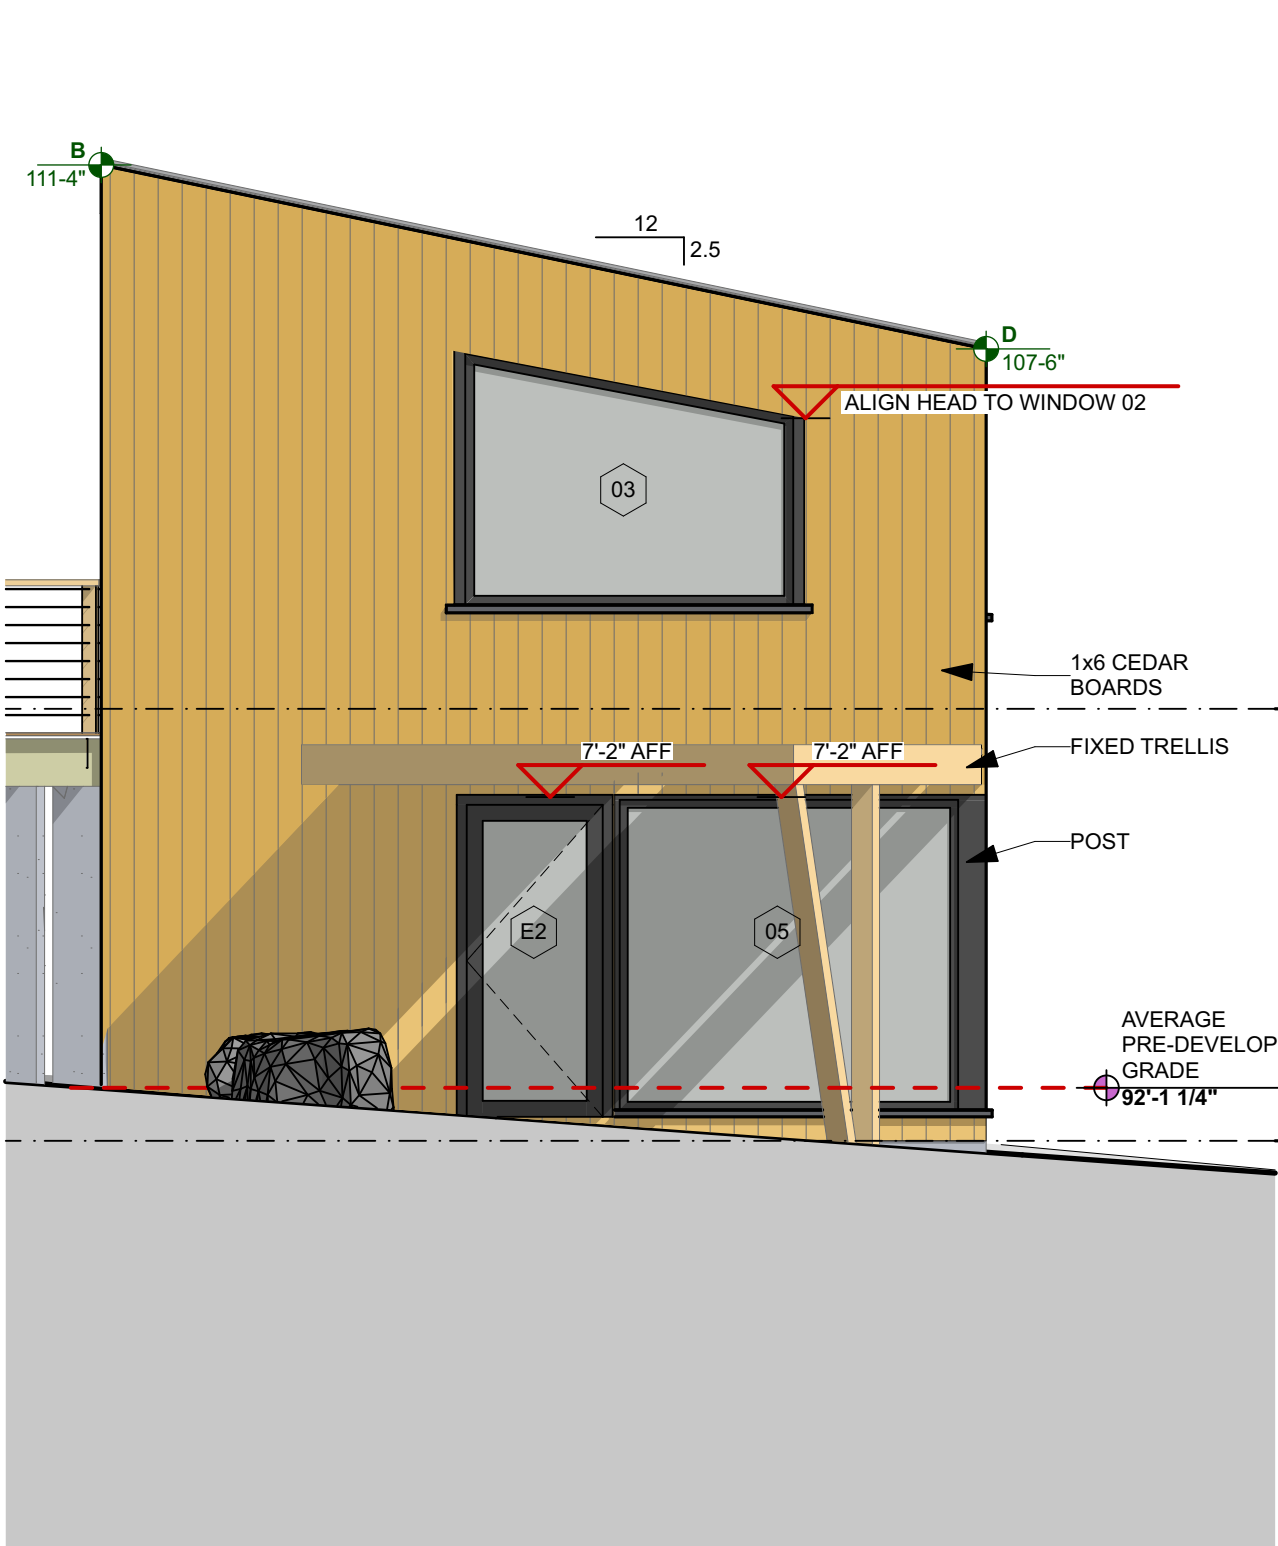

6 SOUTH ELEVATION  
SCALE: 1/4" = 1'-0"



**FOR PERMIT - NOT FOR CONSTRUCTION**

PROJECT NO: STZ  
DATE: 5/19/17  
DRAWN BY: DMF  
PHASE: PERMITTING

ELEVATIONS,  
SECTIONS &  
SCHEDULE  
**A-2.0**