




GROUND FLOOR - EXIST
SCALE: 1/4" = 1'-0"

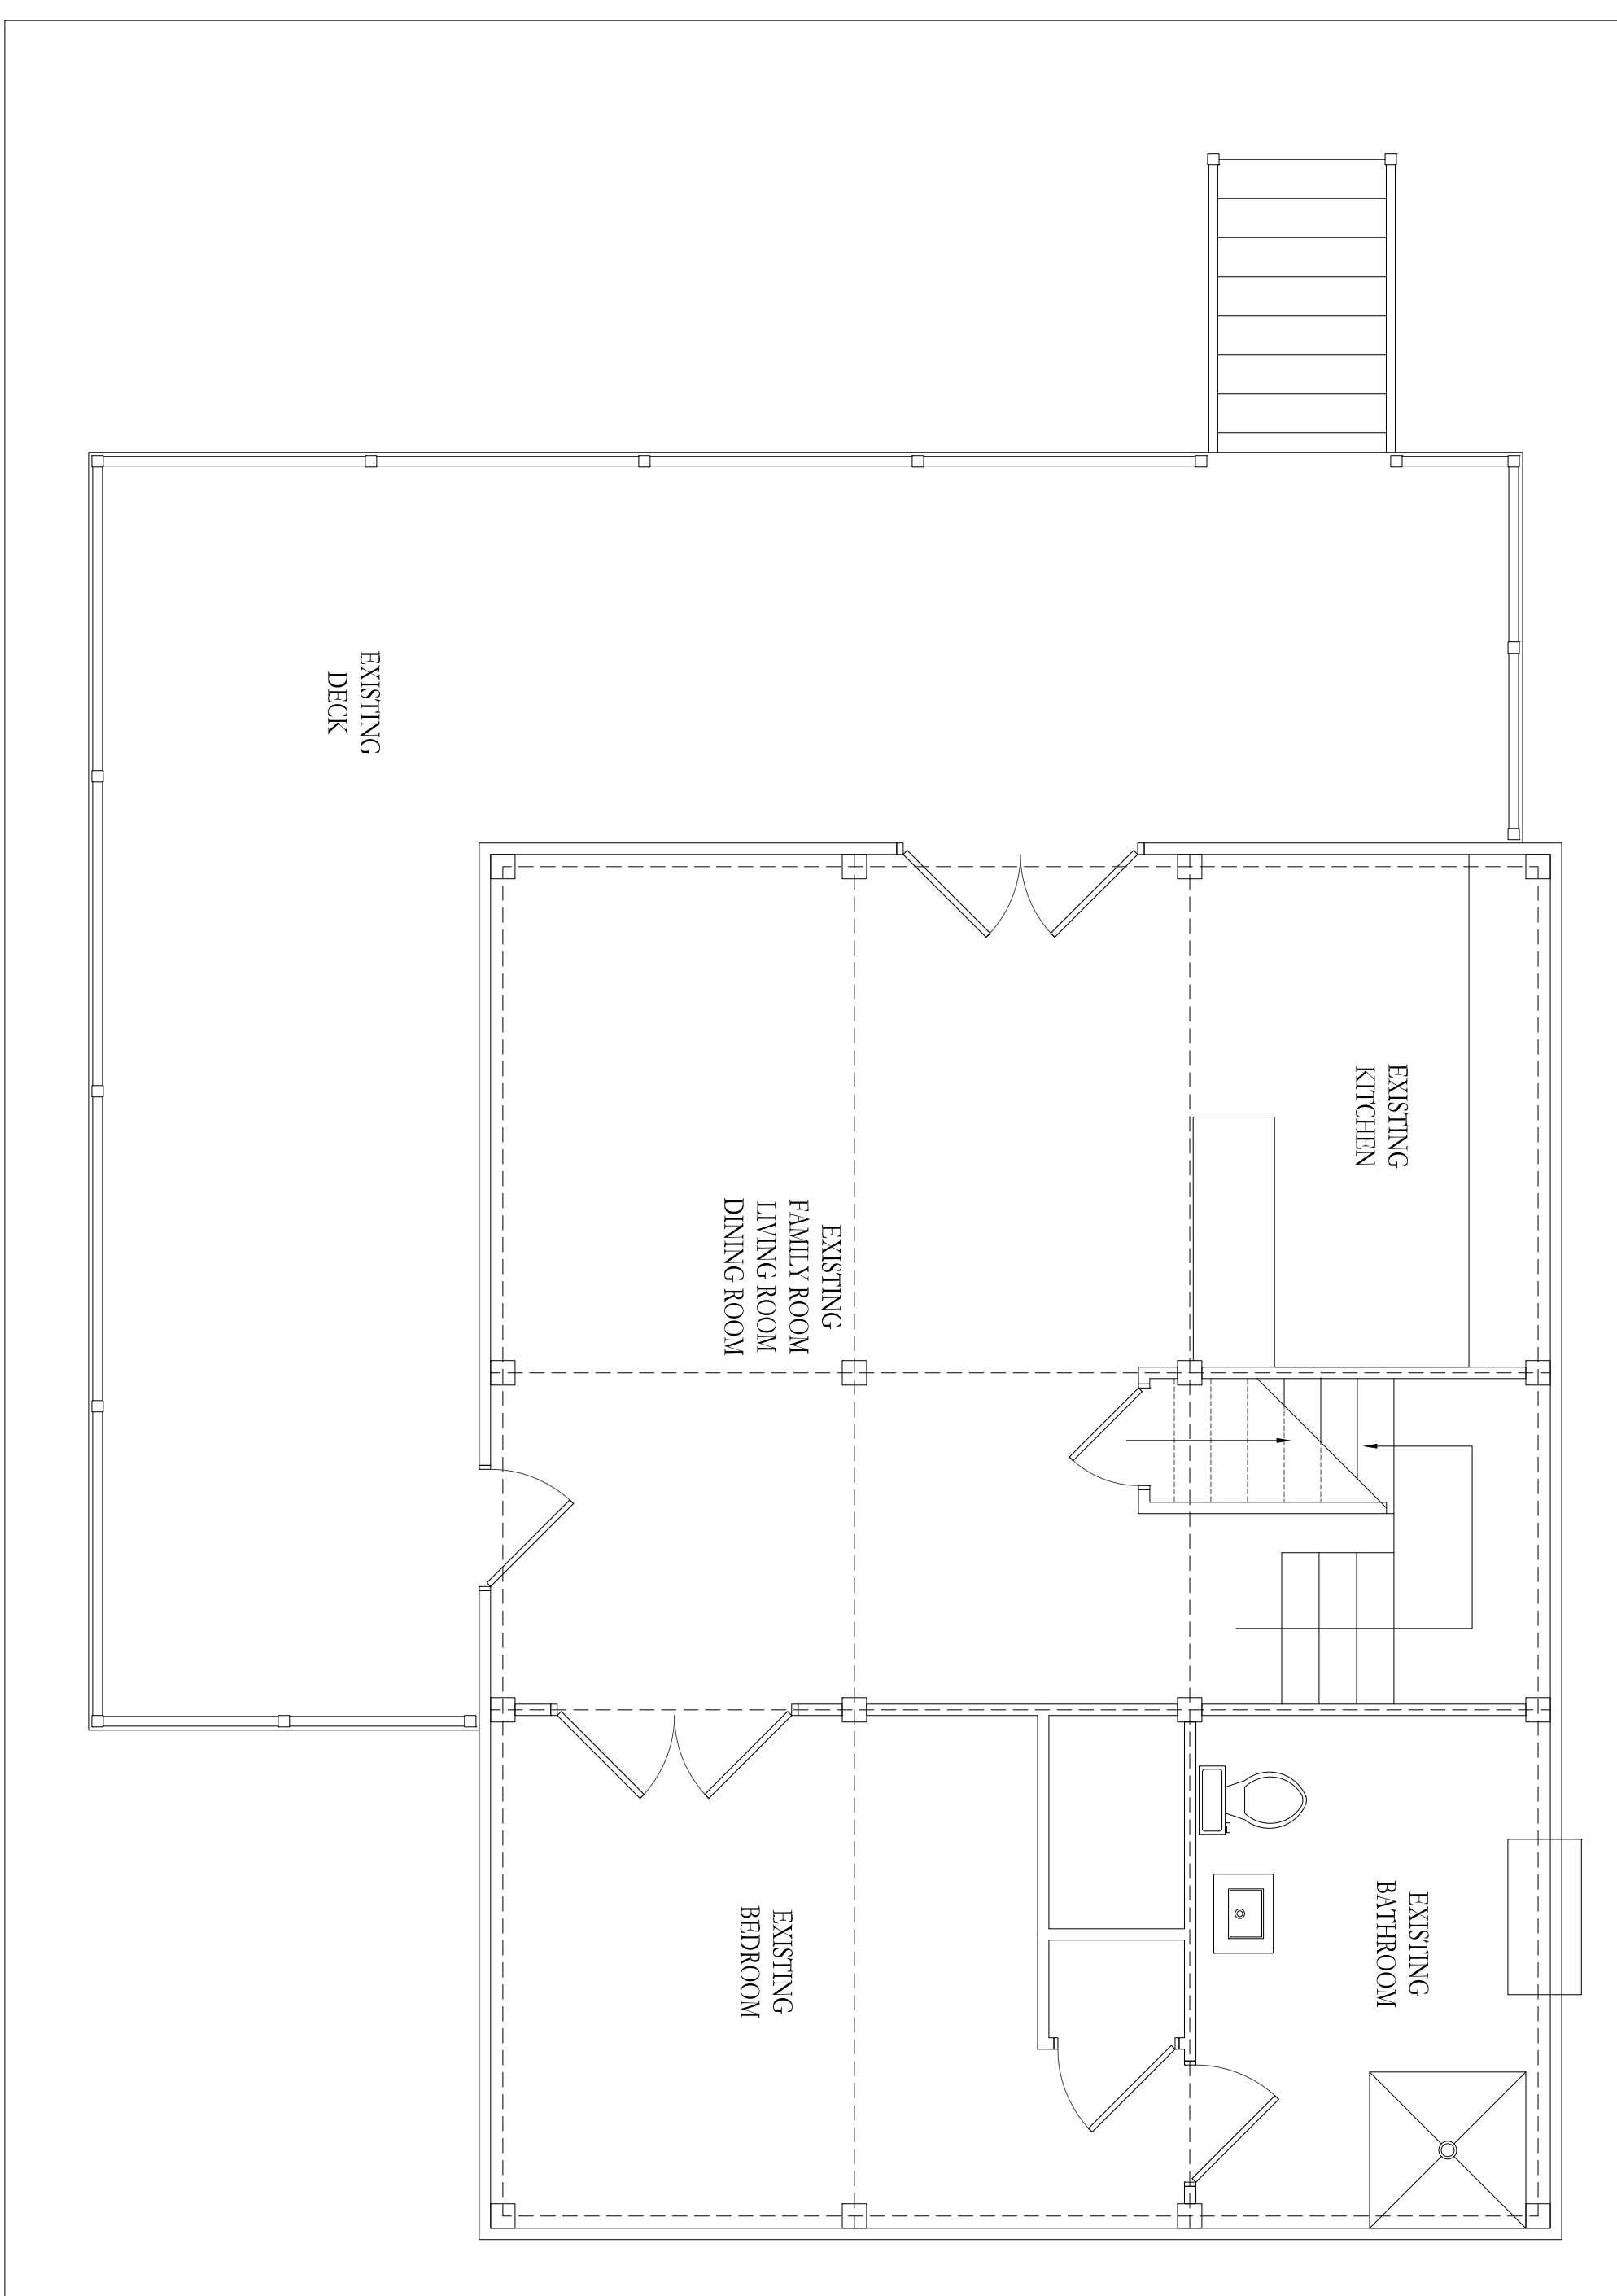

FIRST FLOOR - EXIST
SCALE: 1/4" = 1'-0"

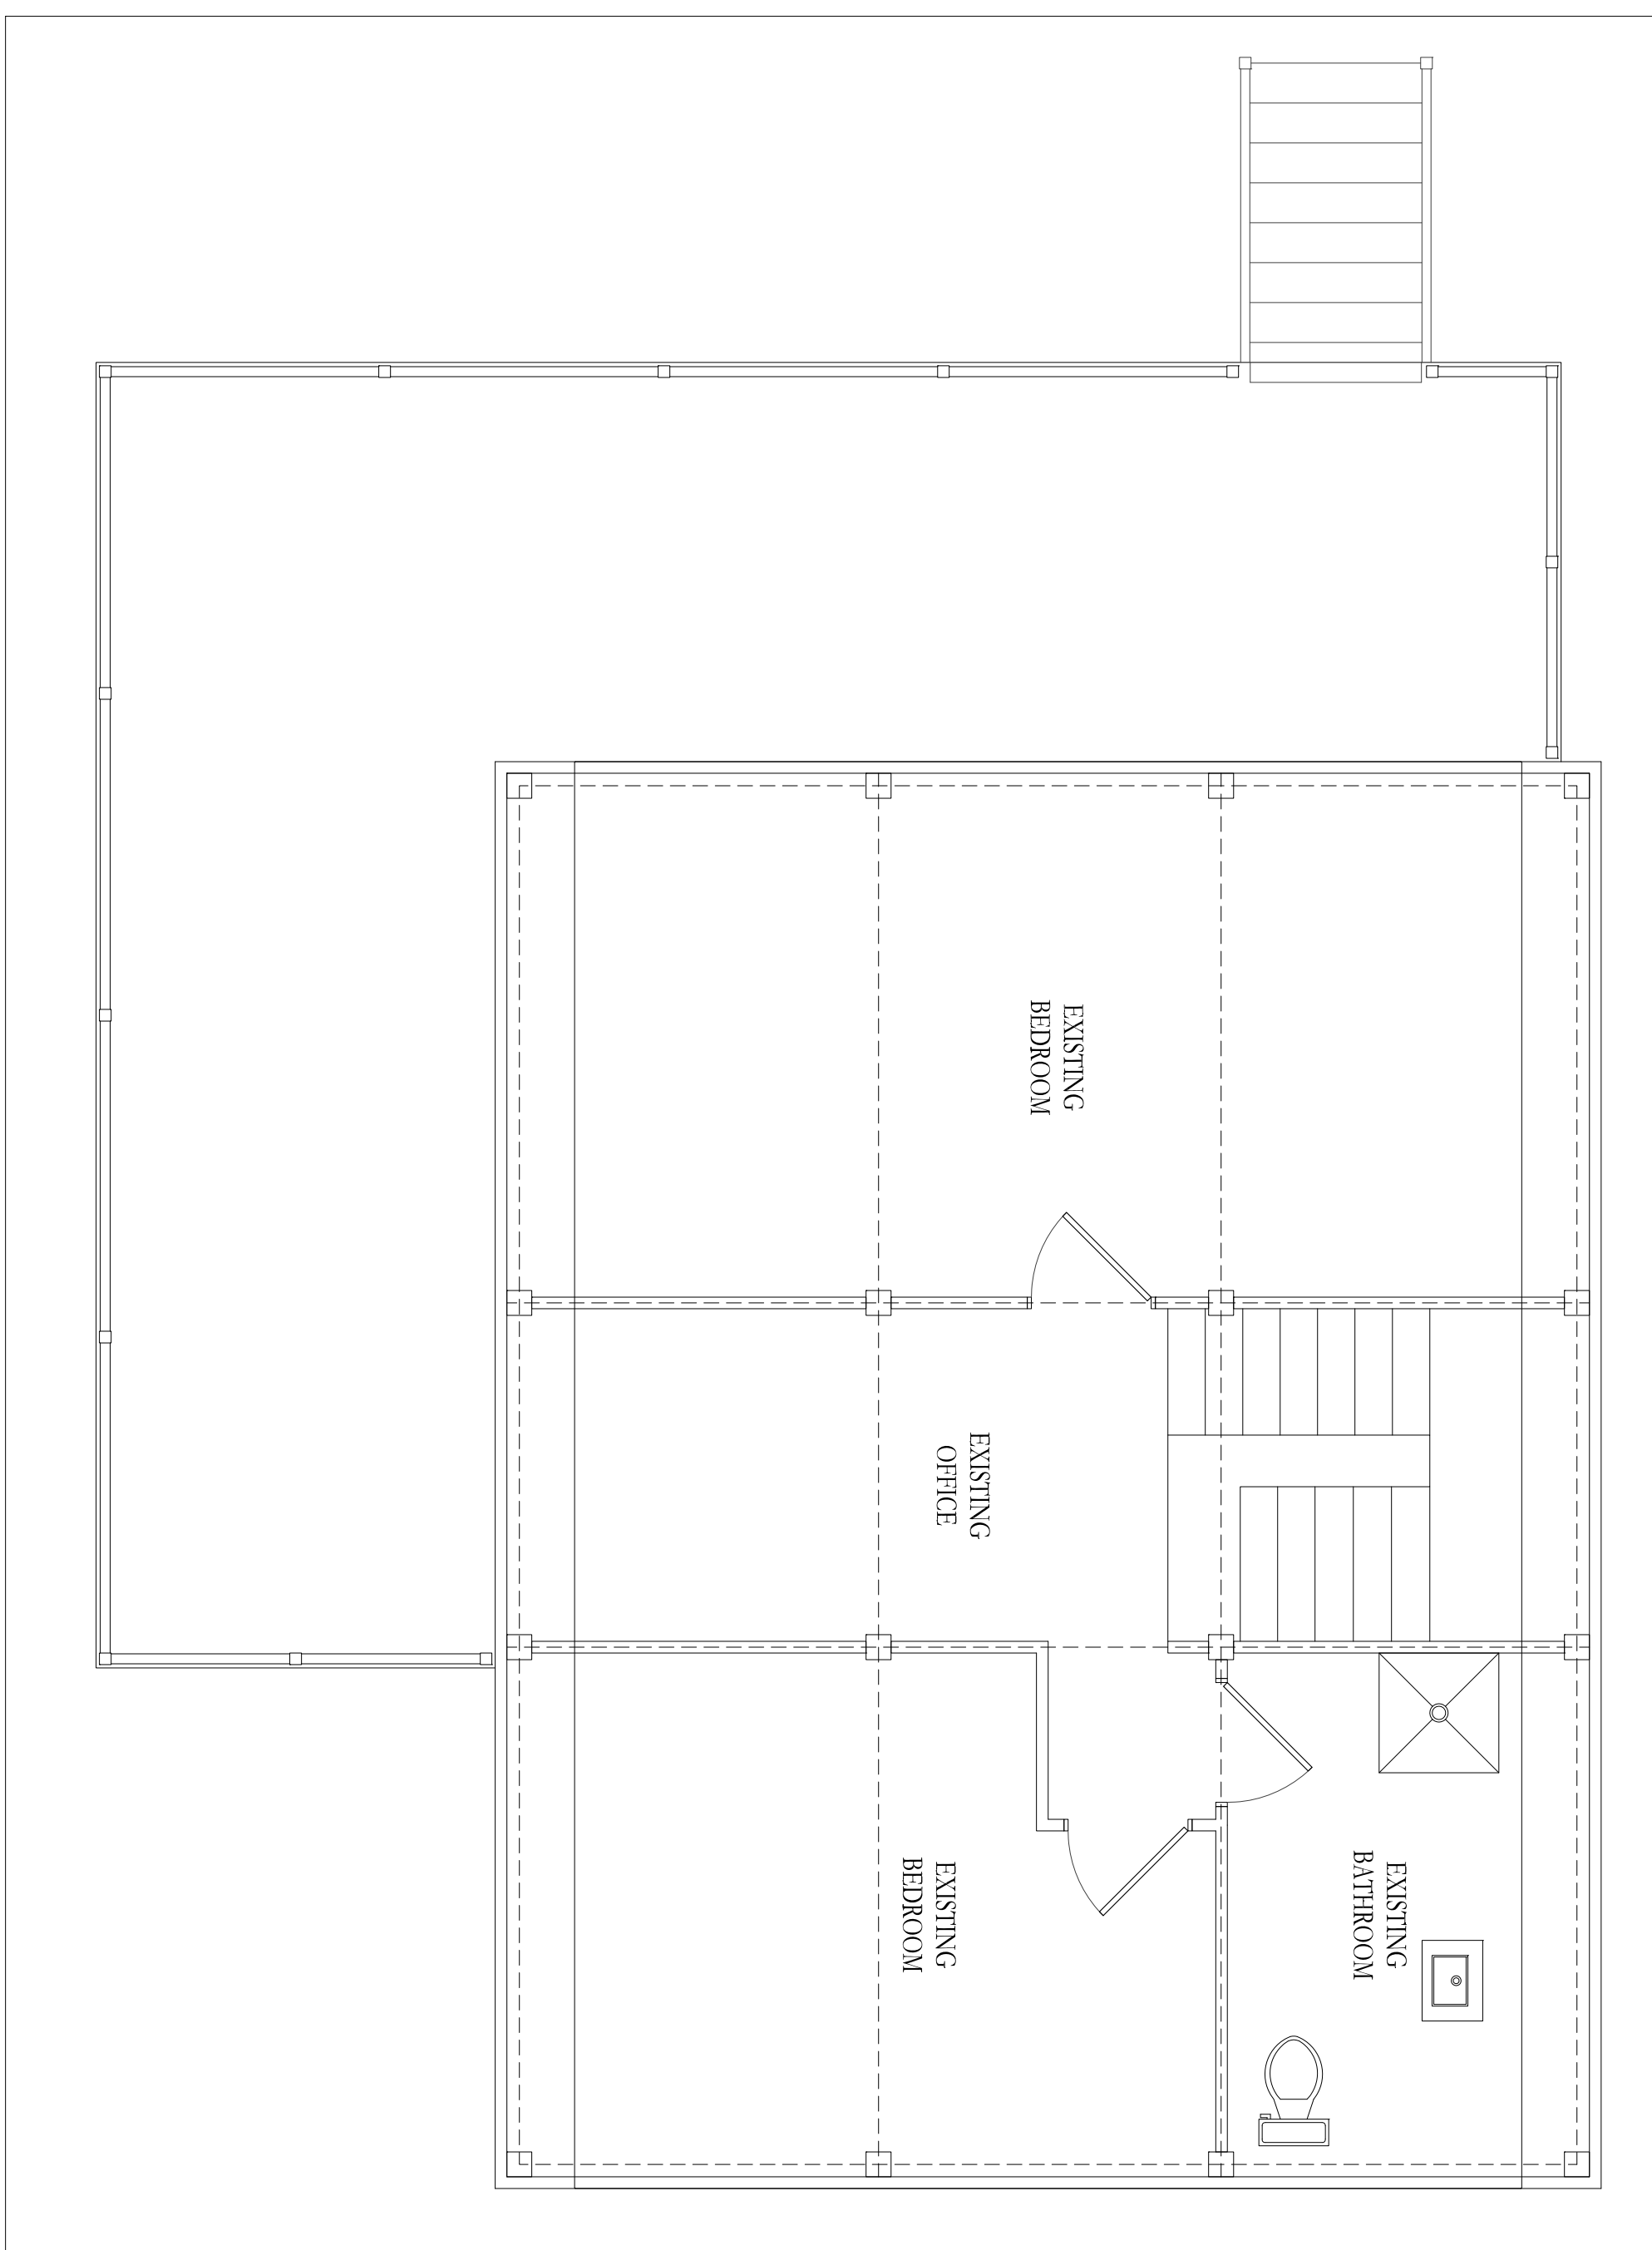

SECOND FLOOR - EXIST
SCALE: 1/4" = 1'-0"

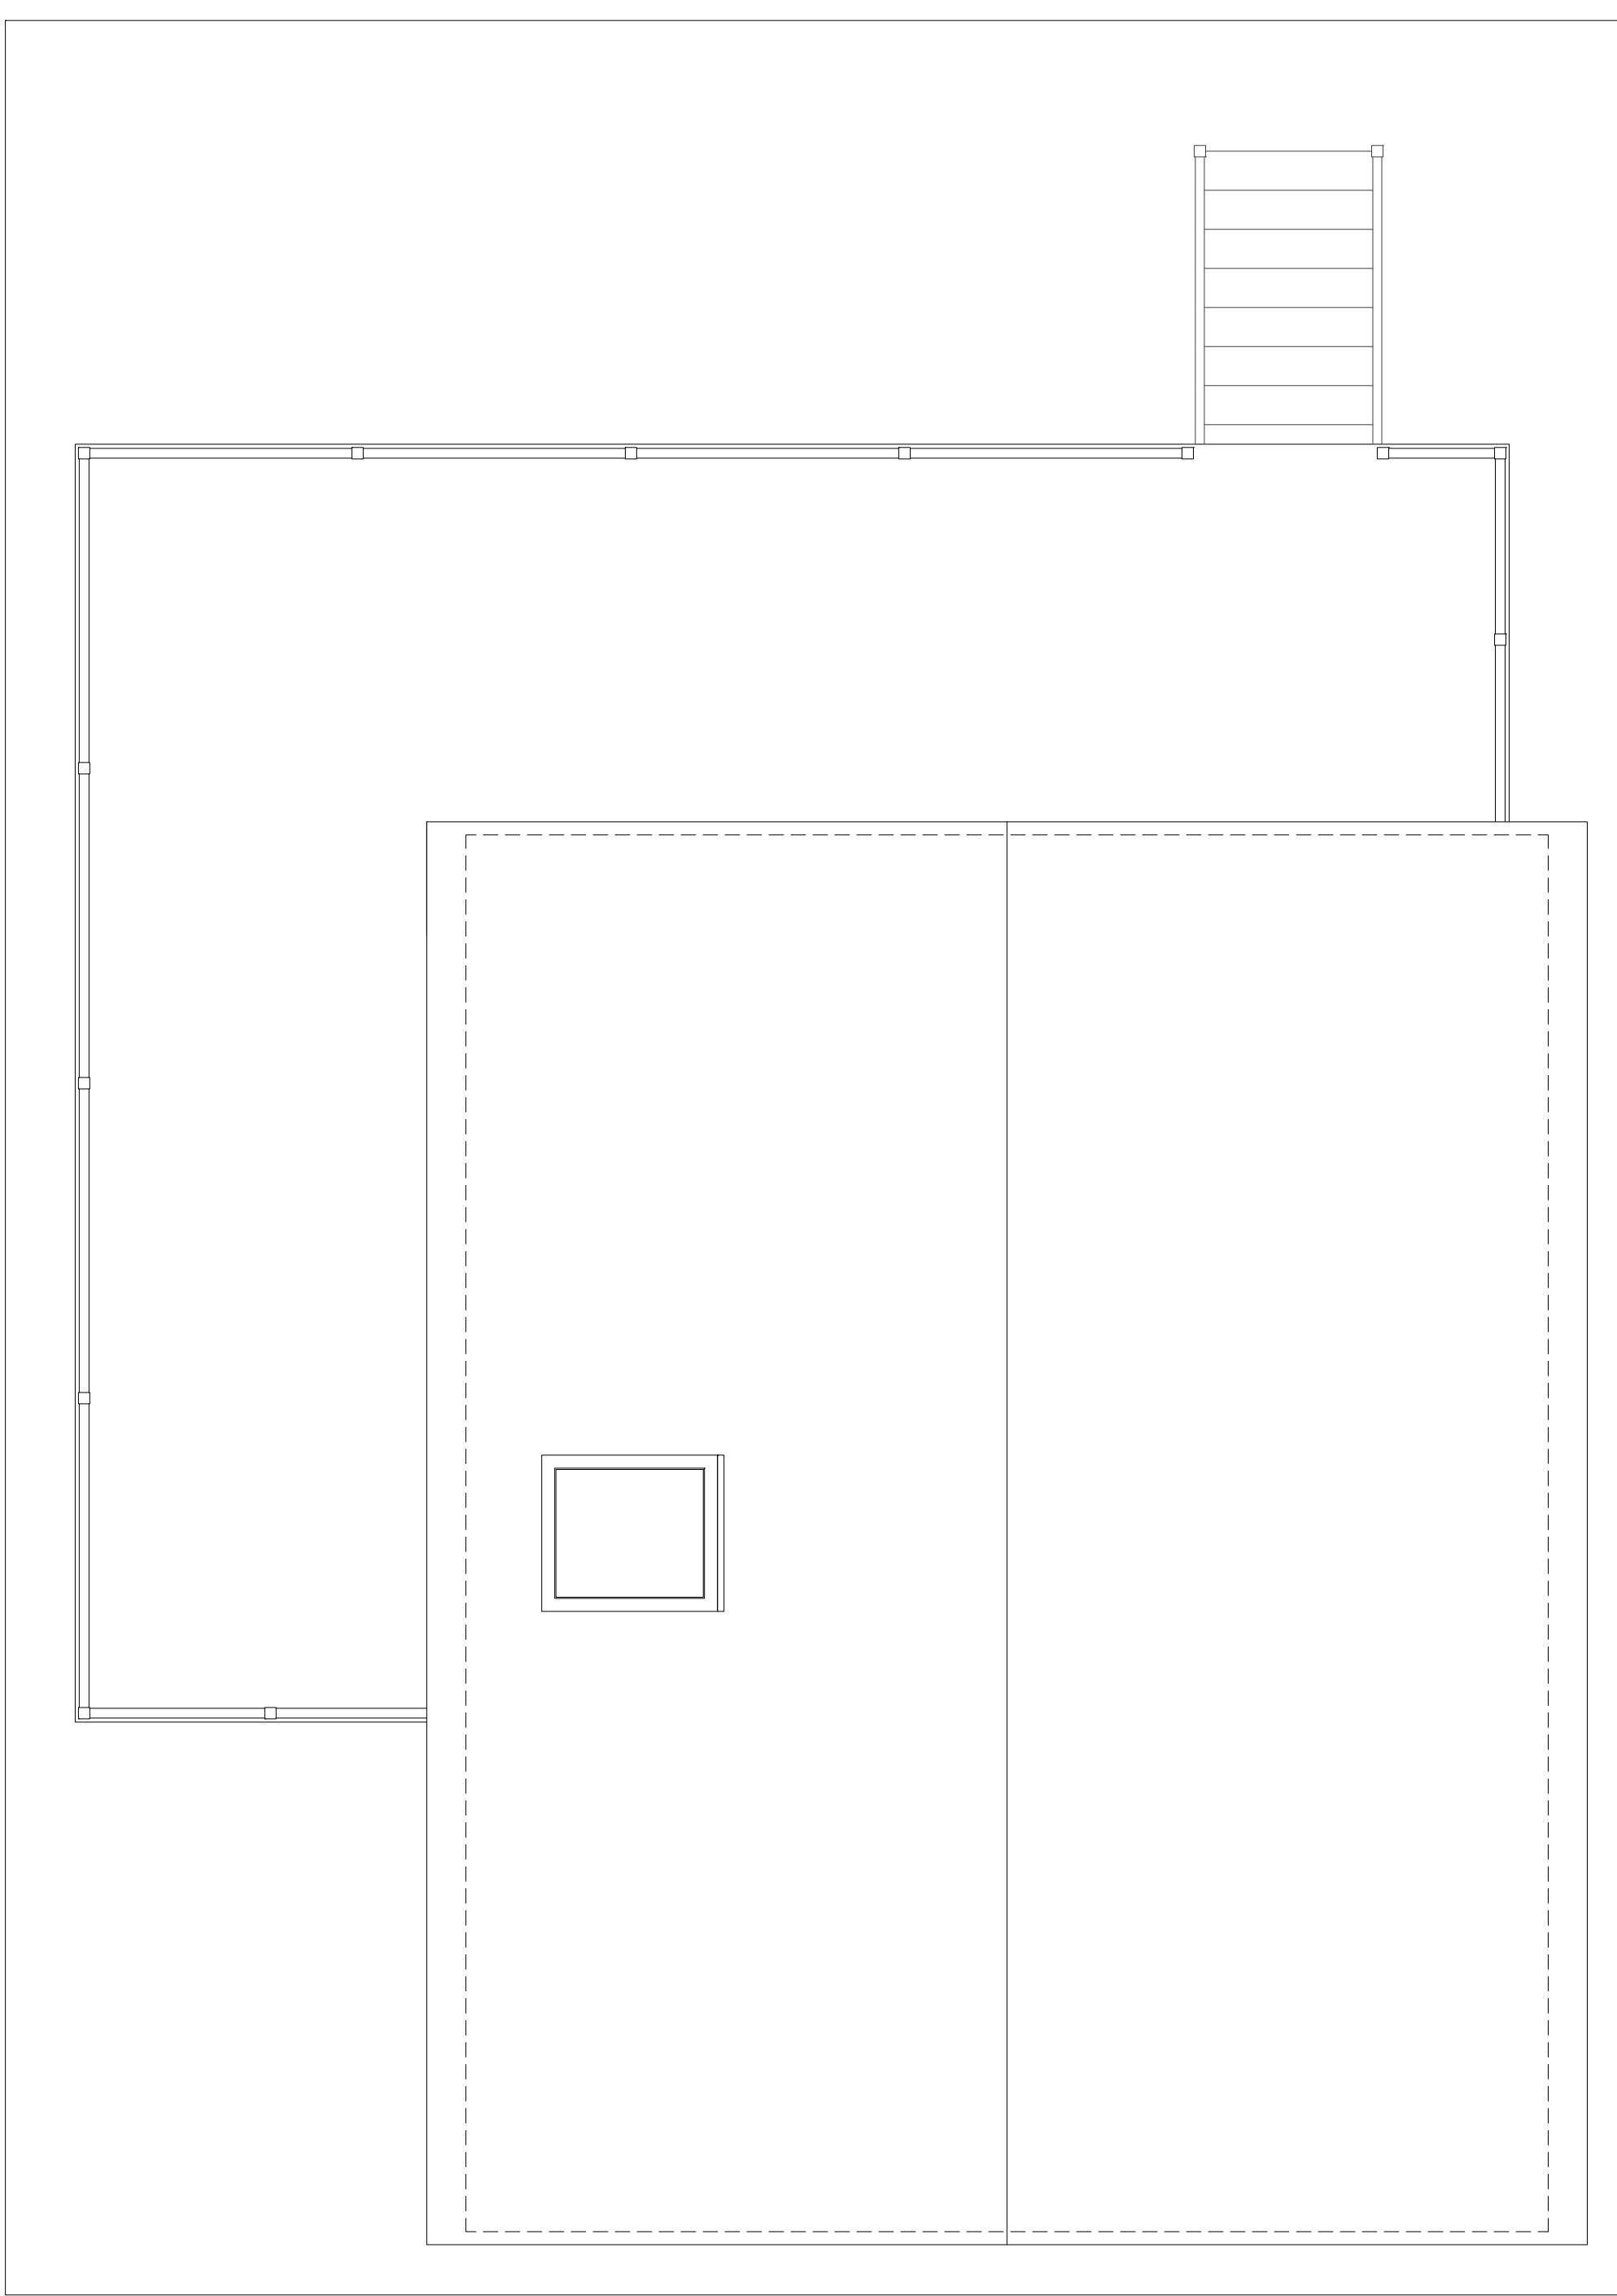

ROOF PLAN - EXIST
SCALE: 1/4" = 1'-0"