


# EAST ELEVATION  
SCALE : 1/4" = 1'-0"

# OCEAN ELEVATION  
SCALE : 1/4" = 1'-0"

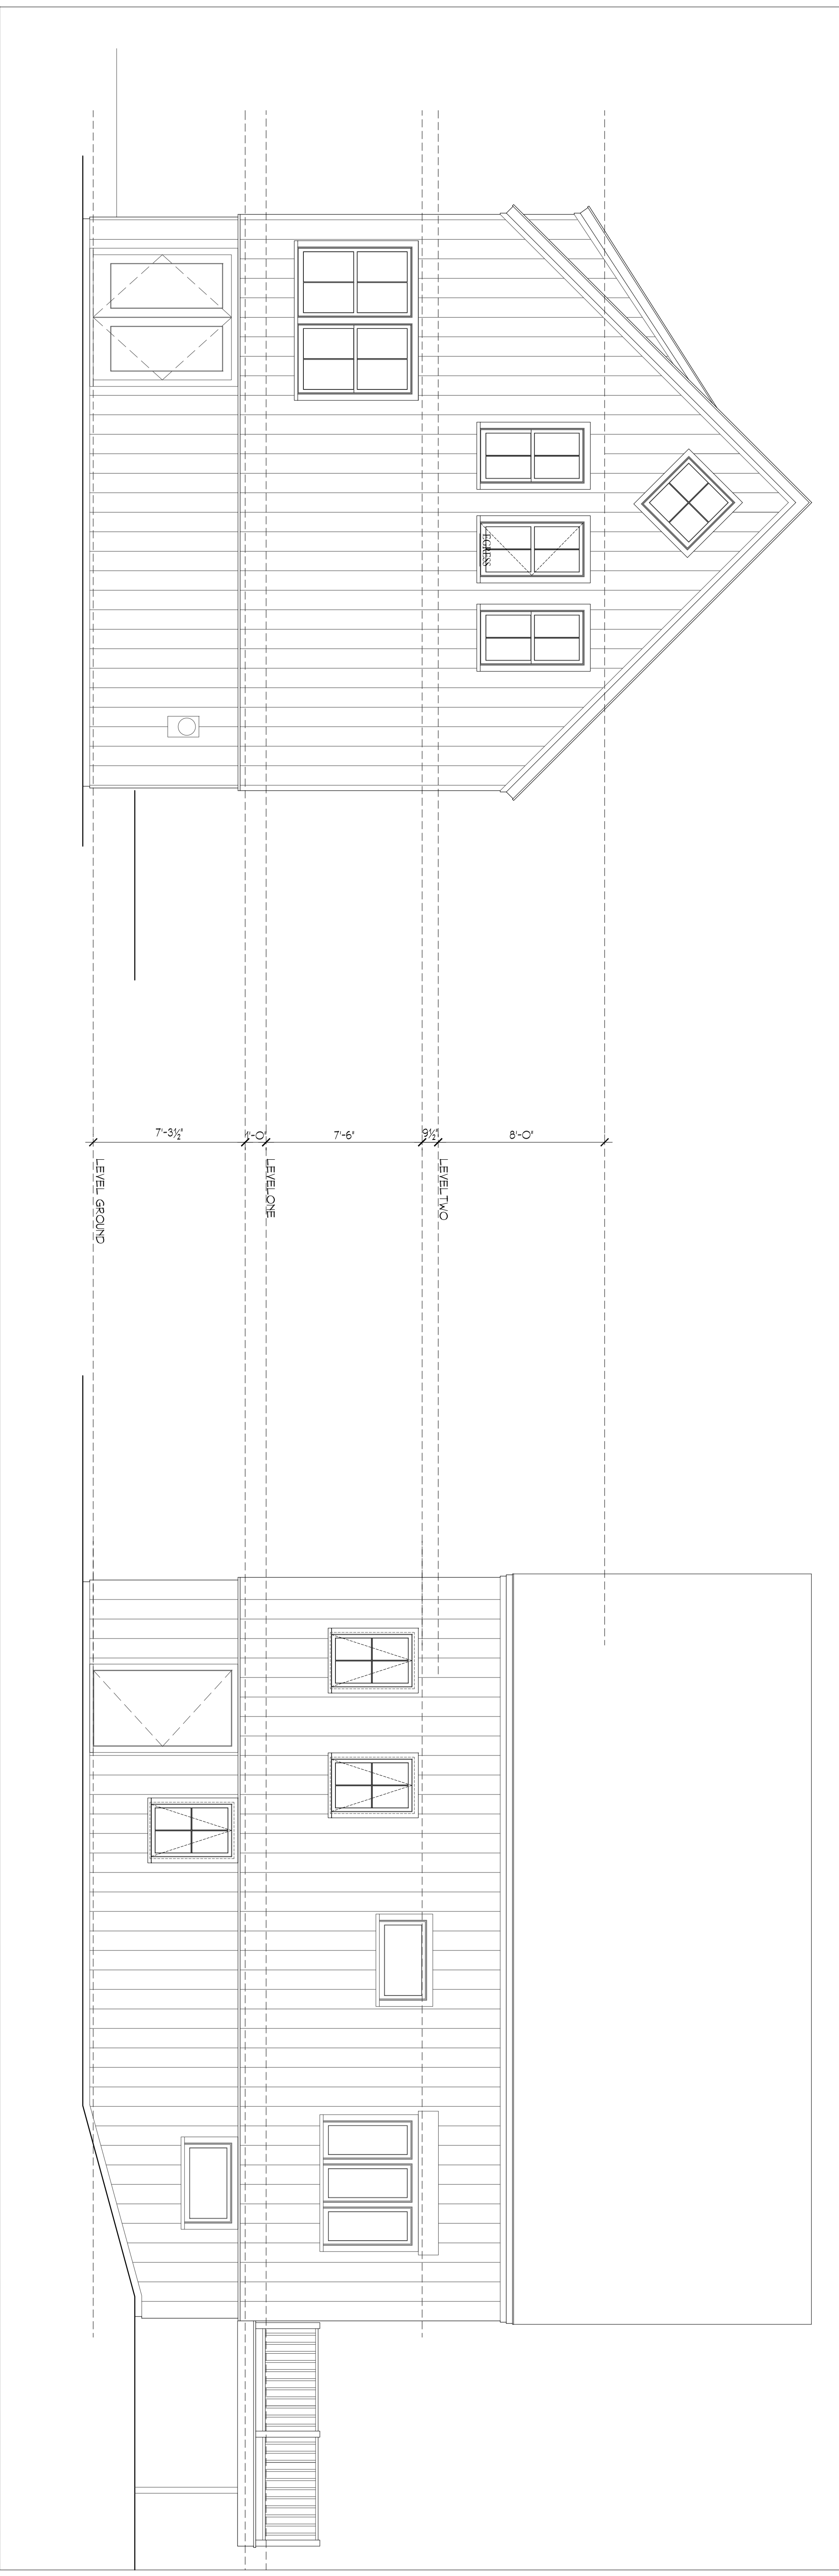

# WEST ELEVATION  
SCALE : 1/4" = 1'-0"

# SOUTH ELEVATION  
SCALE : 1/4" = 1'-0"

Sheet #	Title	Rev	Date	By	Checked
A2.1		E017		089	
of TK	Print: DO-006	Drawn: MAR 17	Scale: AS NOT		
	Drawn: TEW	Checked: TEW			

SERAICHICK RESIDENCE  
668 SEASHORE AVENUE  
PEAKS ISLAND, MAINE

Eider Investments, Inc.  
258 Black Point Road, Scarborough, ME 04074  
207.883.0157 • 207.883.8202