

**Rachel Conly**

Architectural Design

Peaks Island, Maine 04108  
207.766.5625

Revision:  
Proposed First  
& Second  
Floor Plans


PROJECT  
**Lieber Residence**  
41 Bayberry Lane  
Peaks Island, Me.  
04108

DATE	REVISED
8.1.12	
SCALE	DRAWN BY
1/4"=1'-0"	Rachel

NOTES

(A) Proposed First Floor  
1/4"=1'-0"

(B) Proposed Second Floor  
1/4"=1'-0"

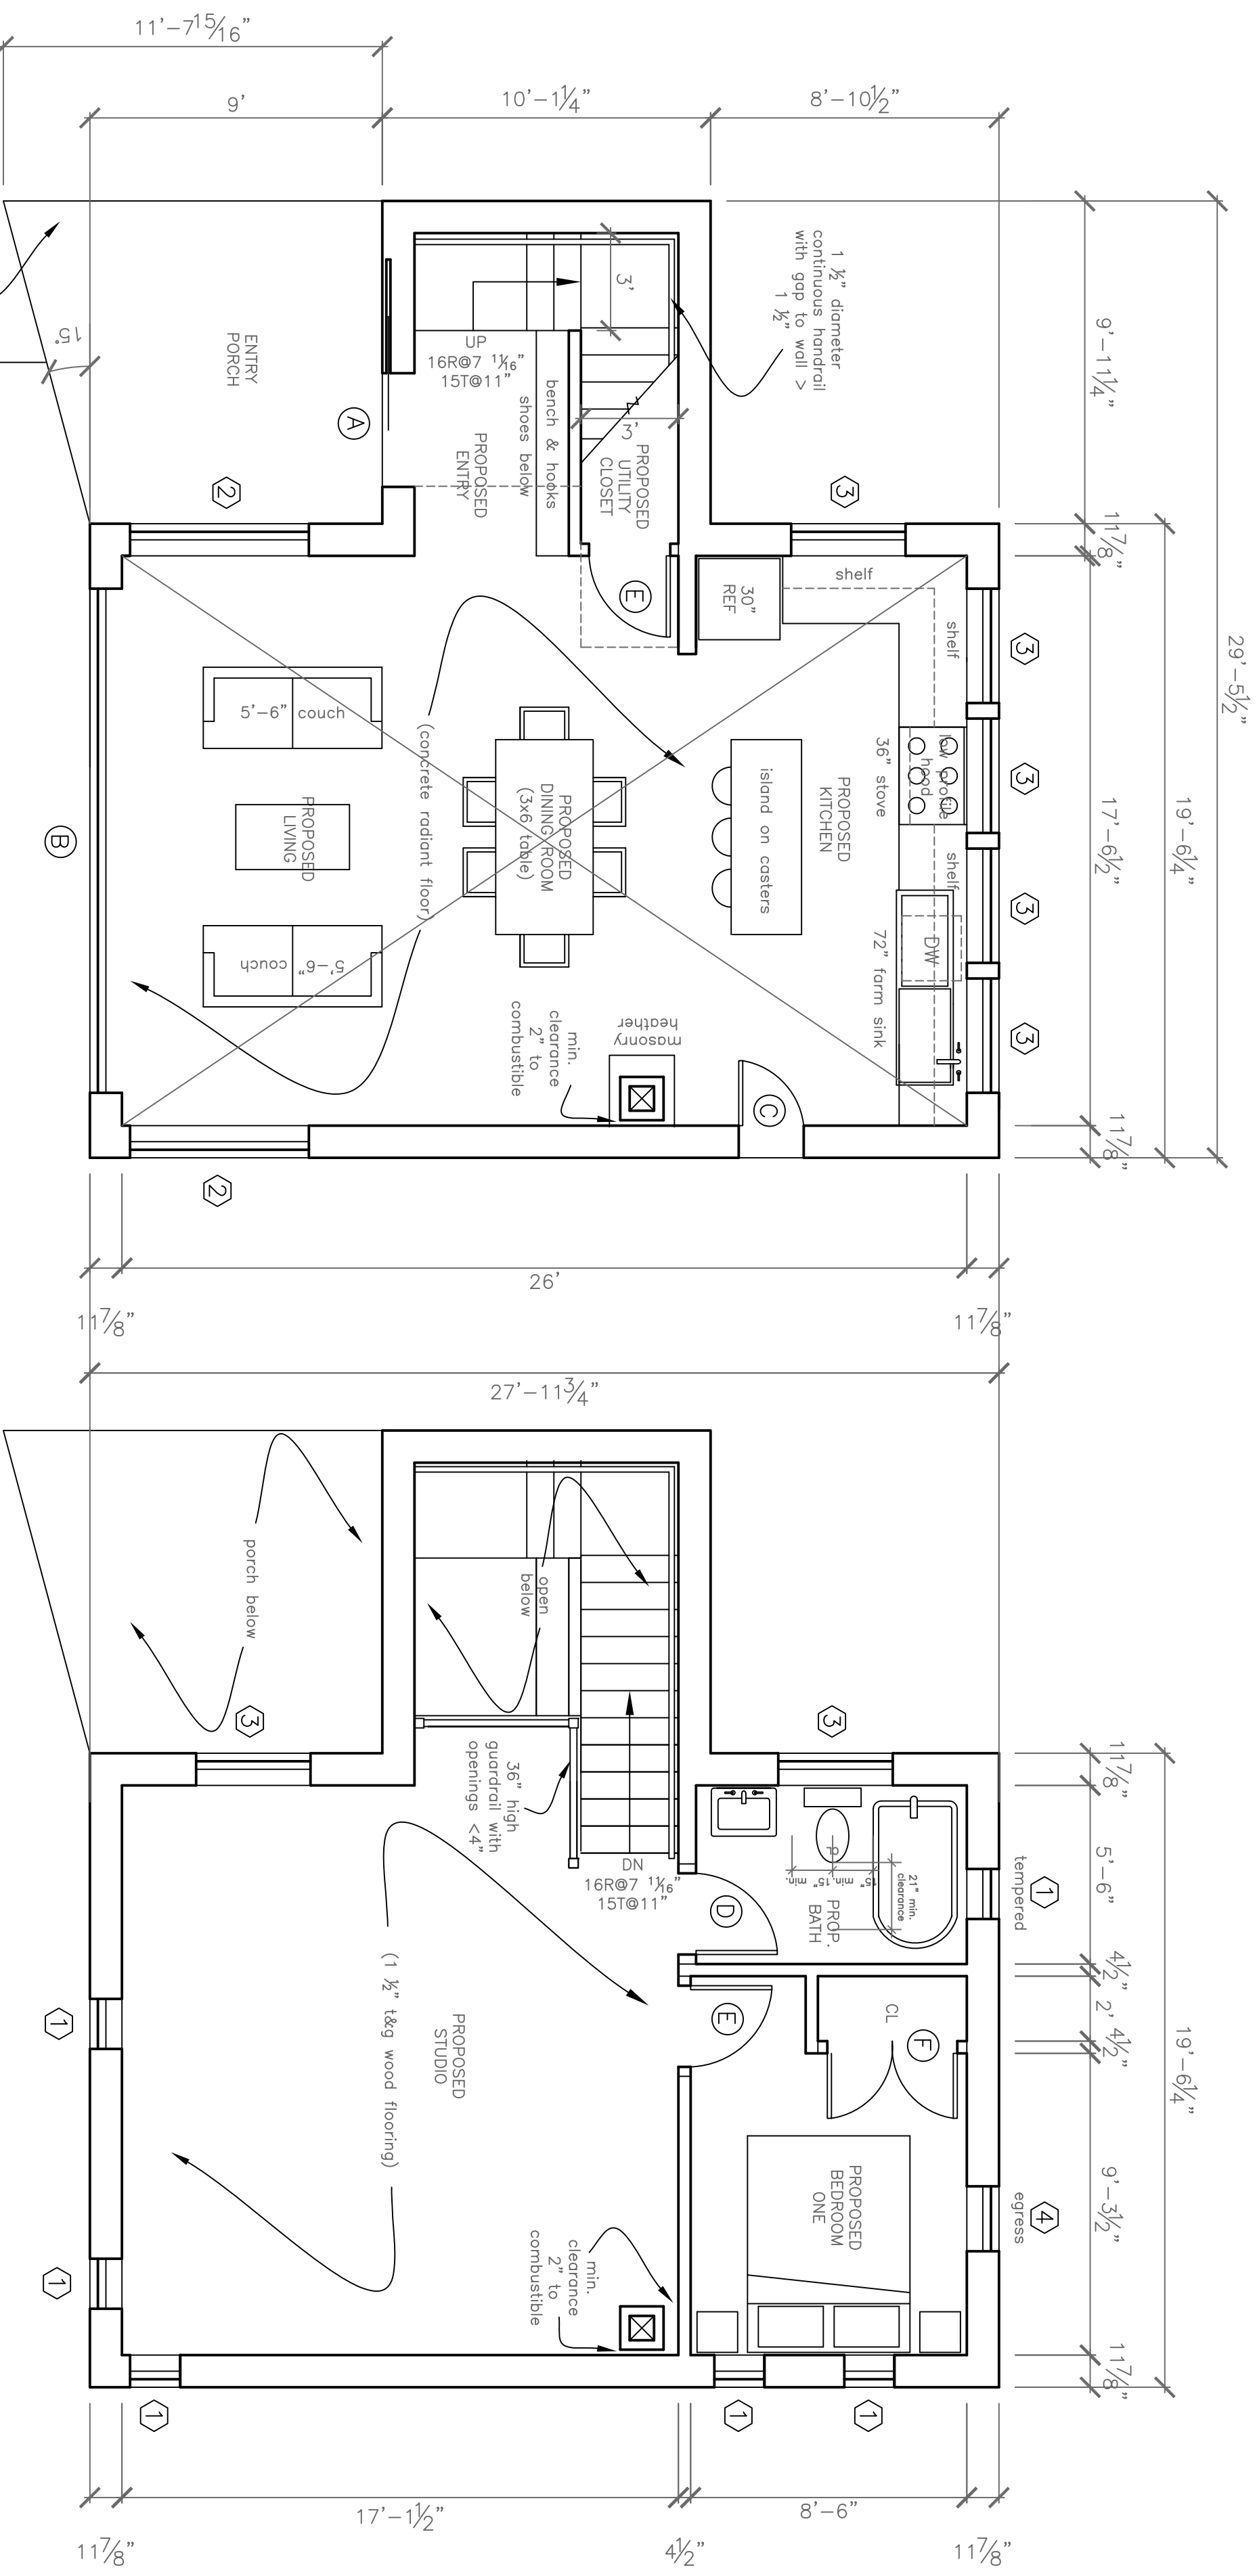

**A1**