


Rachel Conly


Architectural Design

Peaks Island, Maine 04108
207.766.5625

Framing Plans

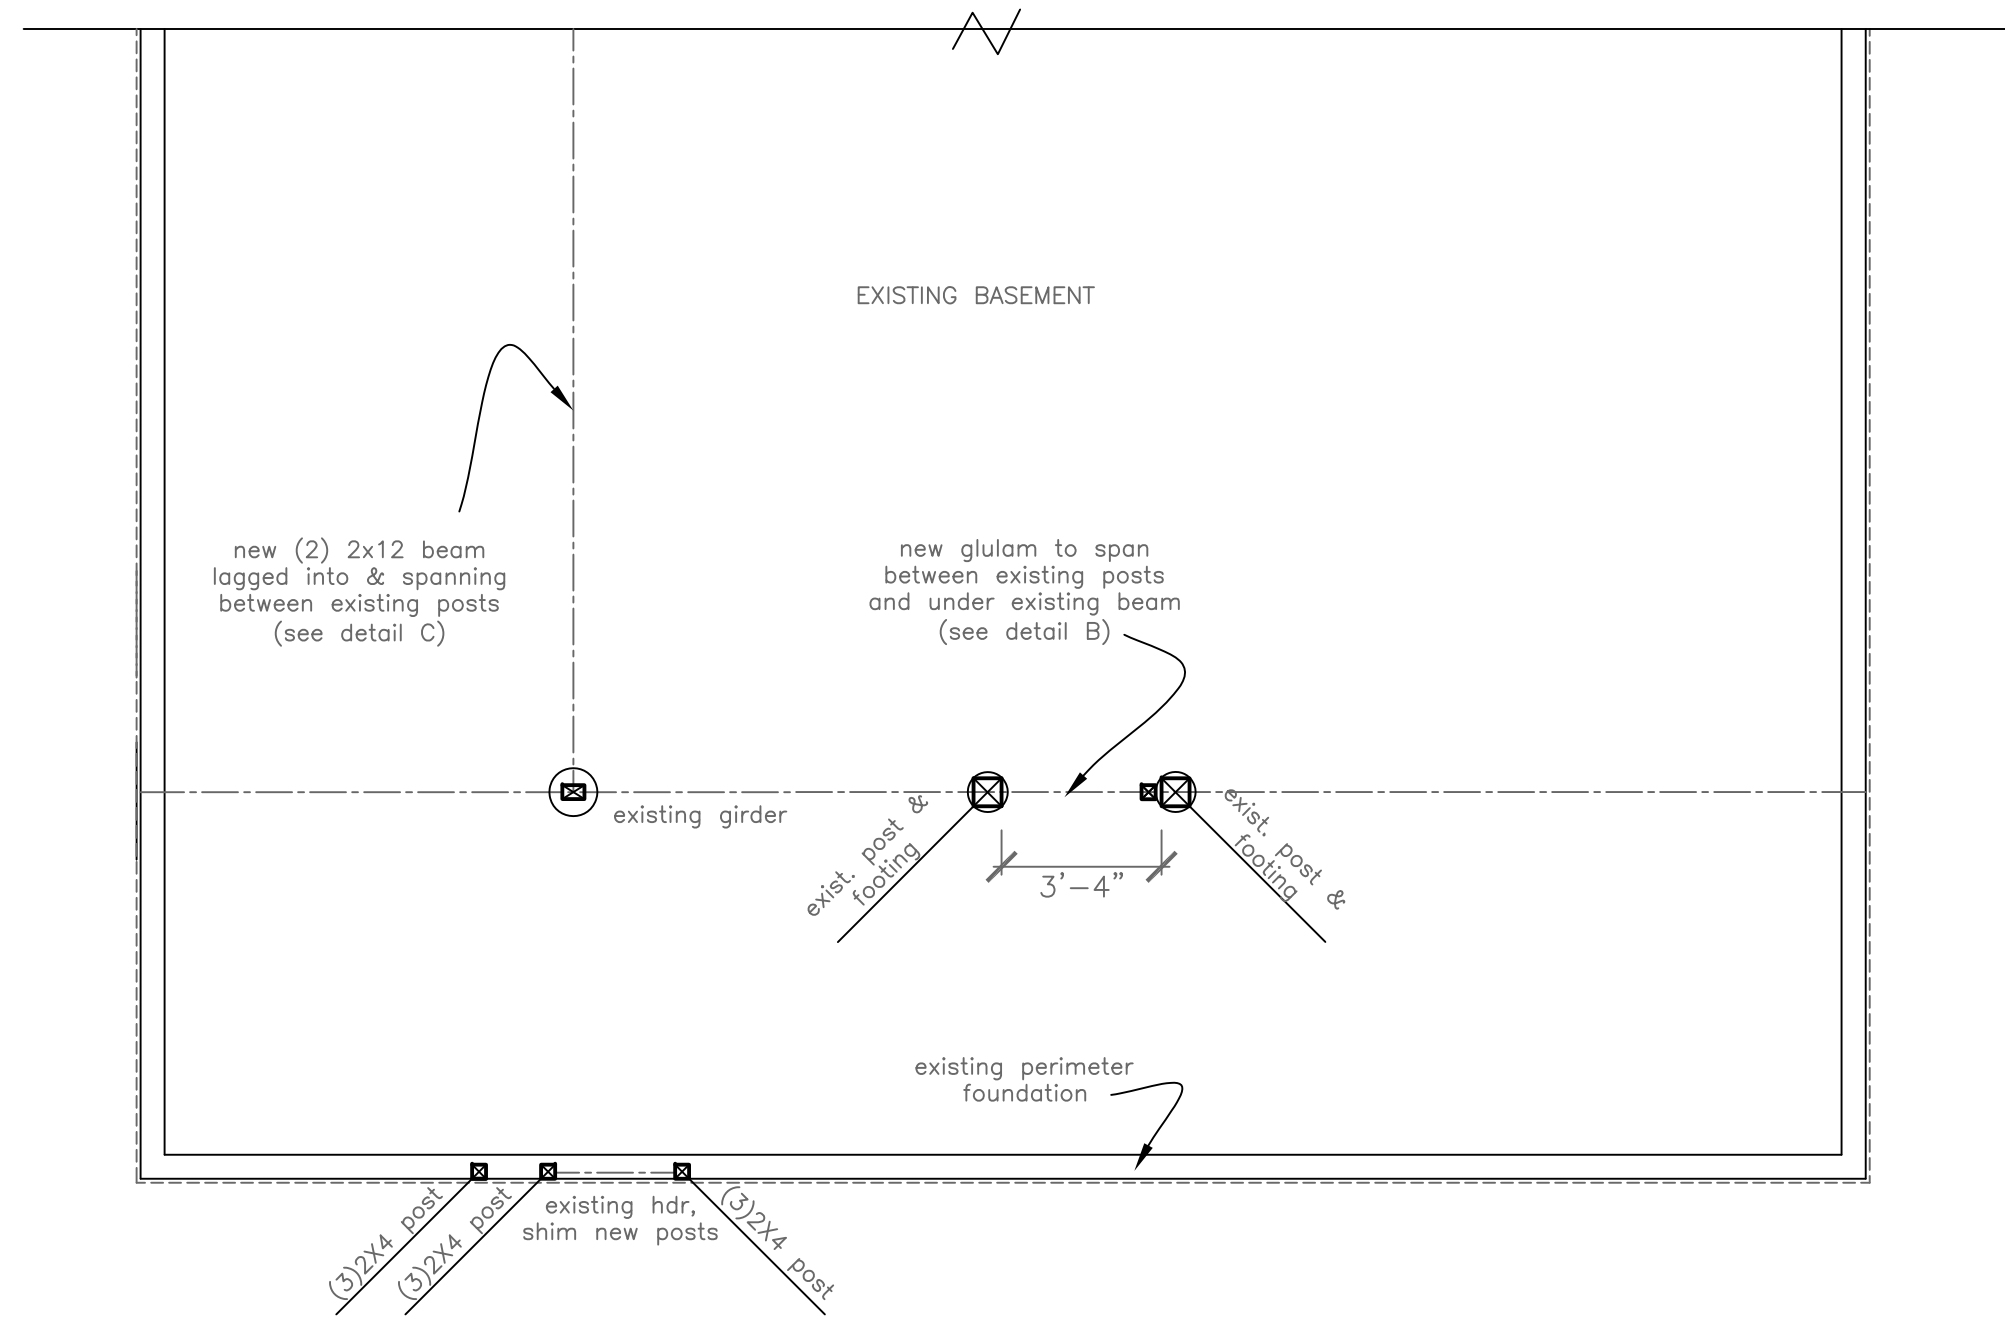

(A) Proposed Foundation/First Floor Framing Plan
1/4" = 1'-0"

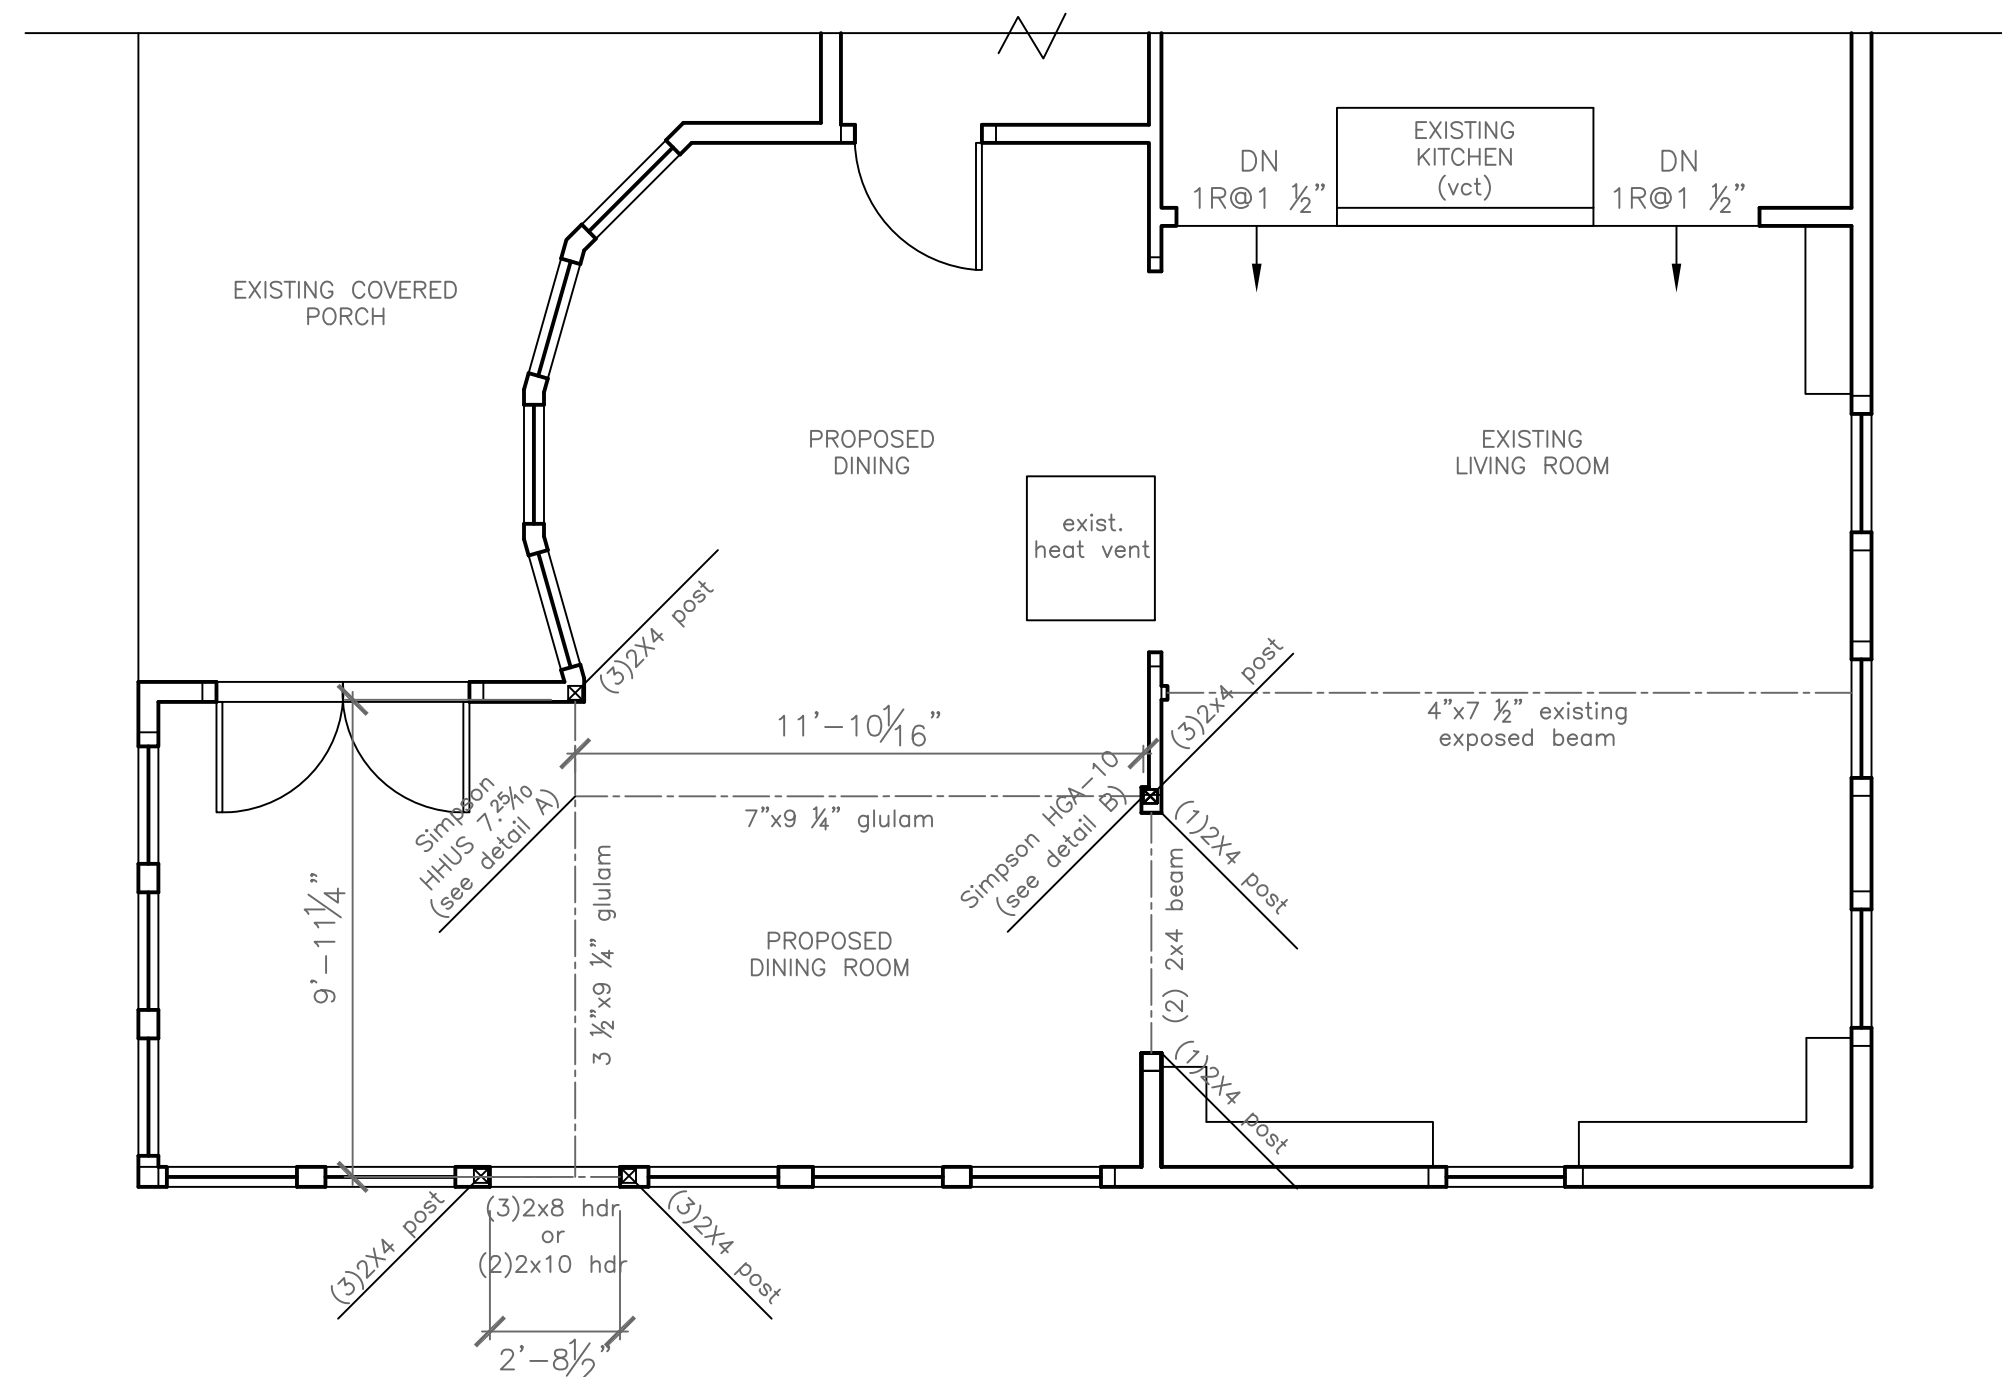

(B) Proposed Second Floor Framing Plan
1/4" = 1'-0"

PROJECT
Gulliver Residence
8 Diamond Pass
Peaks Island, Me.
04108

DATE 11.26.12 REVISED

SCALE 1/4" = 1'-0" DRAWN BY Rachel

NOTES

A2