


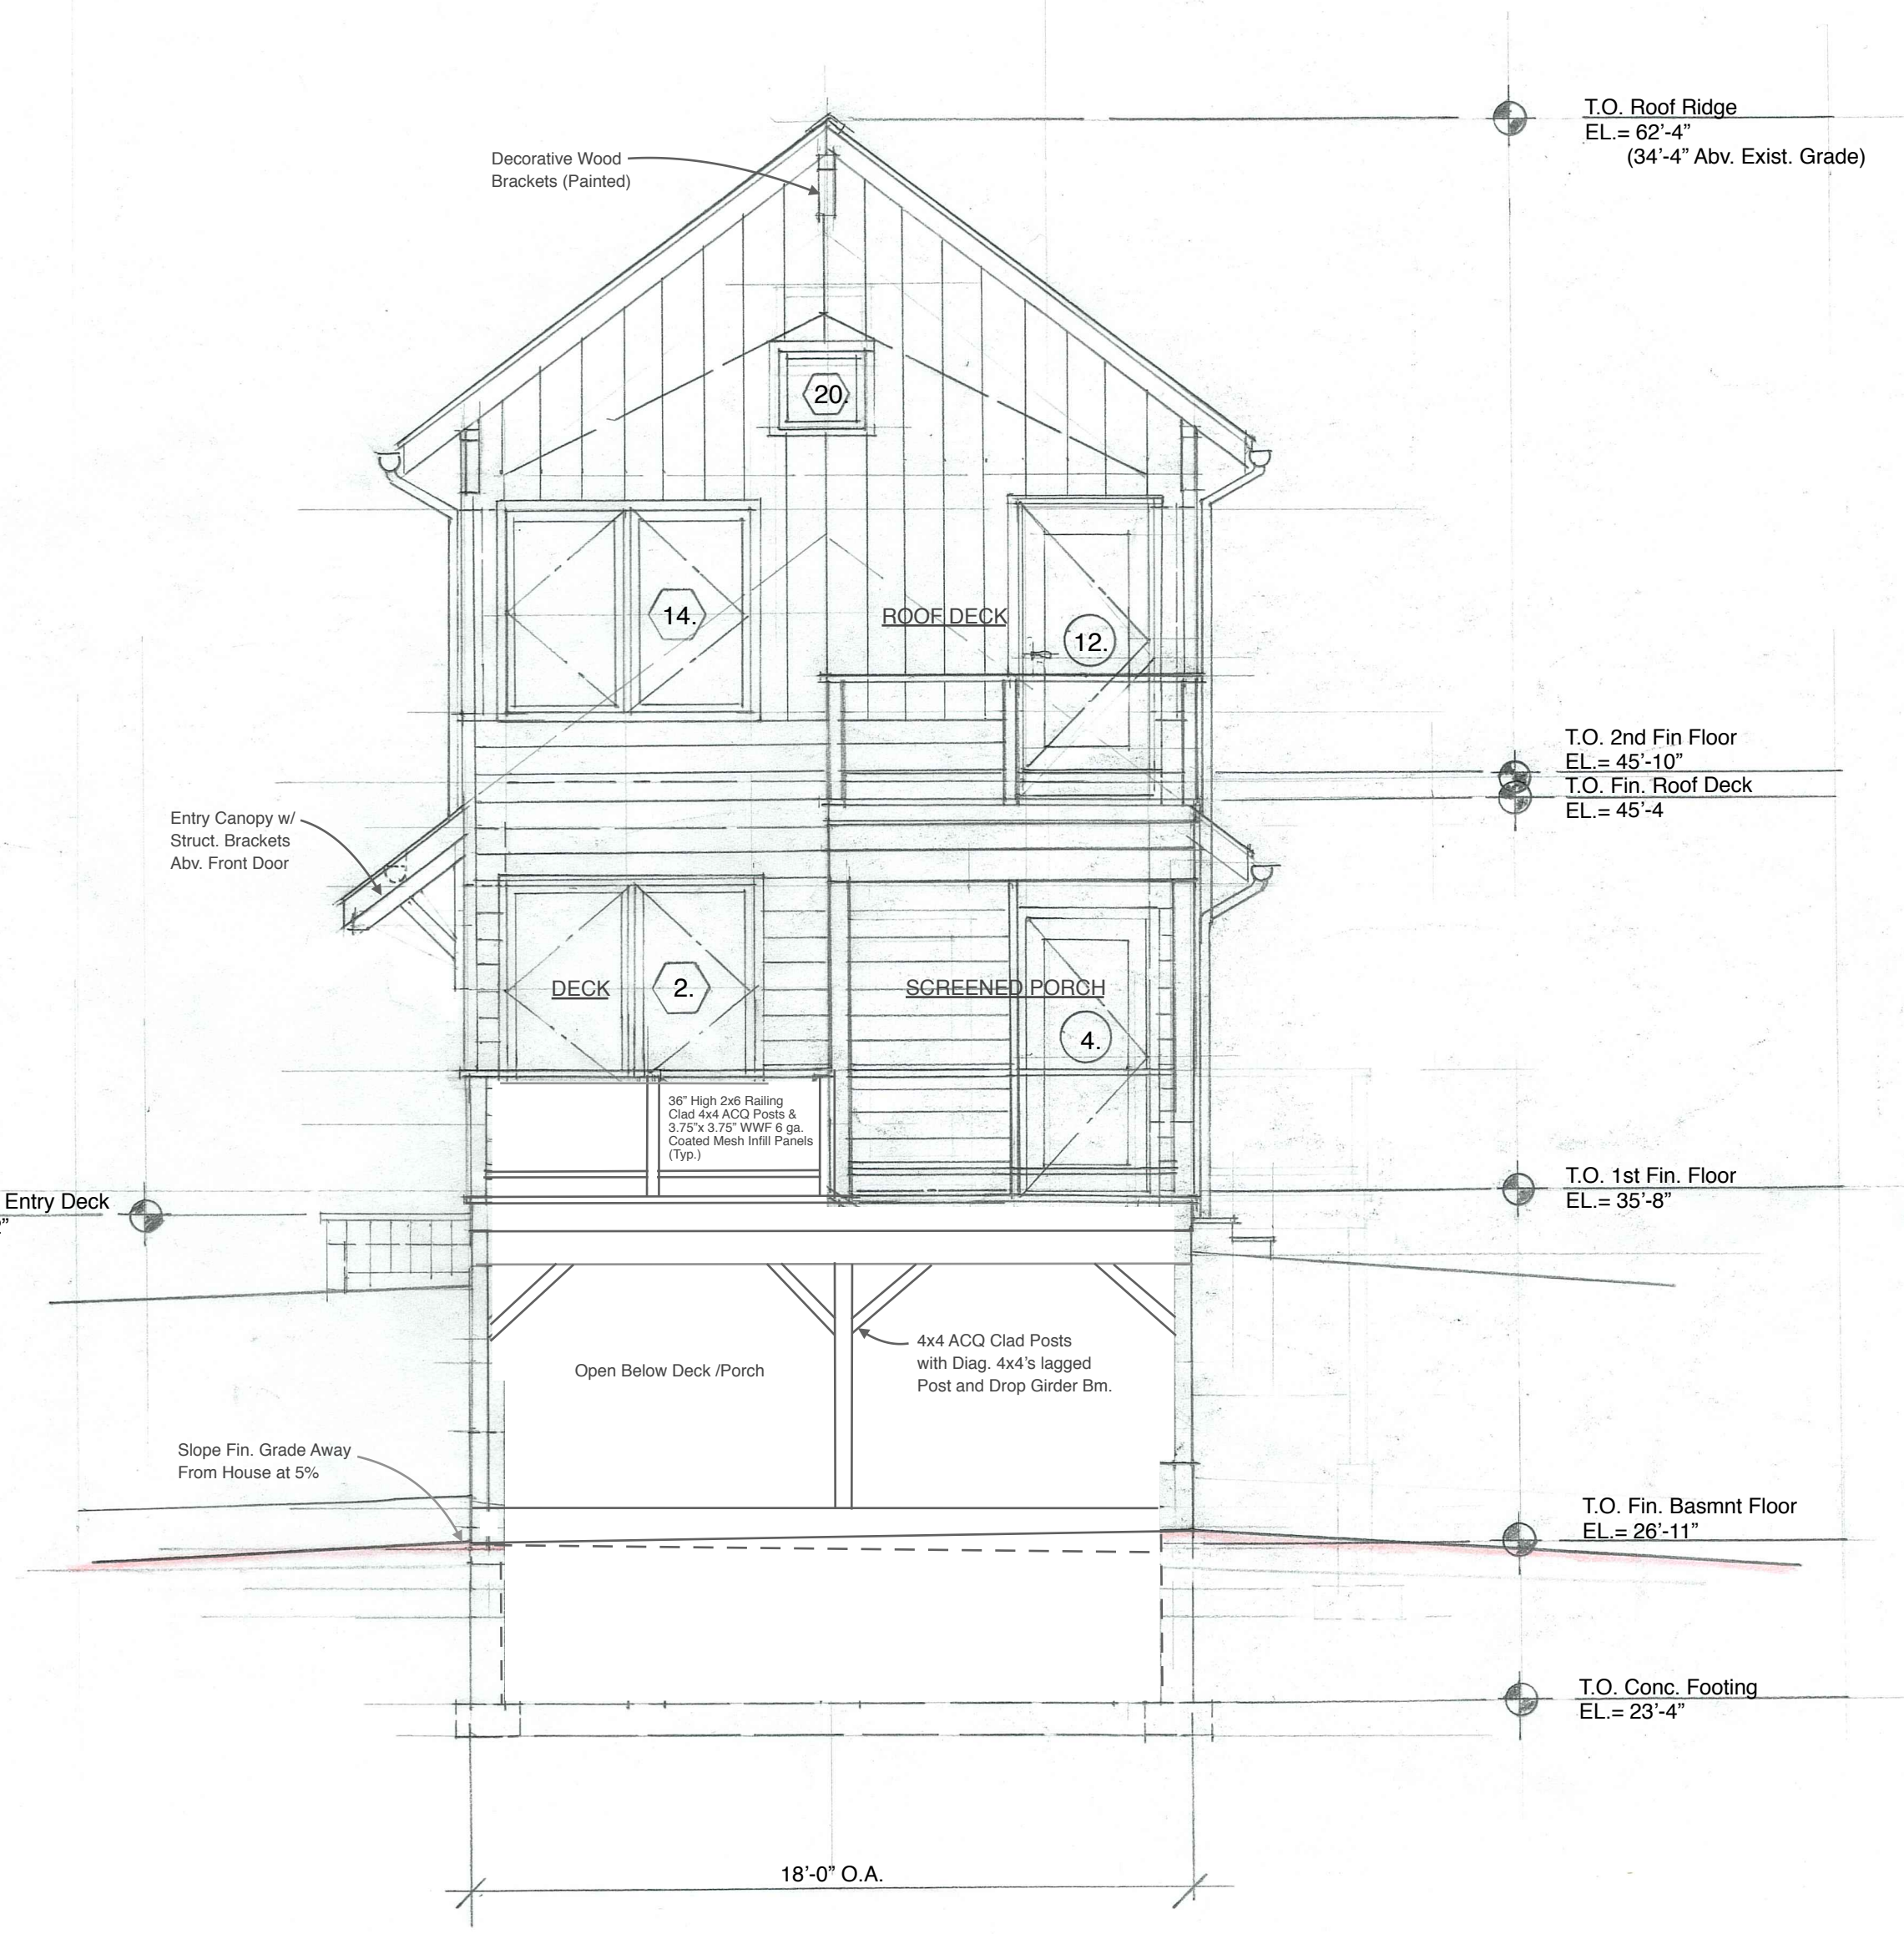

1. **EAST ELEVATION**
SCALE: 1/4"=1'-0"



2. **WEST ELEVATION**

PROPOSED NEW HOUSE FOR LINDA
CAPONE-NEWTON
374 ISLAND AVE., PEAKS ISLAND, PORTLAND, ME
NB3D+KVB DESIGN/BUILD
PH: 207-272-4956 & 207-303-8408
APRIL 2016

EAST & WEST ELEV. A202

SCALE: 1/4"=1'-0"
REV./DATE: