


1. EAST ELEVATION / BLDG. SECTION - MUDROOM
SCALE: 1/4"=1'-0"

NOTE: New Building to be fully Sprinklered in Compliance with NFPA 13D

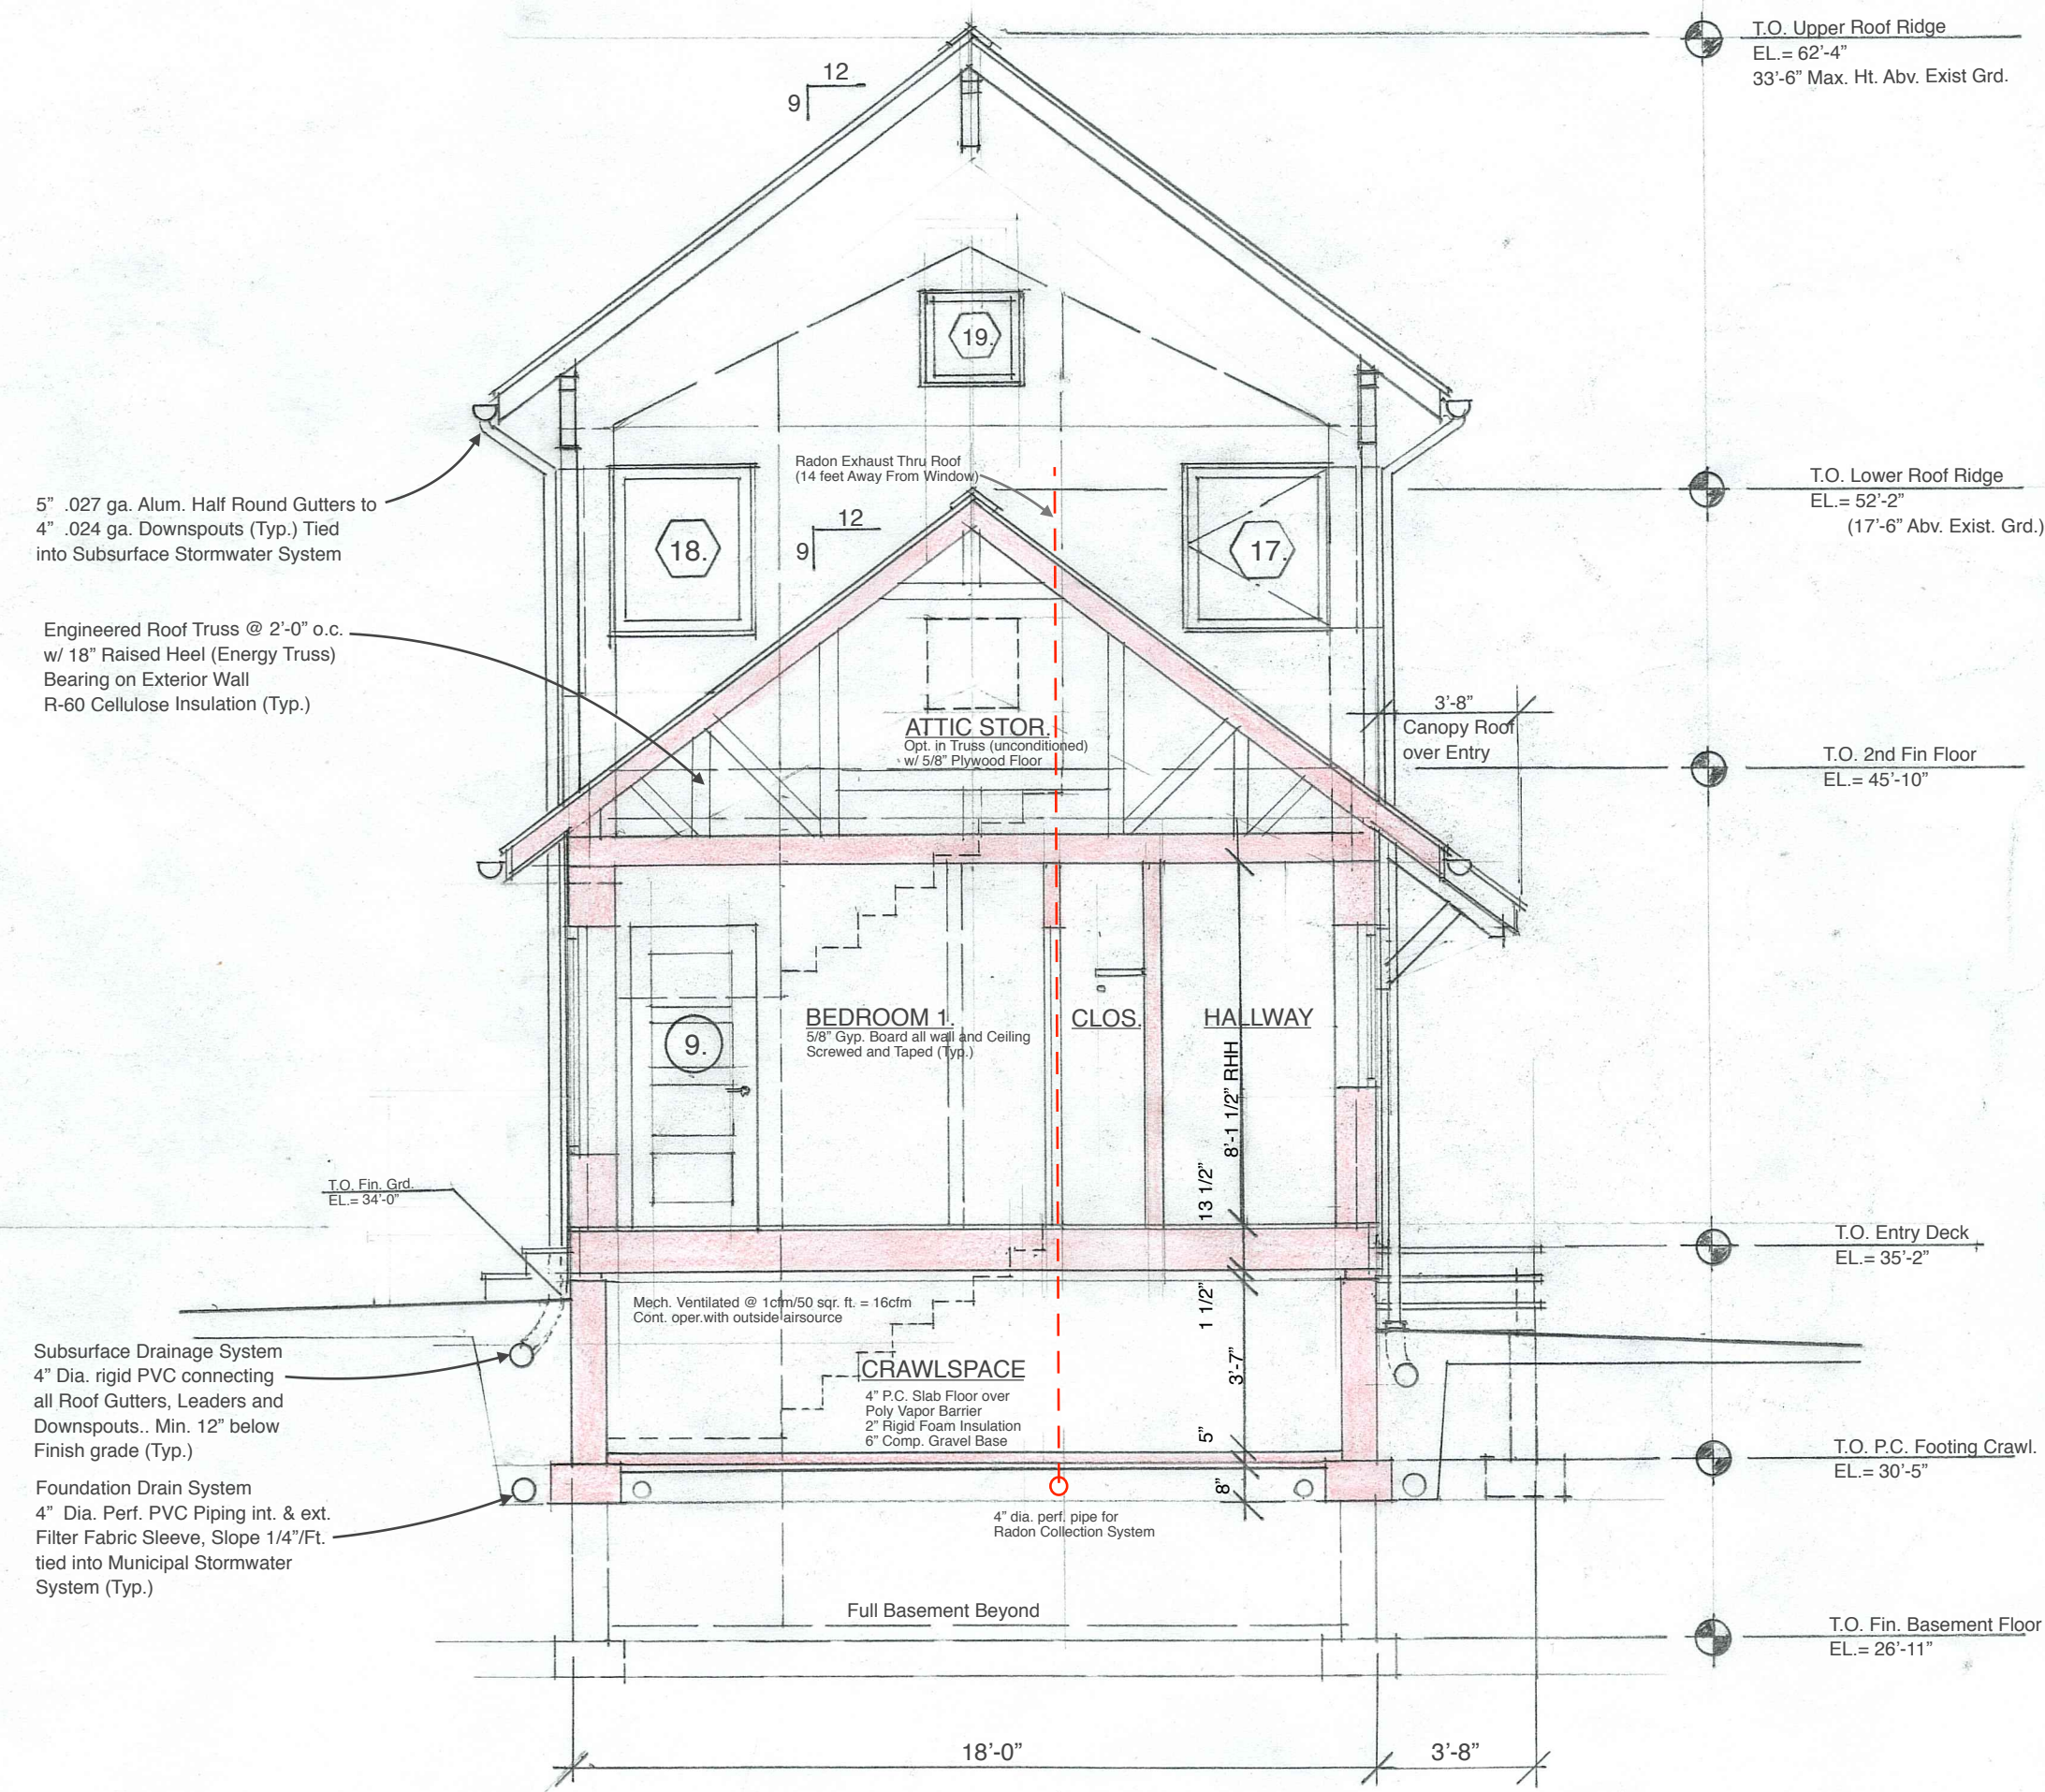

2. EAST ELEV. / BLDG. SECTION - LOWER ROOF
SCALE: 1/4"=1'-0"

PROPOSED NEW HOUSE FOR LINDA
CAPONE-NEWTON
374 ISLAND AVE., PEAKS ISLAND, PORTLAND, ME
NB3D+KVB DESIGN/BUILD
PH: 207-272-4956 & 207-303-8408
APRIL 2016
EAST ELEV.- BLDG. SECTIONS **A301**
SCALE: 1/4"=1'-0"
REV./DATE: