


A Living Room Elevation East: Ortal 150 Left Wrapping Glass
 1/2" = 1'-0"

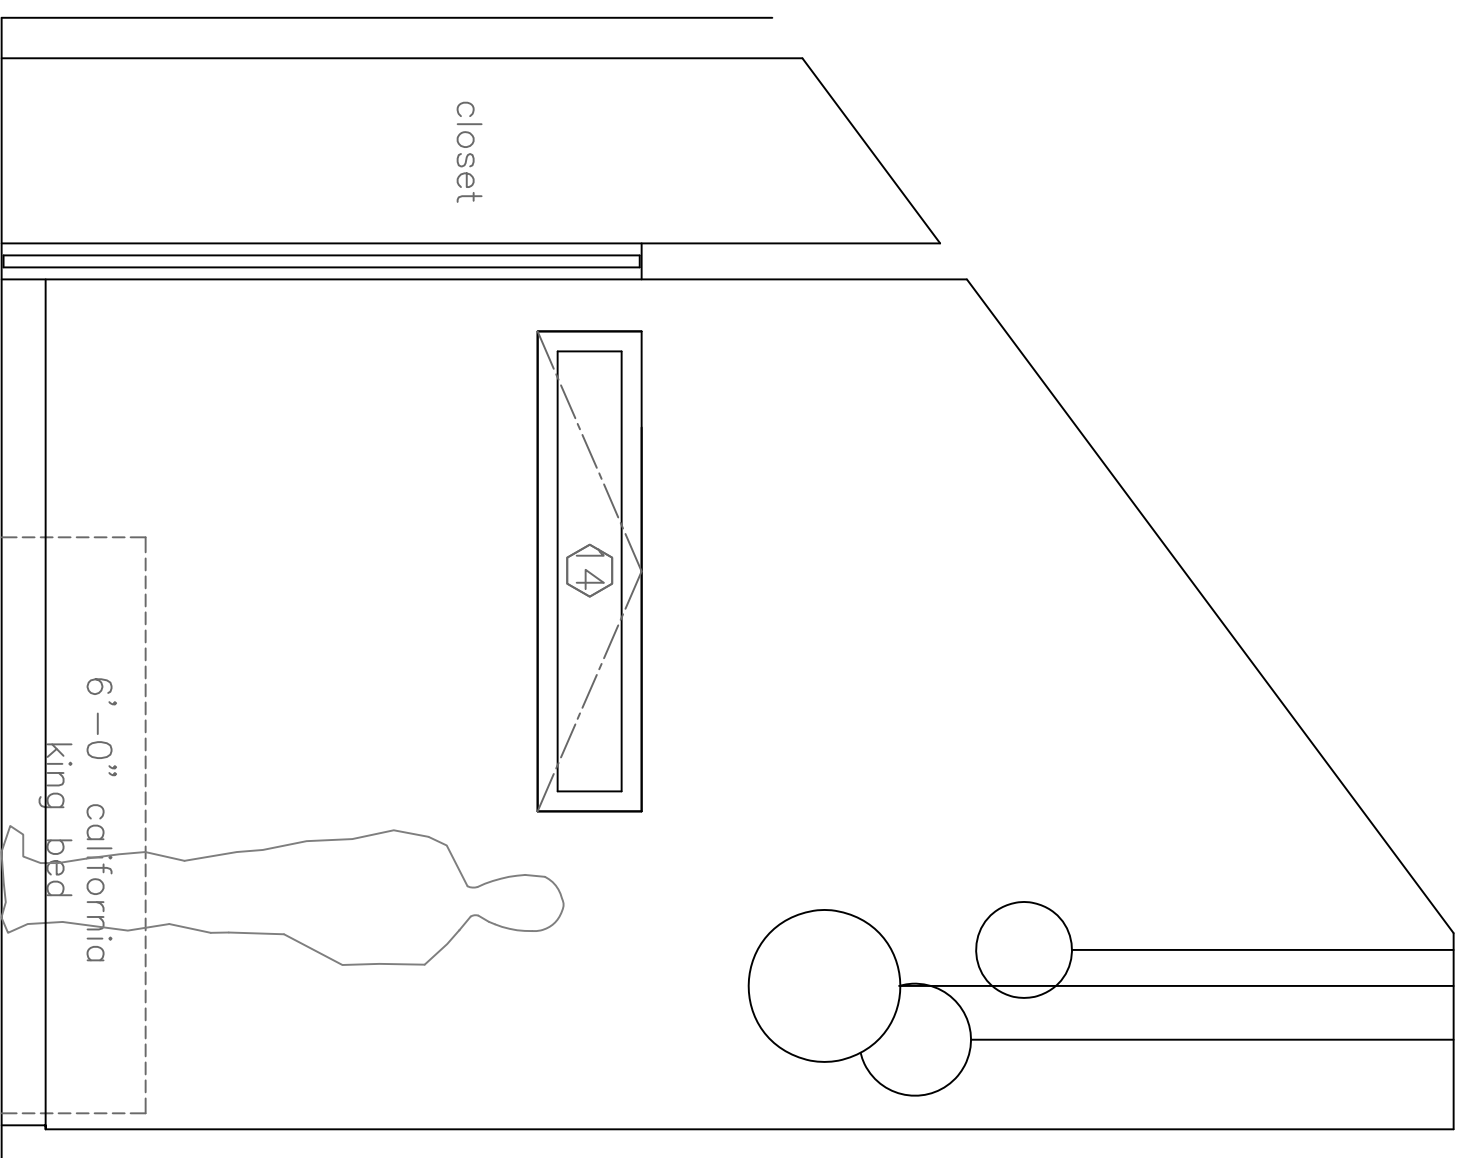

B Second Floor Master Bedroom East Elevation: with California King off center
 1/2" = 1'-0"

Rachel Conly
 Architectural Design
 26 Sterling Street
 Peaks Island, Maine 04108
 207.766.5625

Interiors

PROJECT
Branson Residence
 5 Beach Road
 Peaks Island, Me.
 04108

DATE 5.9.14 REVISED

SCALE 1/2" = 1'-0" DRAWN BY Rachel

NOTES

A15