

Rachel Conly
 Architectural Design
 26 Sterling Street
 Peaks Island, Maine 04108
 207.766.5625


Existing Third Floor Plan

PROJECT
 Branson Residence
 5 Beach Road
 Peaks Island, Me.
 04108

DATE 5.9.14 REVISED

SCALE 1/4" = 1'-0" DRAWN BY Rachel

NOTES

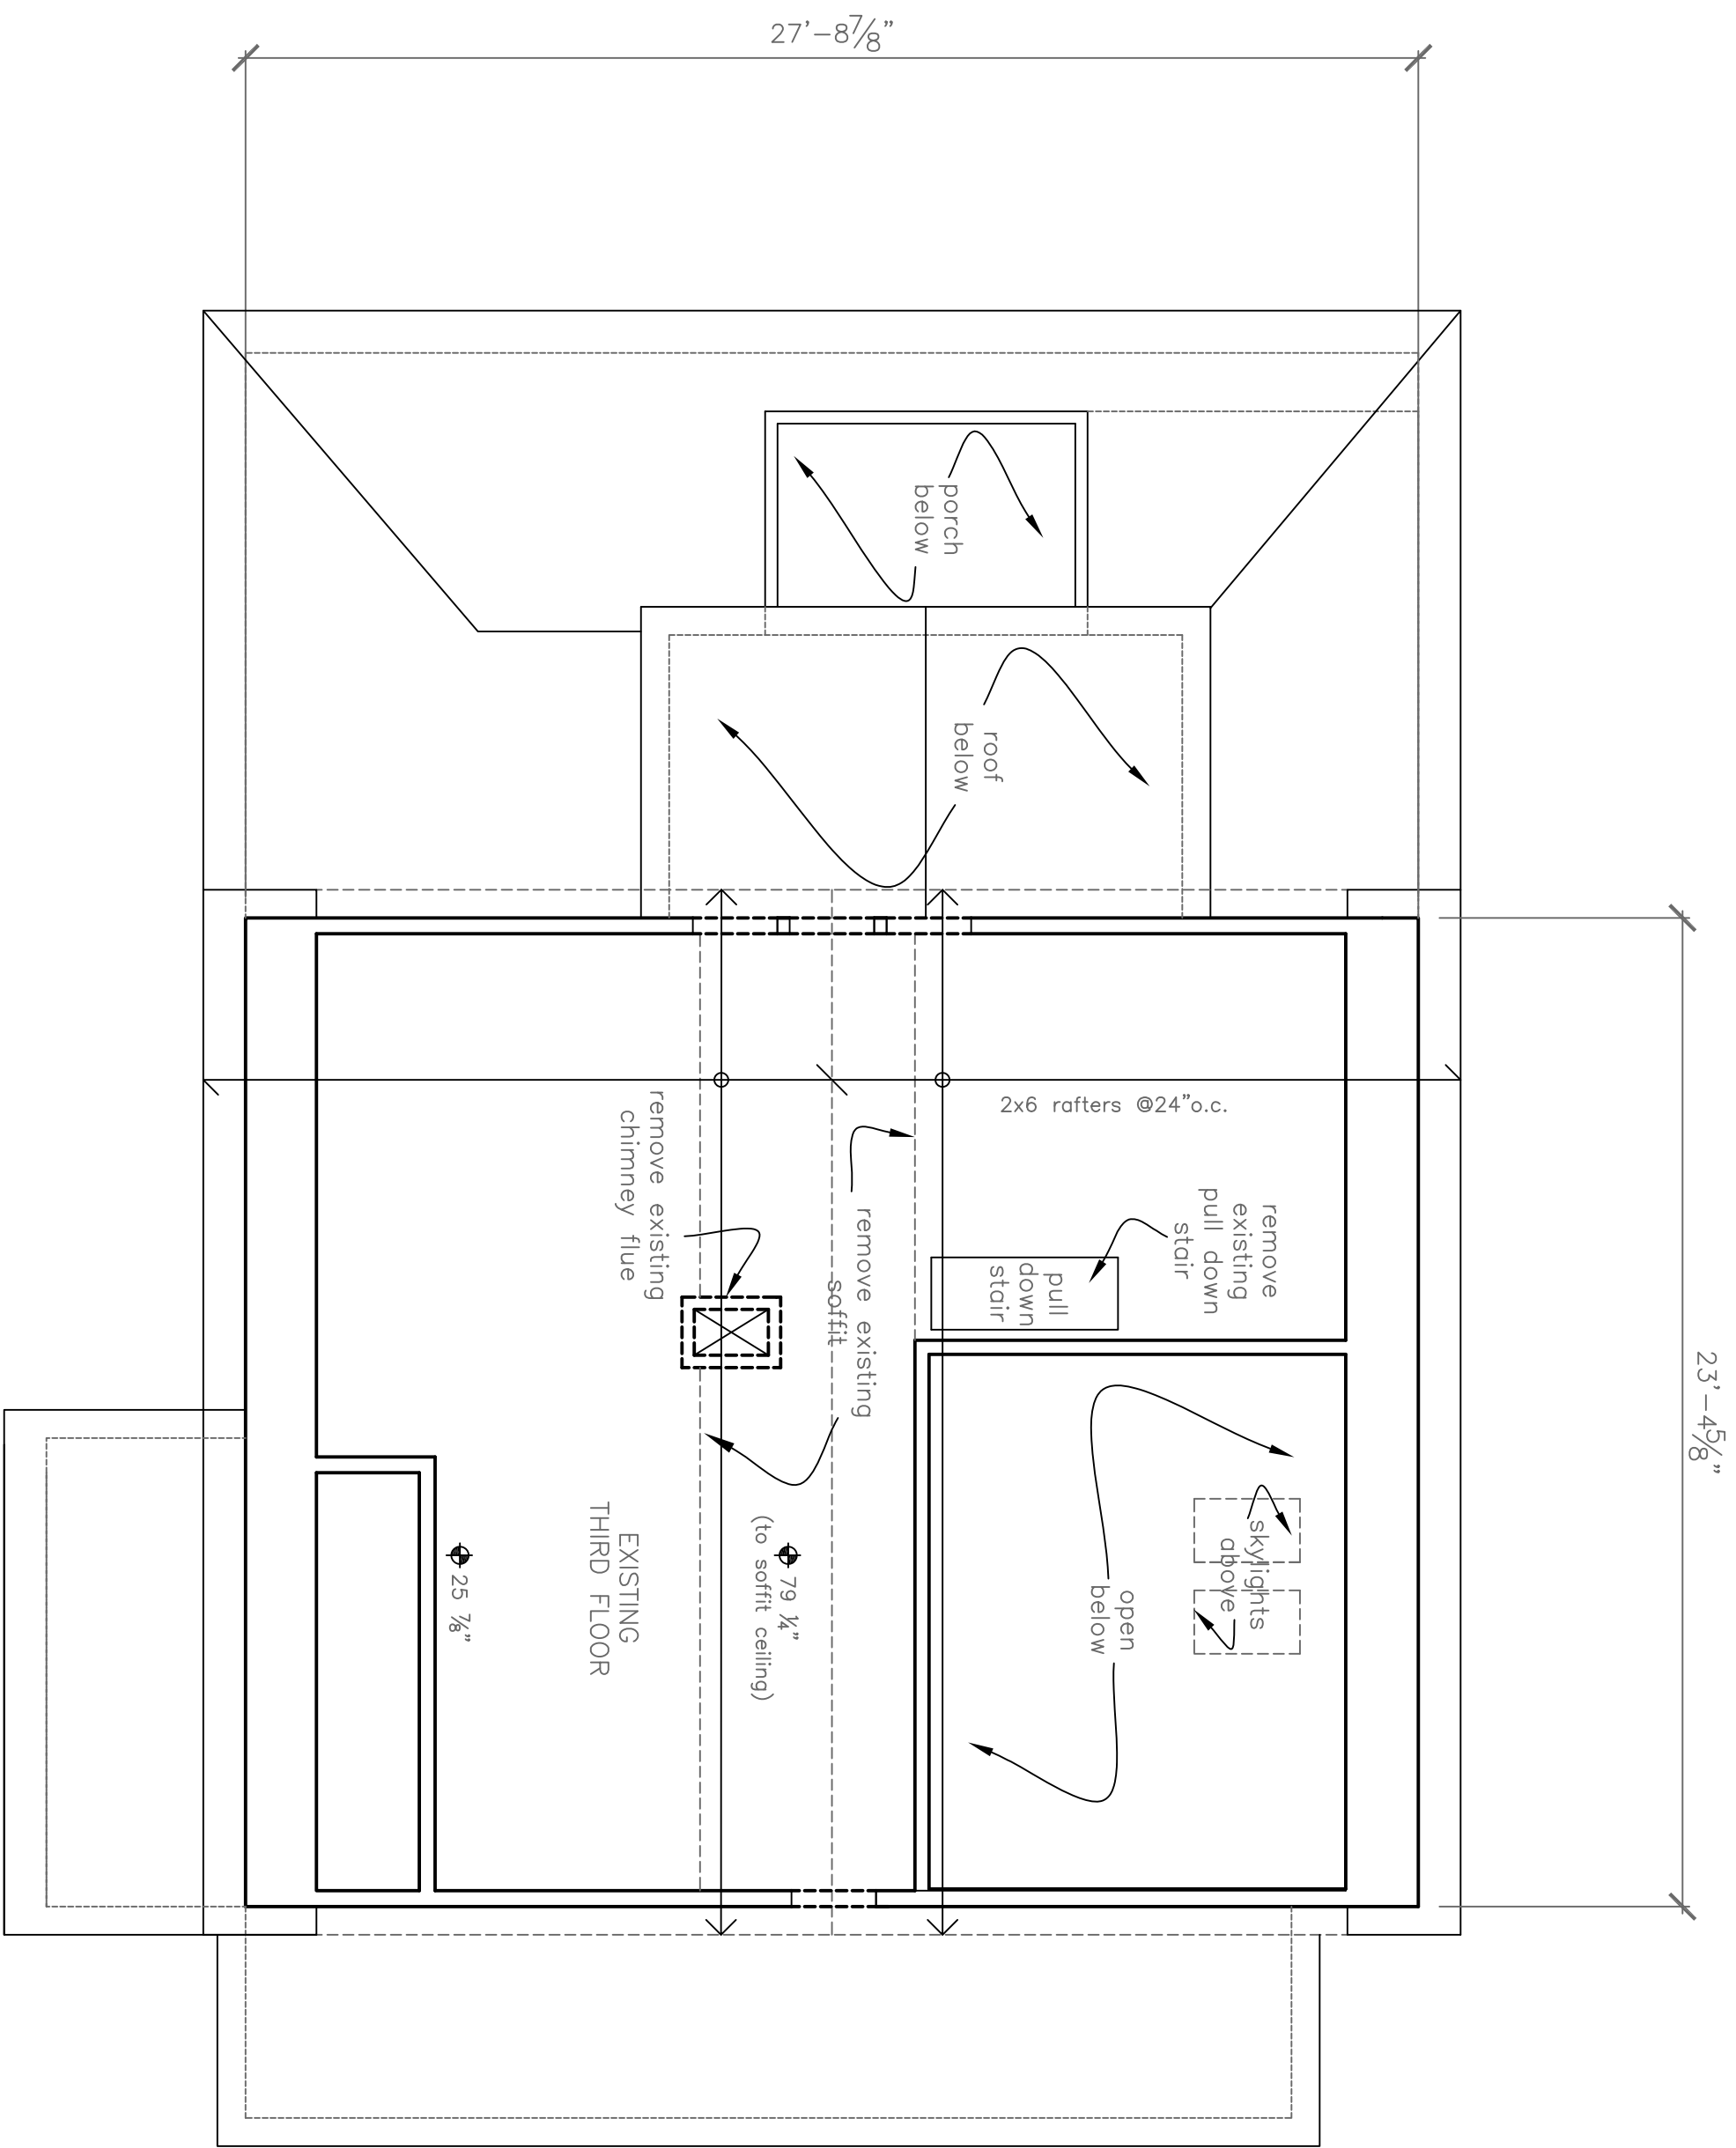

(A) Existing Third Floor
 1/4" = 1'-0"

