
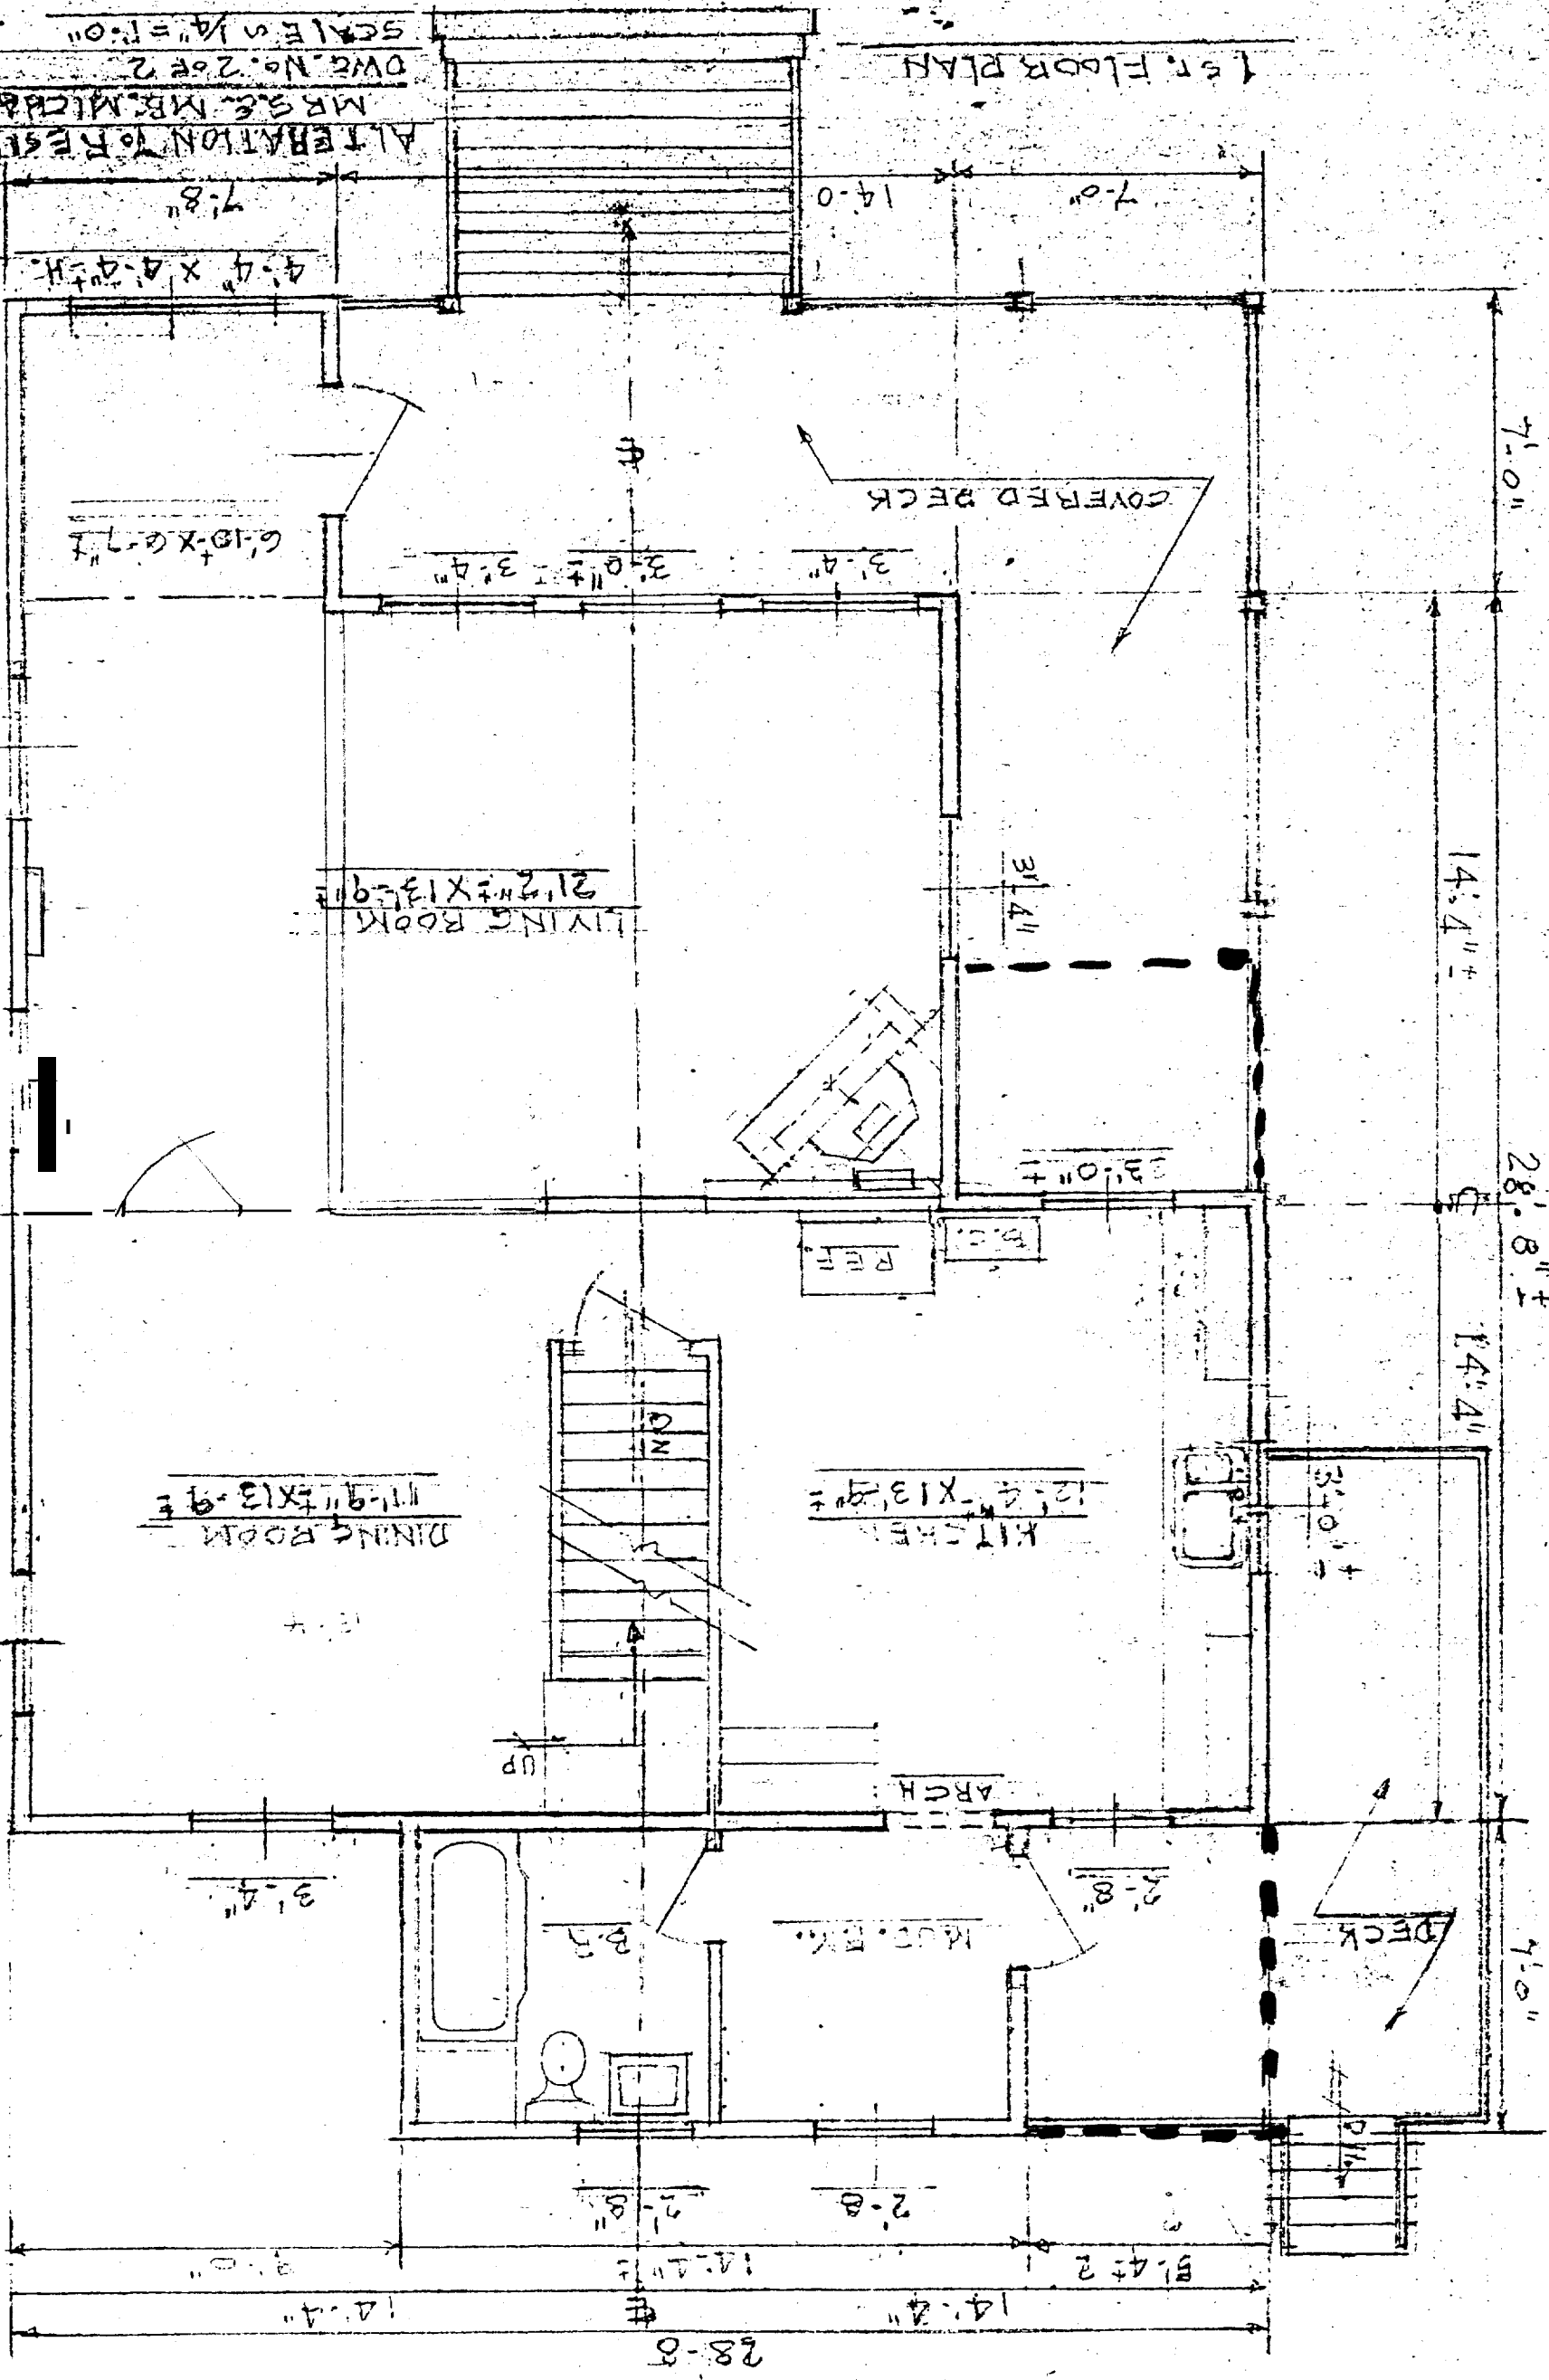


ALTERNATION TO RESIDENT OF  
 MRS. E. MICHAEL DE MICHA  
 DWG. No. 2 of 2 OCT. 30, 19  
 SCALE 1/4" = 1'-0"

1st FLOOR PLAN

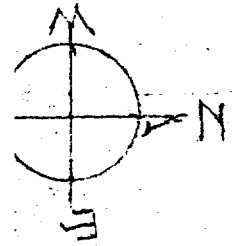

28-8