



SECTION A-A'

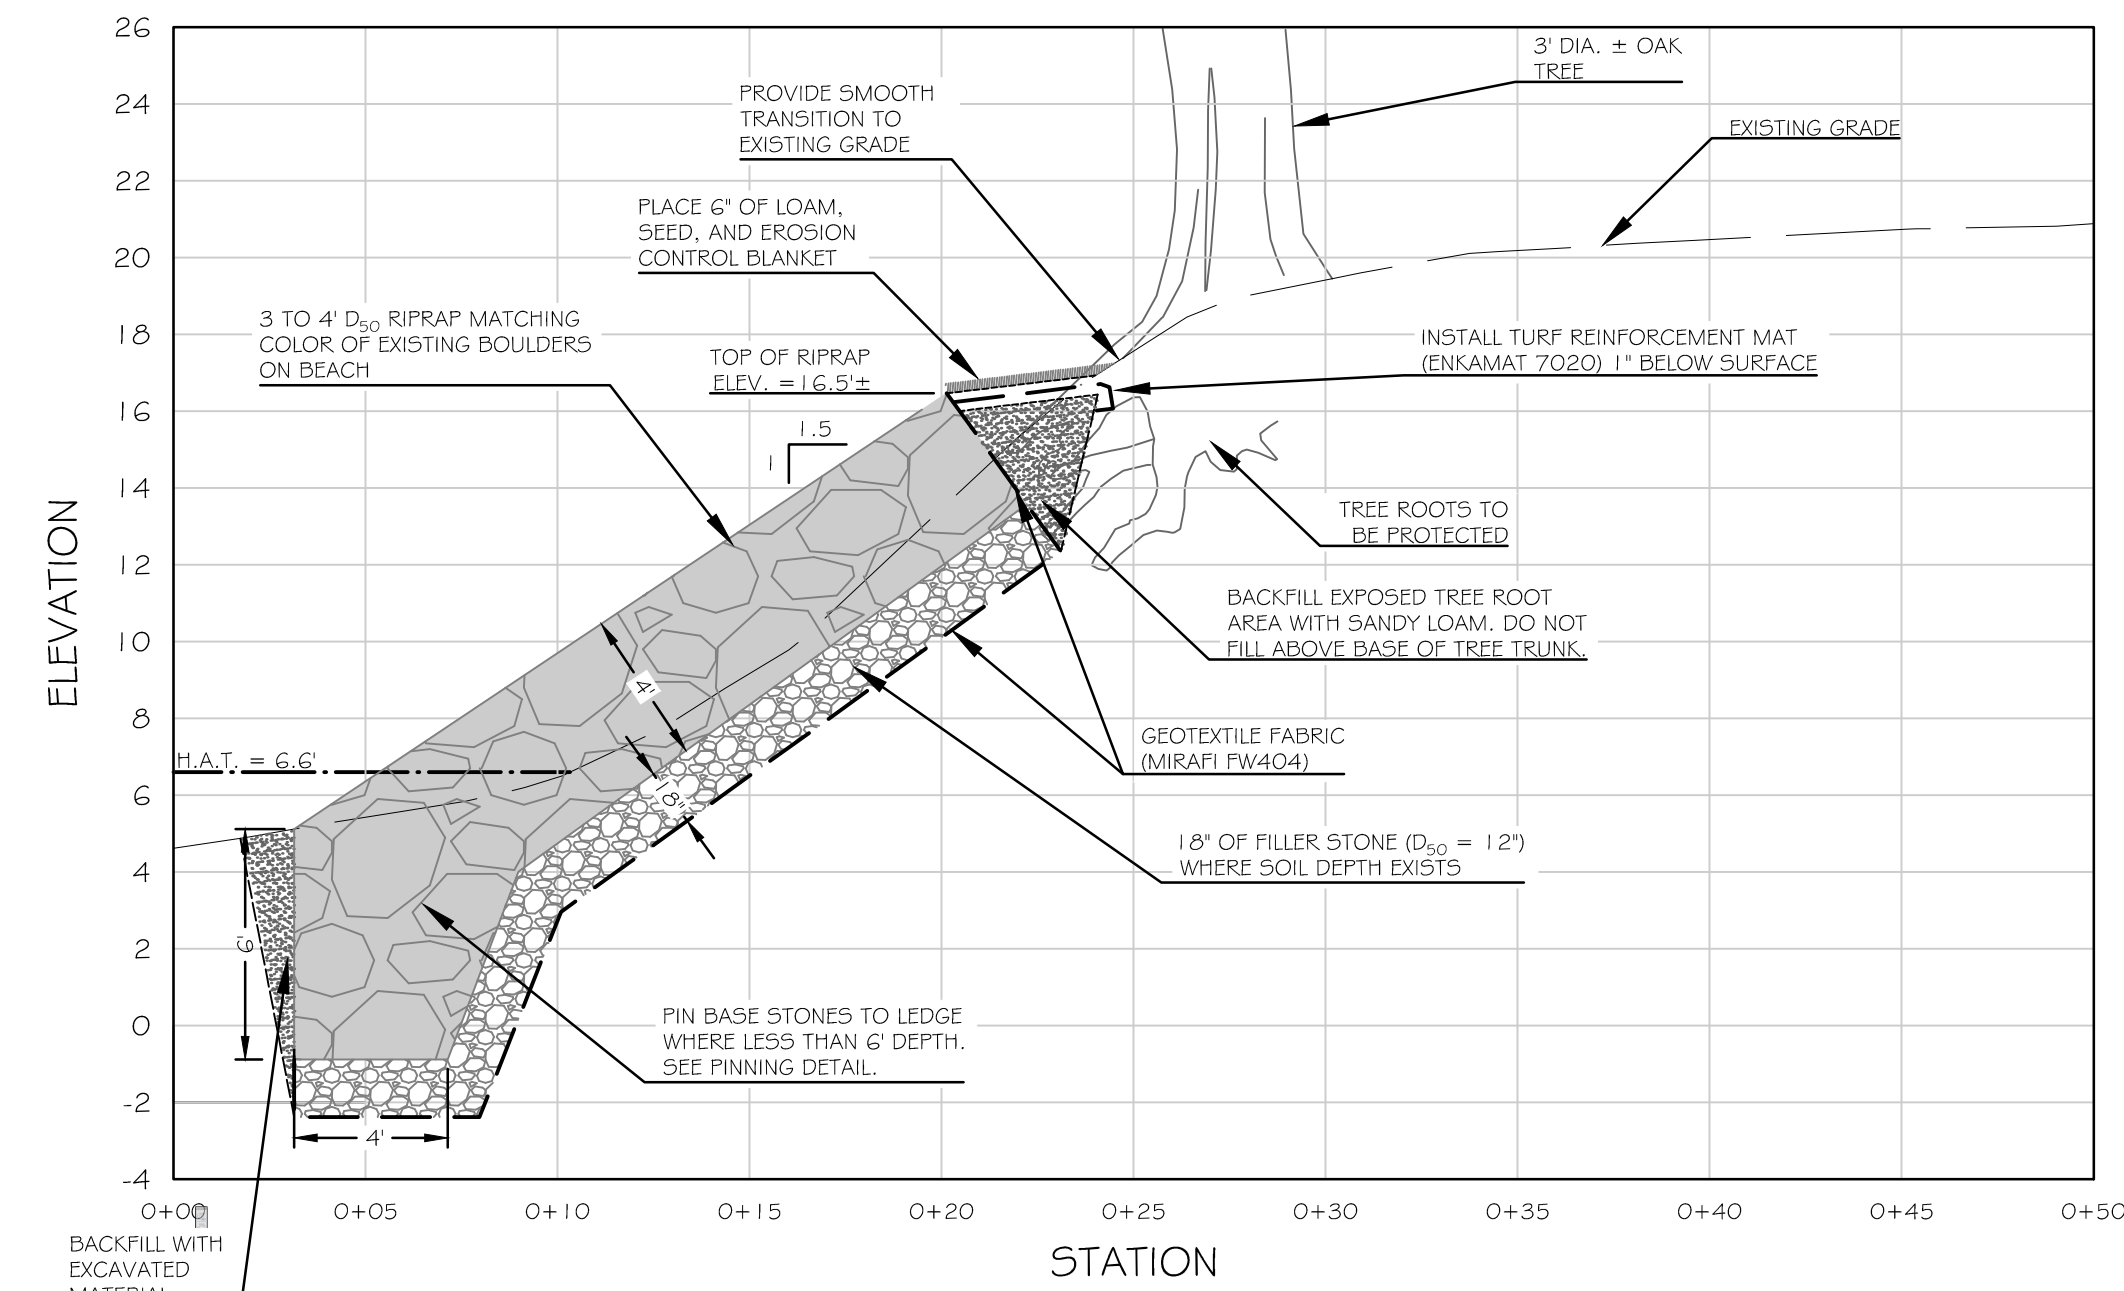

SECTION B-B'

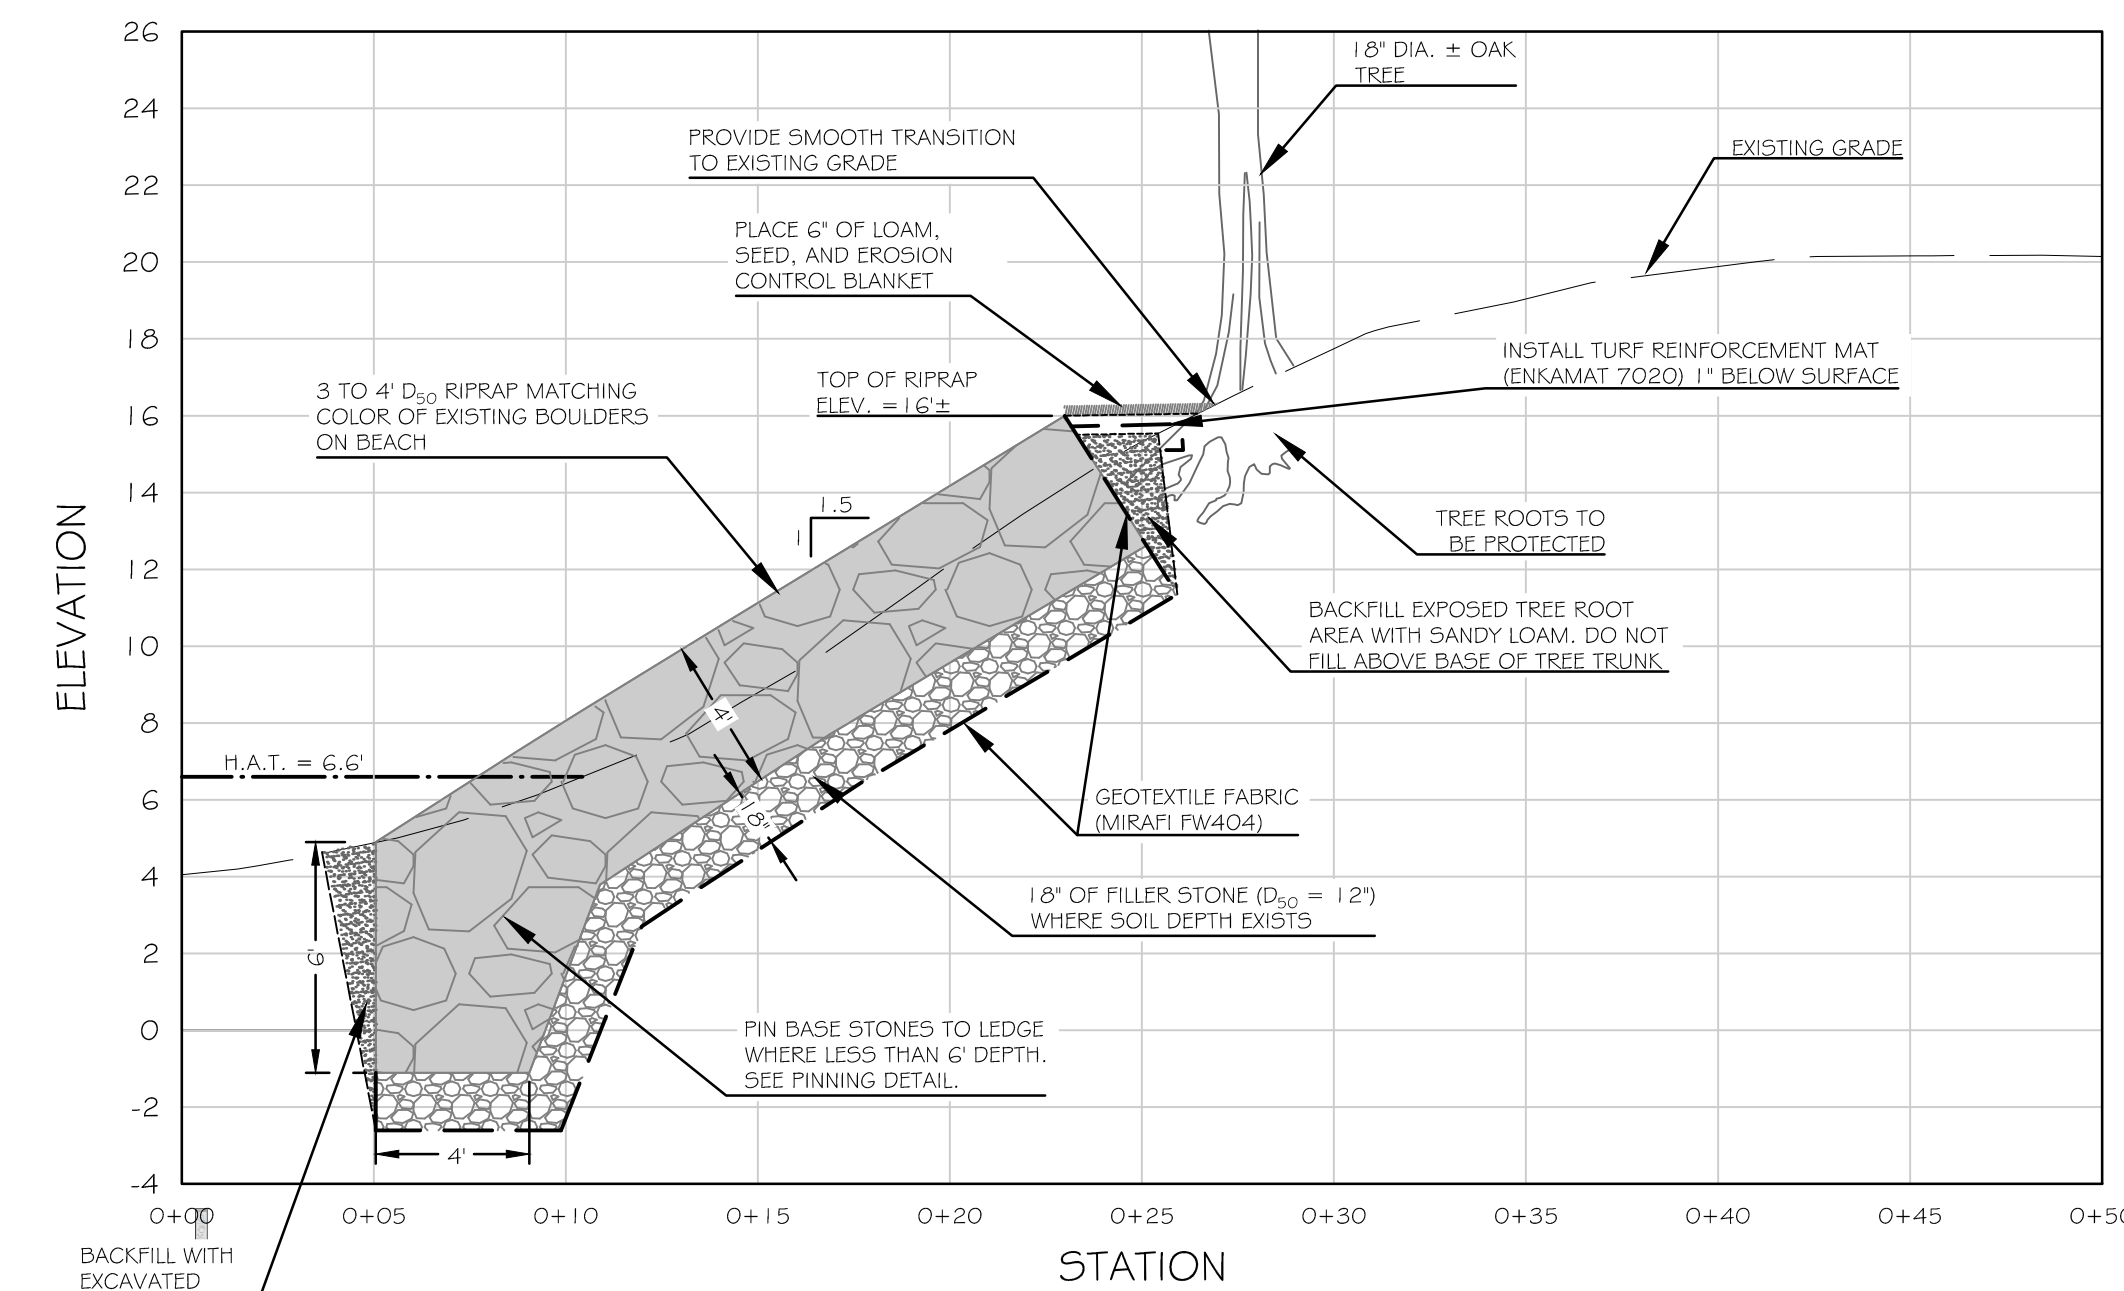

SECTION C-C'

REICH RESIDENCE SHORELINE STABILIZATION

28 OAKLAWN ROAD
PEAKS ISLAND, MAINE

PREPARED FOR:
STANLEY & MARSHA REICH
5 Sunset Lane
Ridgfield, CT 06877

Project:

Rev.	Date	Description	Drawn	Check
1	12/26/13	ISSUED TO MAINE DEP FOR PERMIT	WTE	WRW
2	1/2/14	ISSUED FOR CITY OF PORTLAND SITE PLAN APPLICATION	SWC	WRW
3	1/2/14	ISSUED FOR MAINE CONSTRUCTION PERMIT	SWC	WRW
4	3/4/14	REVISED PER CITY AND MDEP COMMENTS	SWC	WRW
5	4/2/14	ISSUED FOR CITY BUILDING PERMIT	SWC	WRW

Sheet Title:
SECTIONS

Job No.:	218	Sheet No.:	
Date:	DEC. 26, 2013		
Scale:	AS NOTED		
Drawn:	SWC/WTE		
Checked:	WRW		

C3.0

