


ROOF PLAN

1/4"=1'-0"

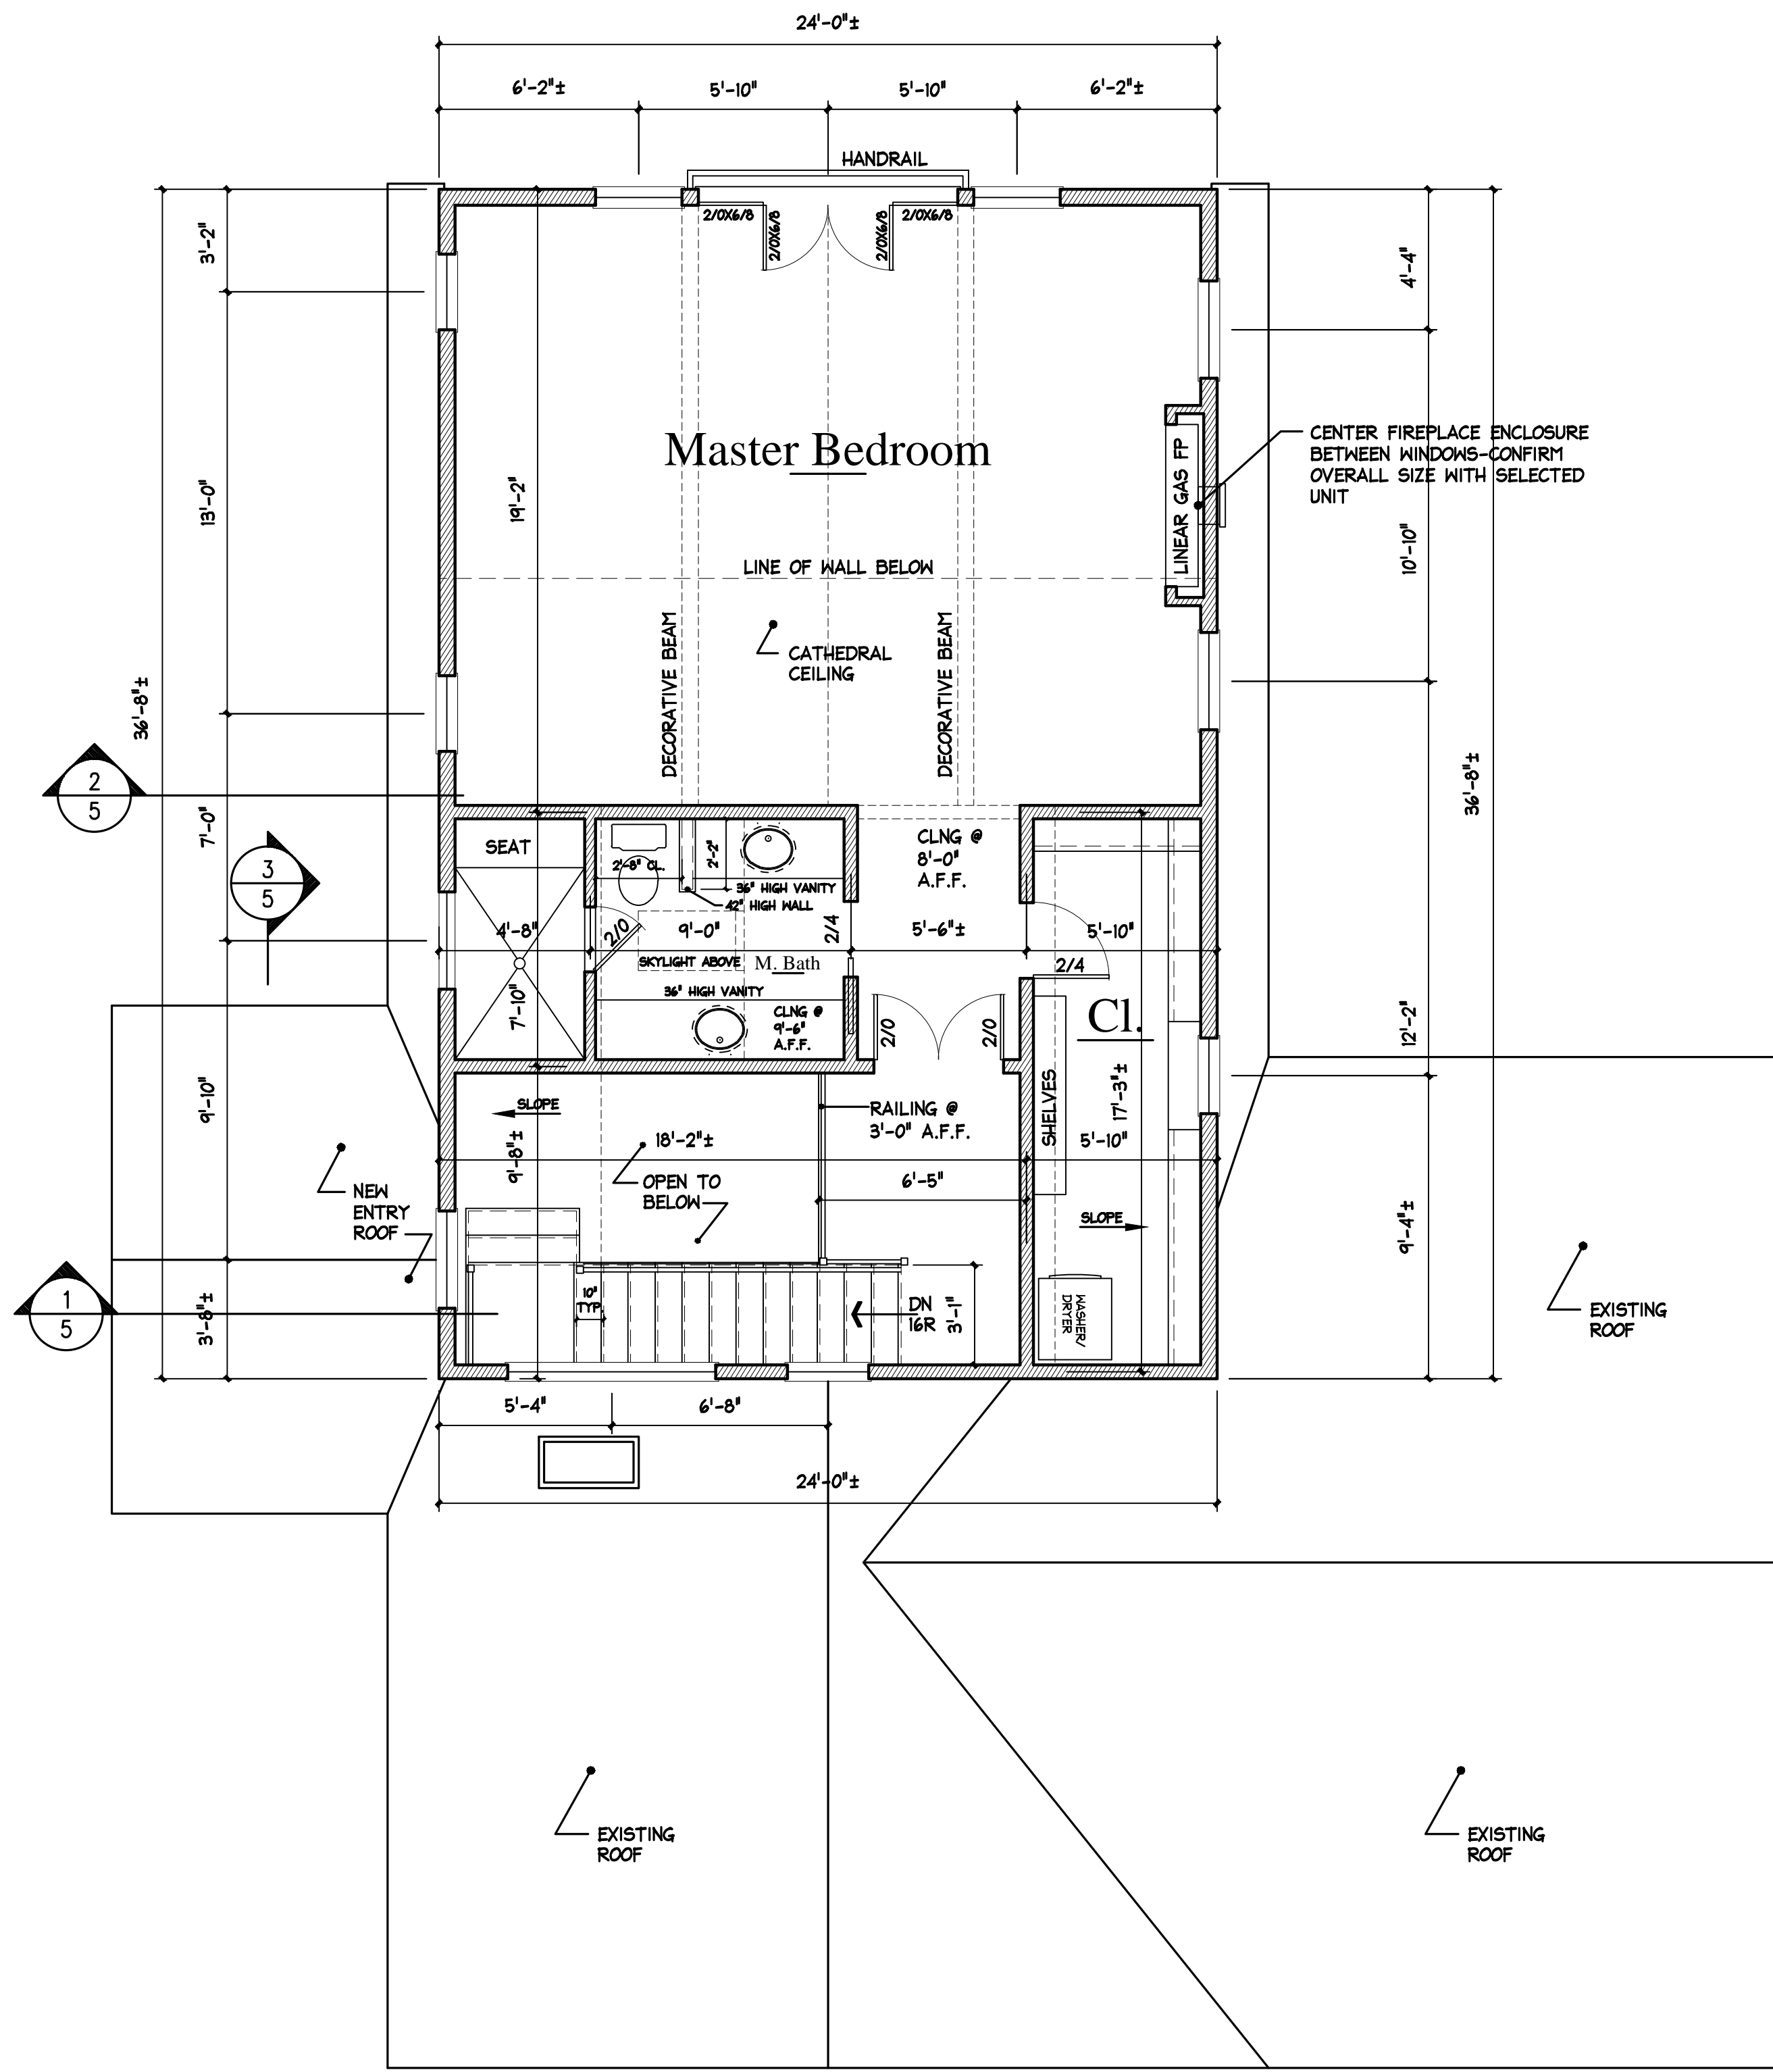

SECOND FLOOR PLAN

1/4"=1'-0"

ETR: EXISTING TO REMAIN


LEGEND	
	EXISTING WALLS
	NEW WALLS

EXISTING AND NEW ROOFS TO HAVE STANDING SEAM METAL FINISH

© COPYRIGHT 2015 - M.Z.O. ARCHITECTURAL GROUP, INC. OWNS THE COPYRIGHT IN THIS DOCUMENT. NO REPRODUCTION OR OTHER USE IS ALLOWED WITHOUT THE EXPRESS WRITTEN CONSENT OF M.Z.O. ARCHITECTURAL GROUP, INC.

New Second Floor &  
Roof Plans  
SCALE: 1/4"=1'-0"

Ferester Residence  
Peaks Island, Maine

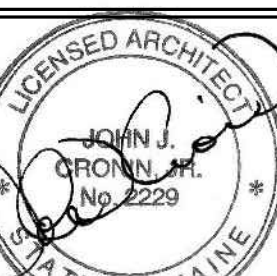

The MZO GROUP  
DESIGNERS • ARCHITECTS • PLANNERS  
IN THE *MAQUETTE* TRADITION  
135 Main Street, Suite 201  
Soudham, Massachusetts 02186  
Voice: 781-279-4444 • Fax: 781-279-4444 • E-Mail: mzo@mozogroup.com • www.mzogroup.com

Date / Drawn by  
09/01/15  
Date/Revised by

JOB NO. 5790

A2