




1 PREFABRICATED SILT FENCE
C3.0 NOT TO SCALE

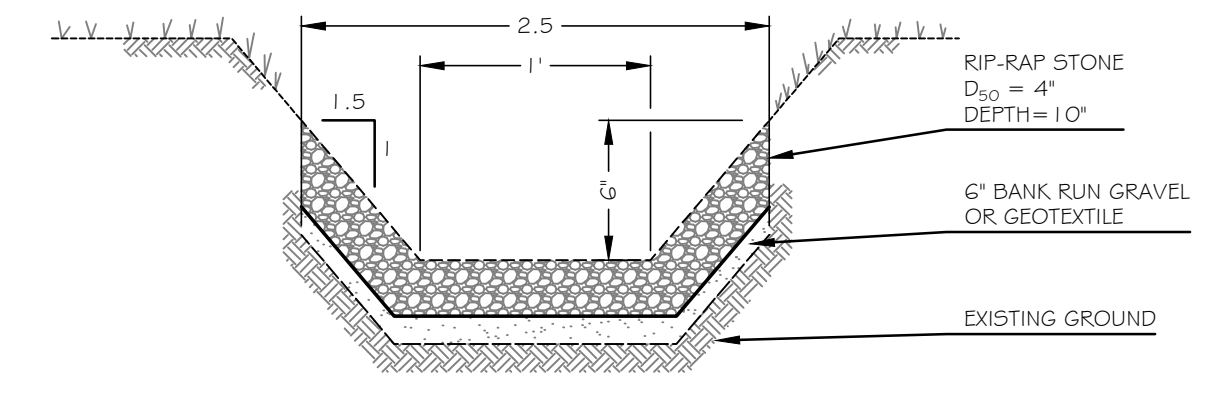


2 TYPICAL RIP-RAP SWALE SECTION
C3.0 NOT TO SCALE

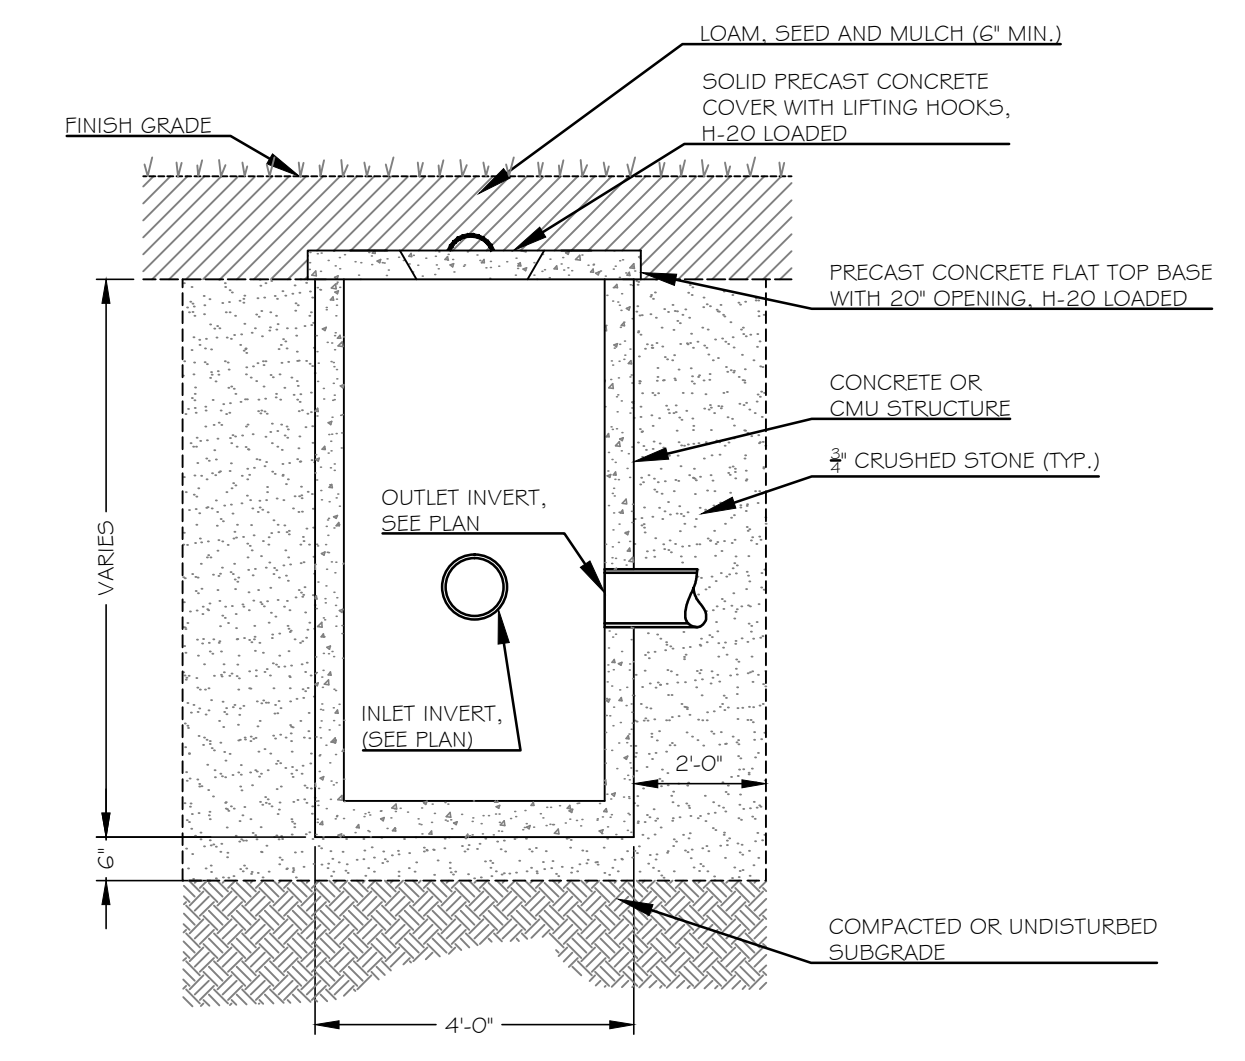


3 DRAINAGE MANHOLE
C3.0 NOT TO SCALE

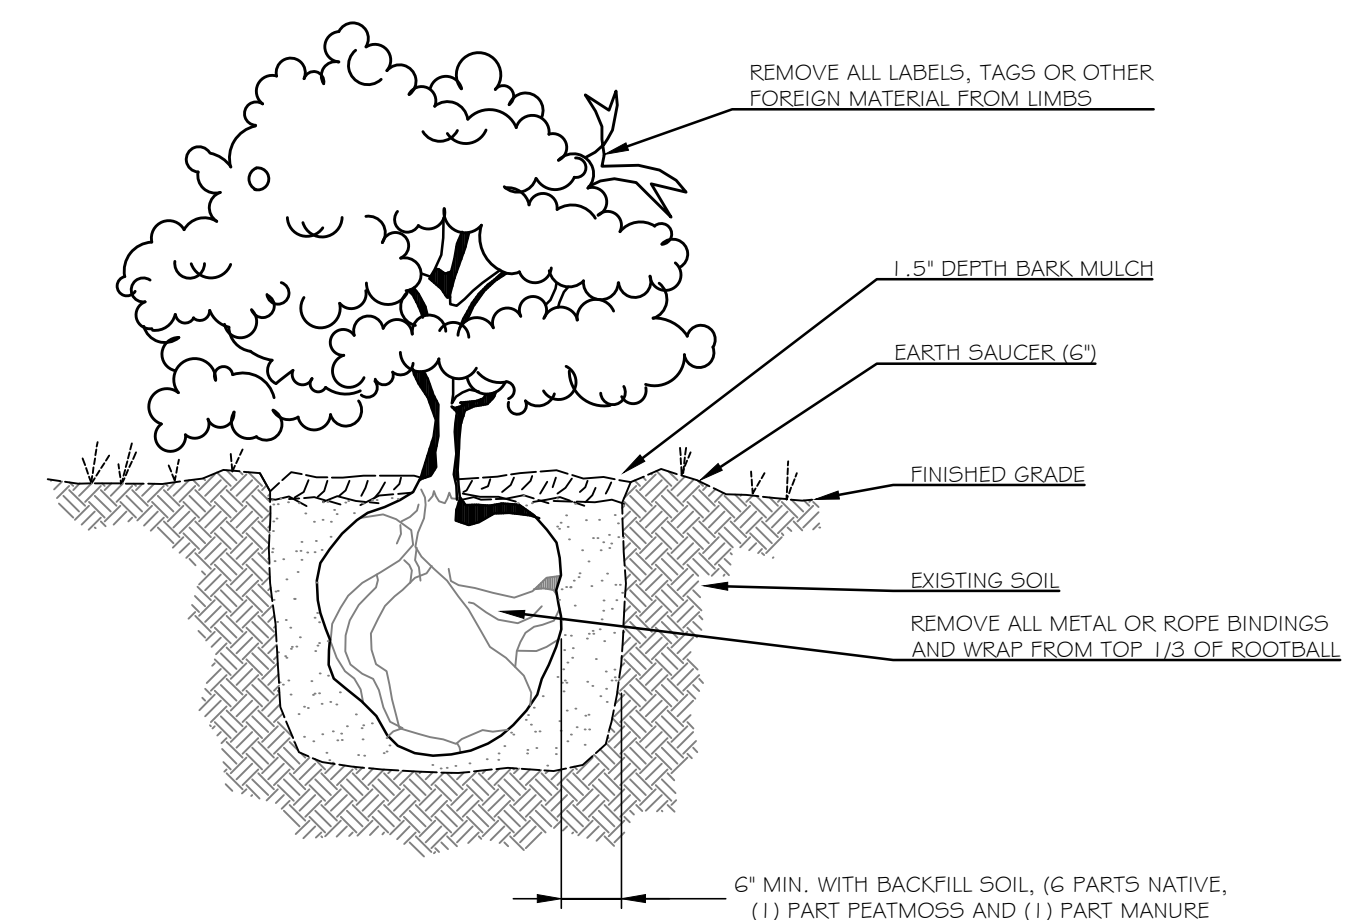


4 SHRUB PLANTING INSTALLATION
C3.0 NOT TO SCALE

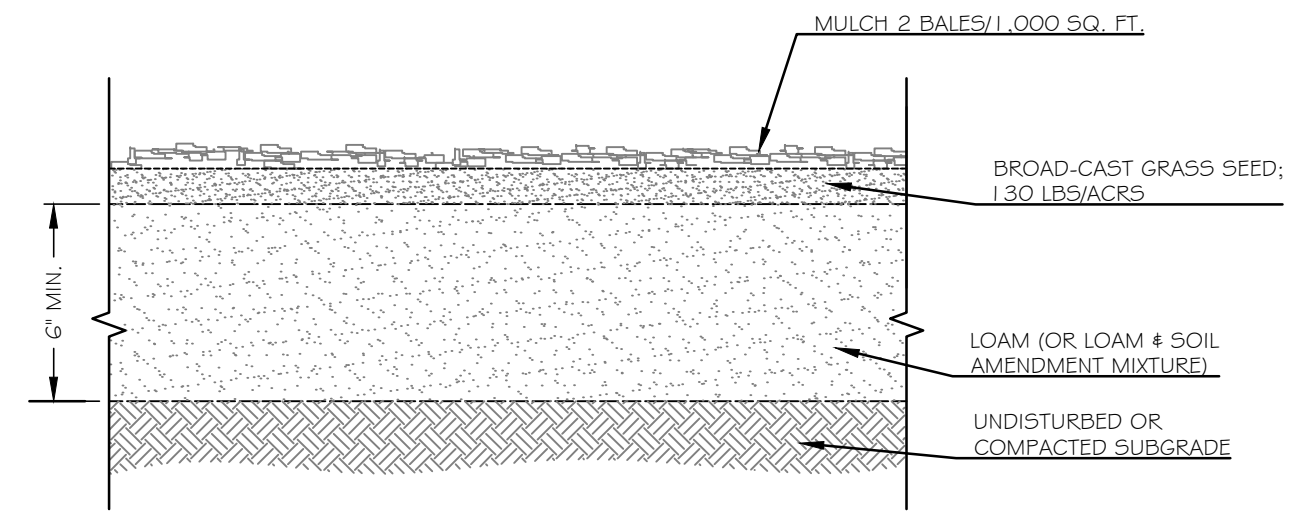


5 LOAM AND SEED DETAIL
C3.0 NOT TO SCALE

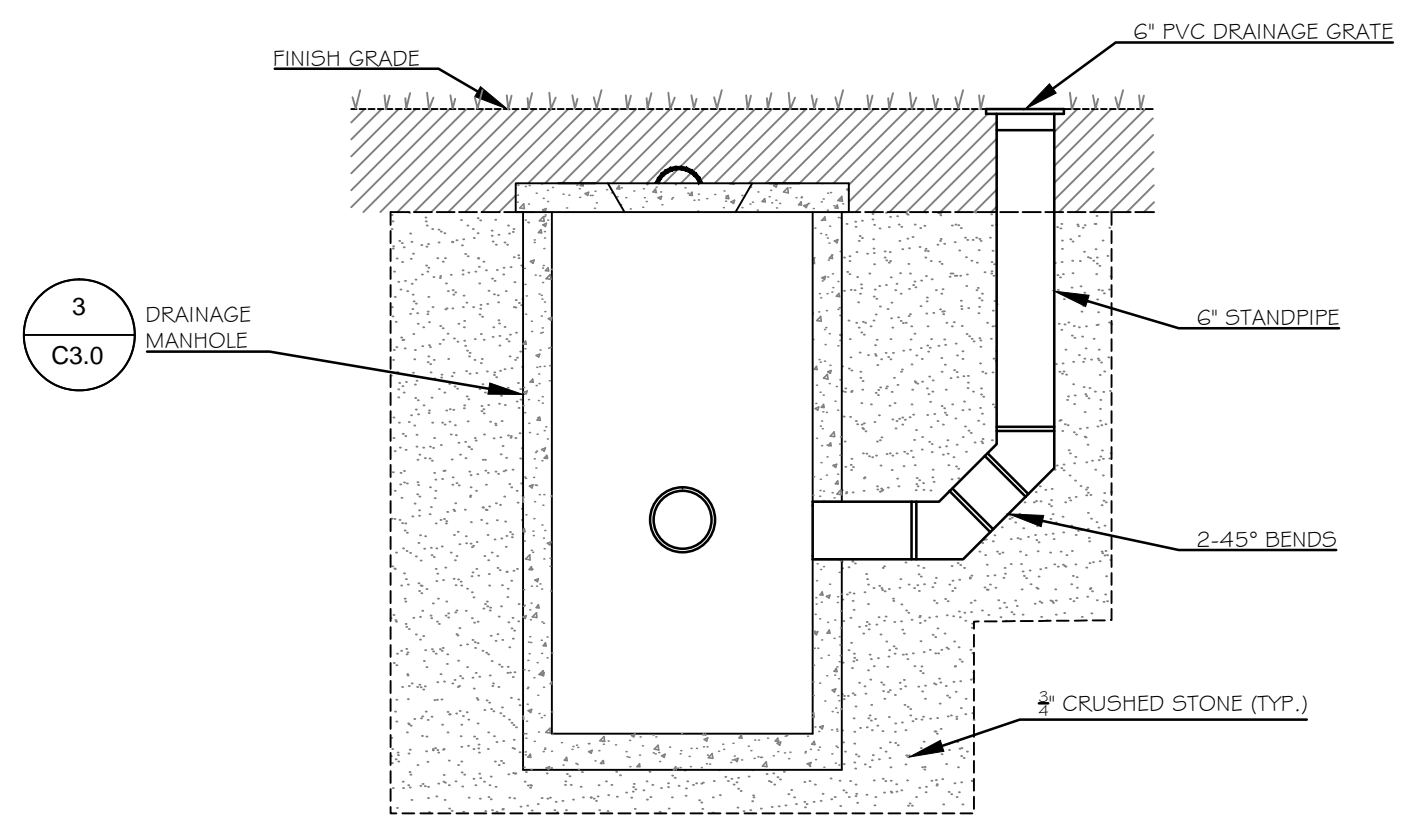


6 FIELD INLET
C3.0 NOT TO SCALE

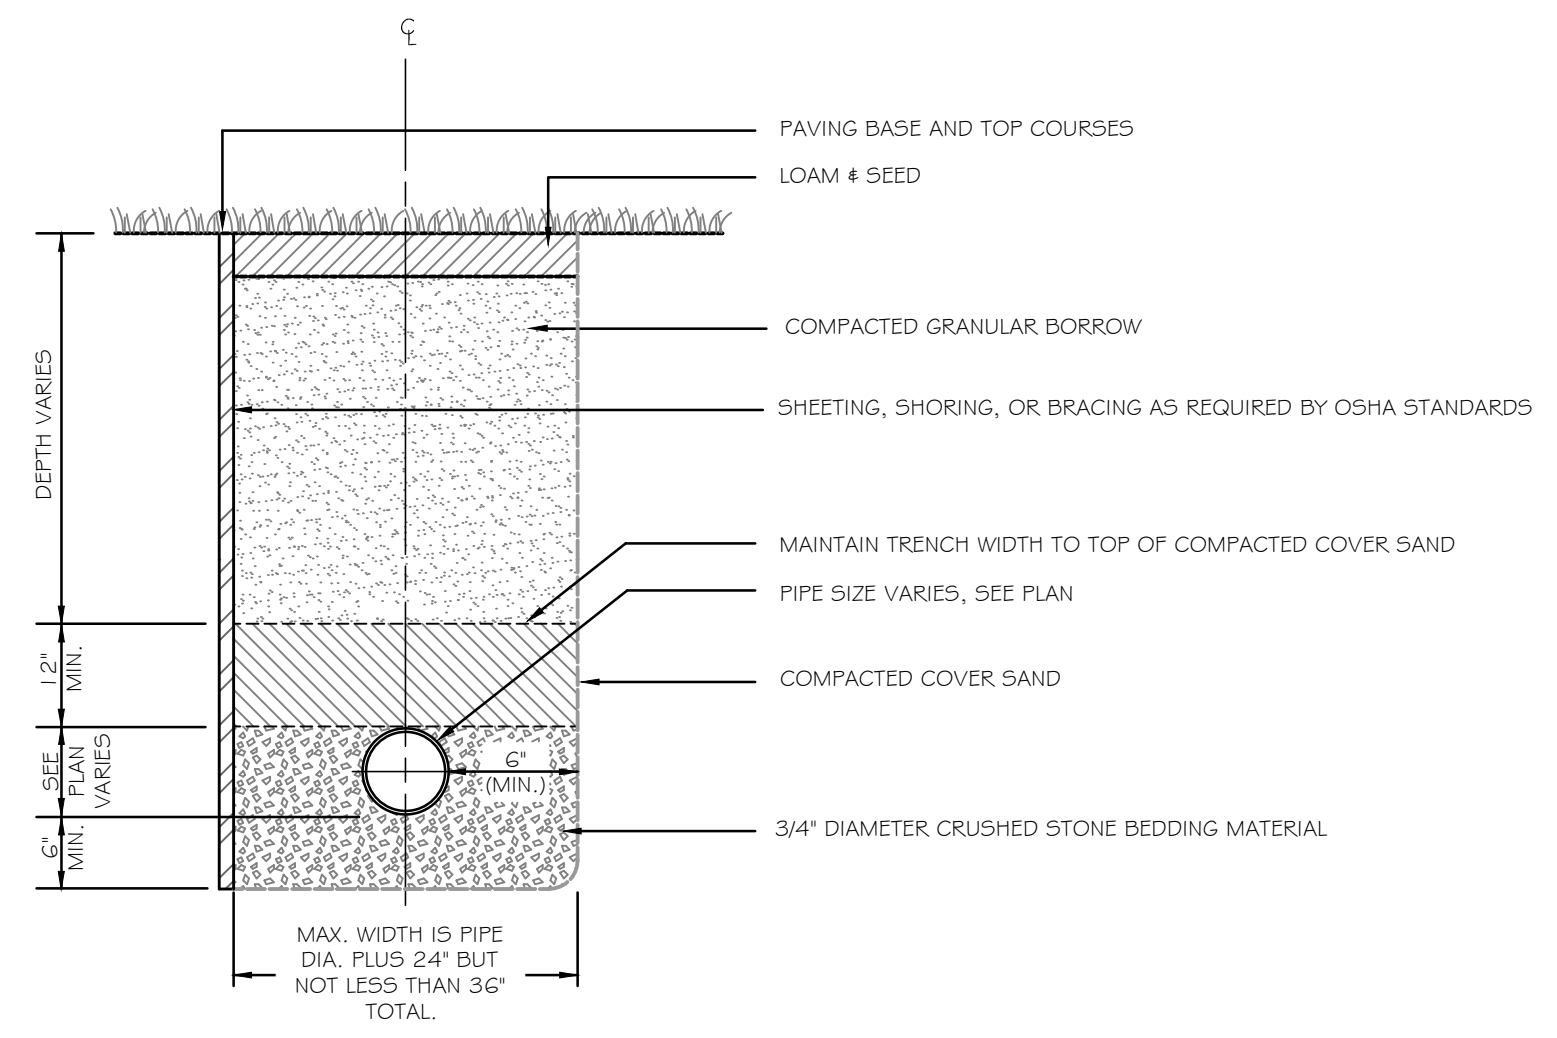

7 TYPICAL PIPE TRENCHING DETAIL
C3.0 NOT TO SCALE

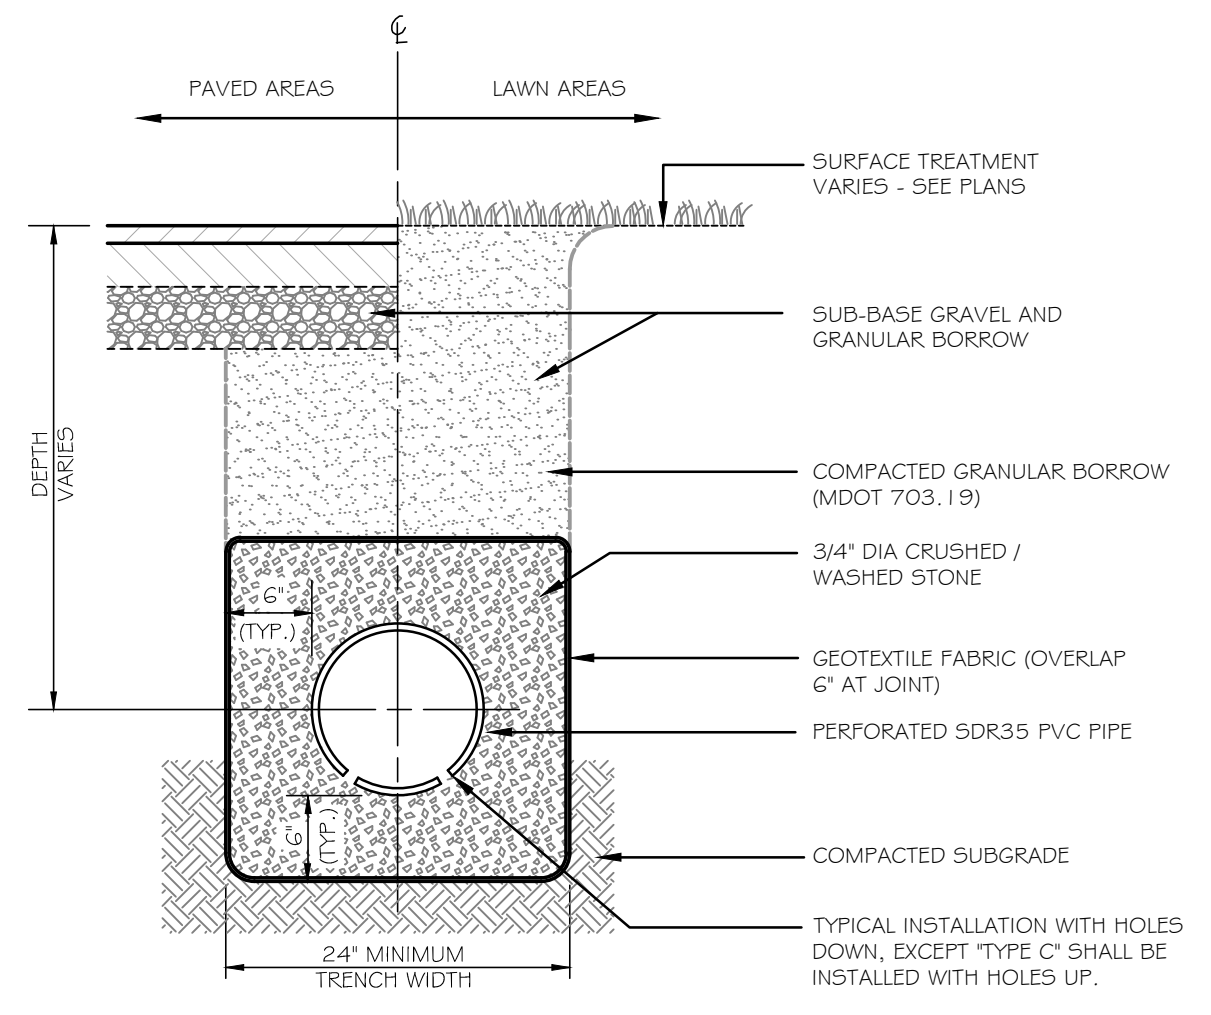

8 UNDERDRAIN TRENCH DETAIL
C3.0 NOT TO SCALE

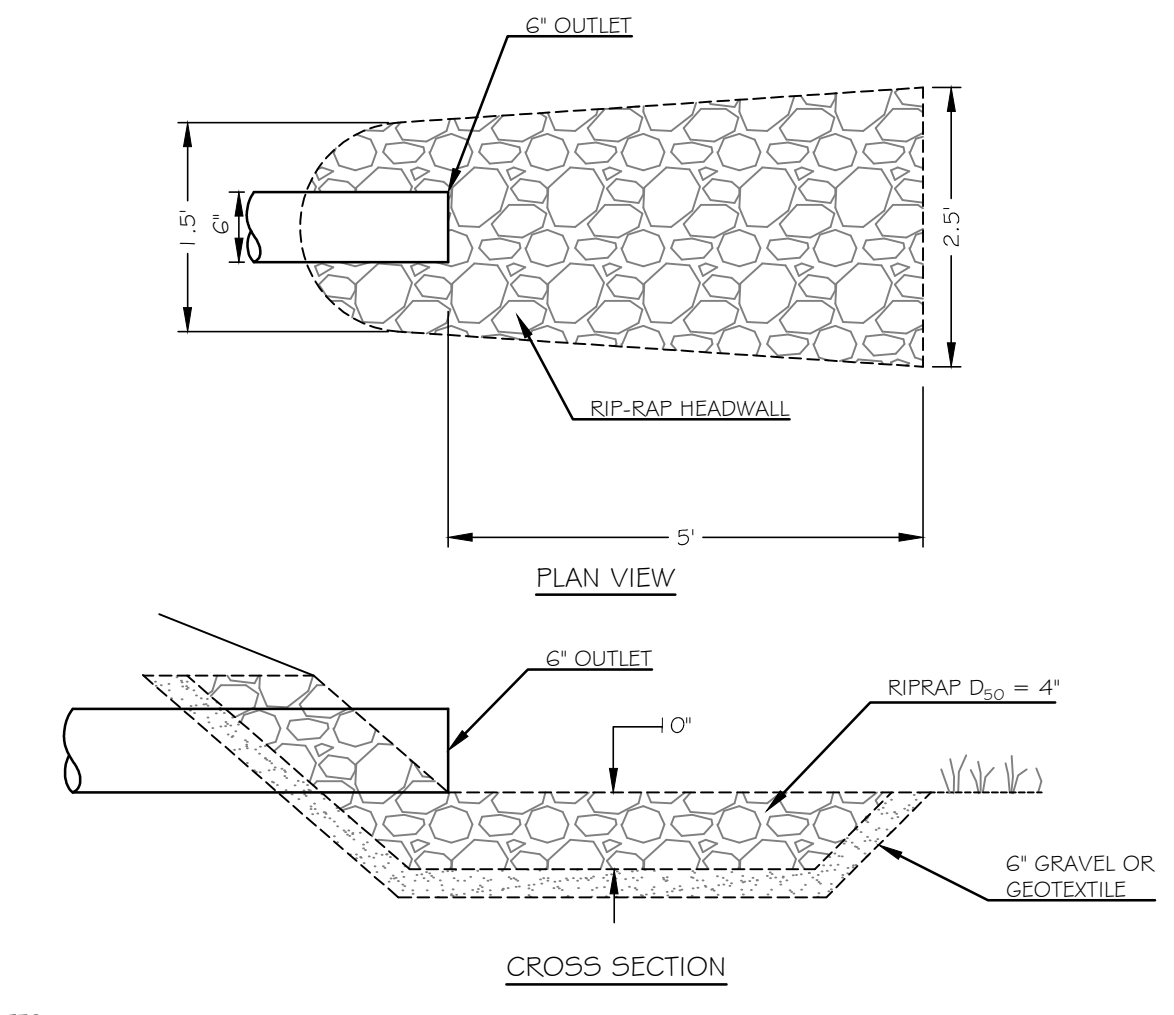

9 RIP-RAP APRON
C3.0 NOT TO SCALE

ISSUED FOR PERMITTING - NOT FOR CONSTRUCTION

Drainage Improvements
60 OAKLAWN ROAD
PEAKS ISLAND, ME

JOHN P. HALBIRT
594 SANDUST ROAD, BOX 397
THE WOODLANDS, TEXAS

Rev.	Date	Description	Drawn	Check
1	10/19/15	Issued for Level I Site Plan Application	SWC	NGC
2	11/11/15	Issued for Maine DEP NRPA PBR	SWC	NGC
3	11/17/15	Show HAT Line Per DEP Request.	SWC	NGC
4	12/7/15	Revised per City Comments	SWC	NGC
5	12/17/15	Final Plans Submitted to City	SWC	NGC

Sheet Title:
Details

Job No.:	311	Sheet No.:	
Date:	Oct. 19, 2015	Scale:	NTS
Drawn:	SWC		C3.0
Checked:	NGC		