


**Rachel Conly**

Architectural Design

Peaks Island, Maine 04108  
207.766.5625

**Proposed First  
Floor Plan**

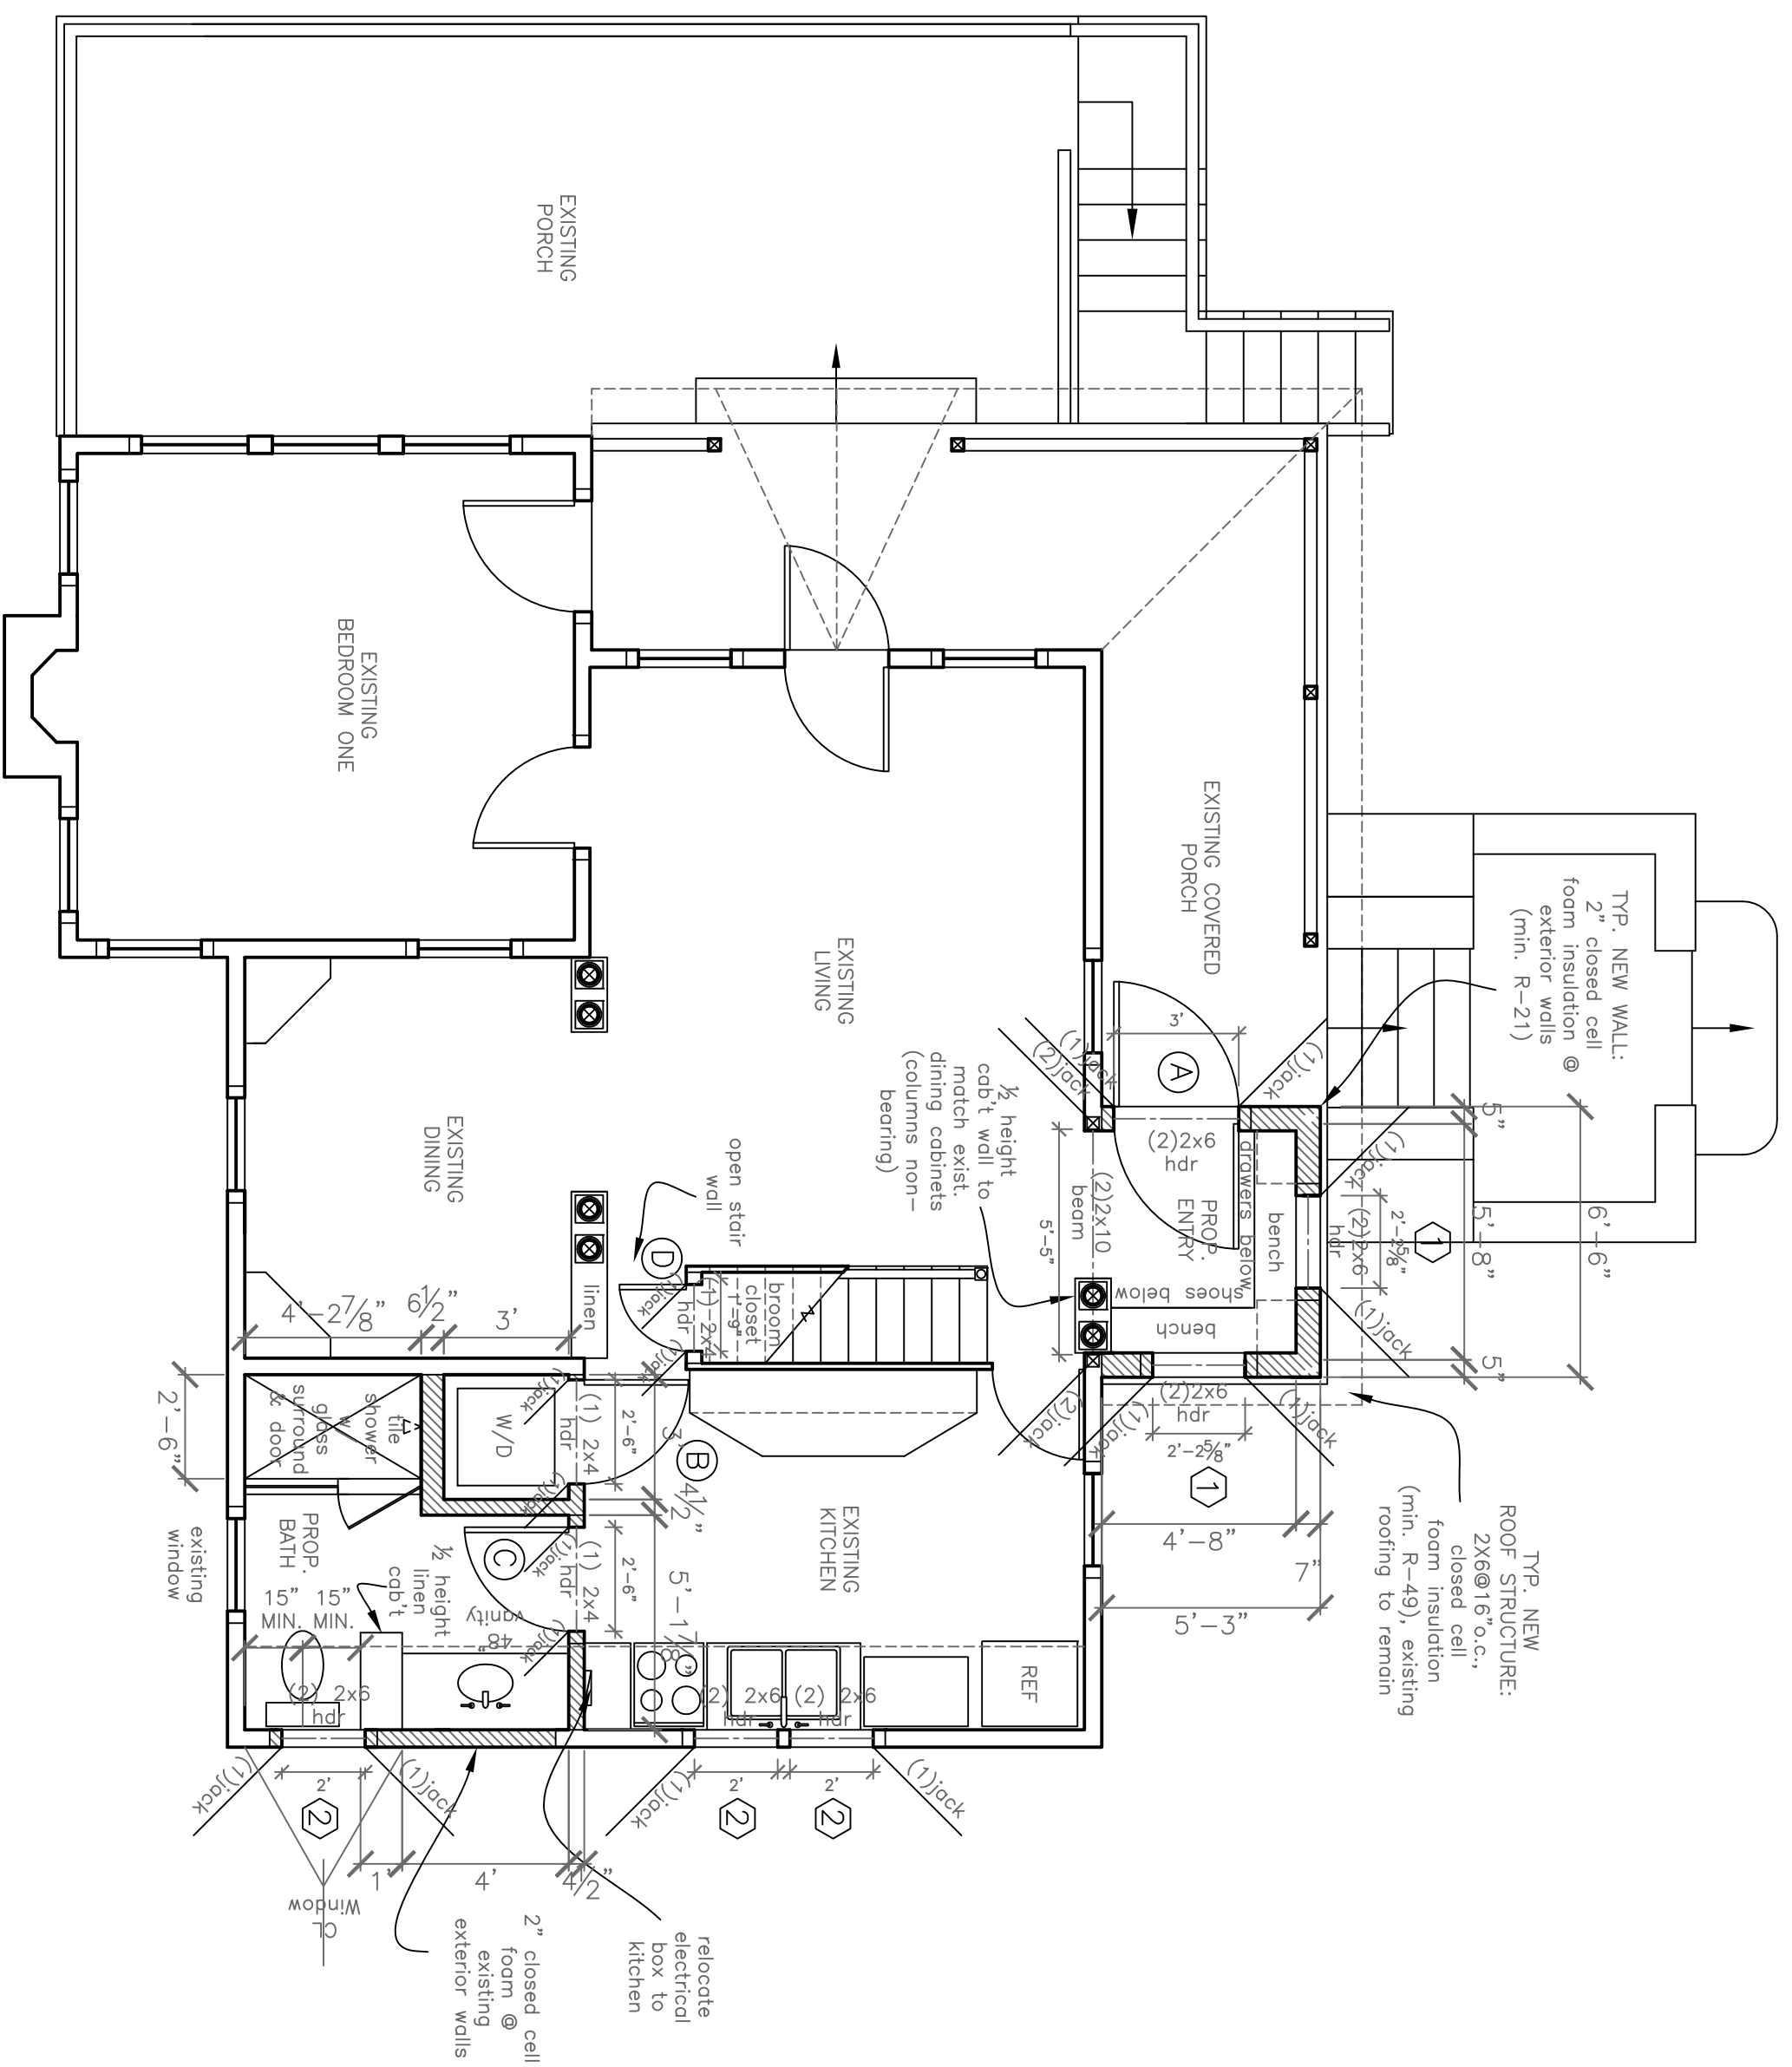

**A** Proposed First Floor Plan  
1/4" = 1'-0"

DATE	REVISED
11.30.12	12.15.12

SCALE: 1/4" = 1'-0"  
DRAWN BY: Rachel

**PROJECT**  
"Katie's Cottage"  
William's Residence  
224 Pleasant Avenue  
Peaks Island, Me.  
04108