


ENCLOSED PORCH WALL AREA CALCULATION:
PROPOSED INTERIOR WALL AREA = 112SF (.50) = 56
PROPOSED DOOR = 20SF
WINDOW = 10SF EACH X4 = 40SF
TOTAL PROPOSED WINDOW AND DOOR AREA = 60

Proposed First Floor Plan

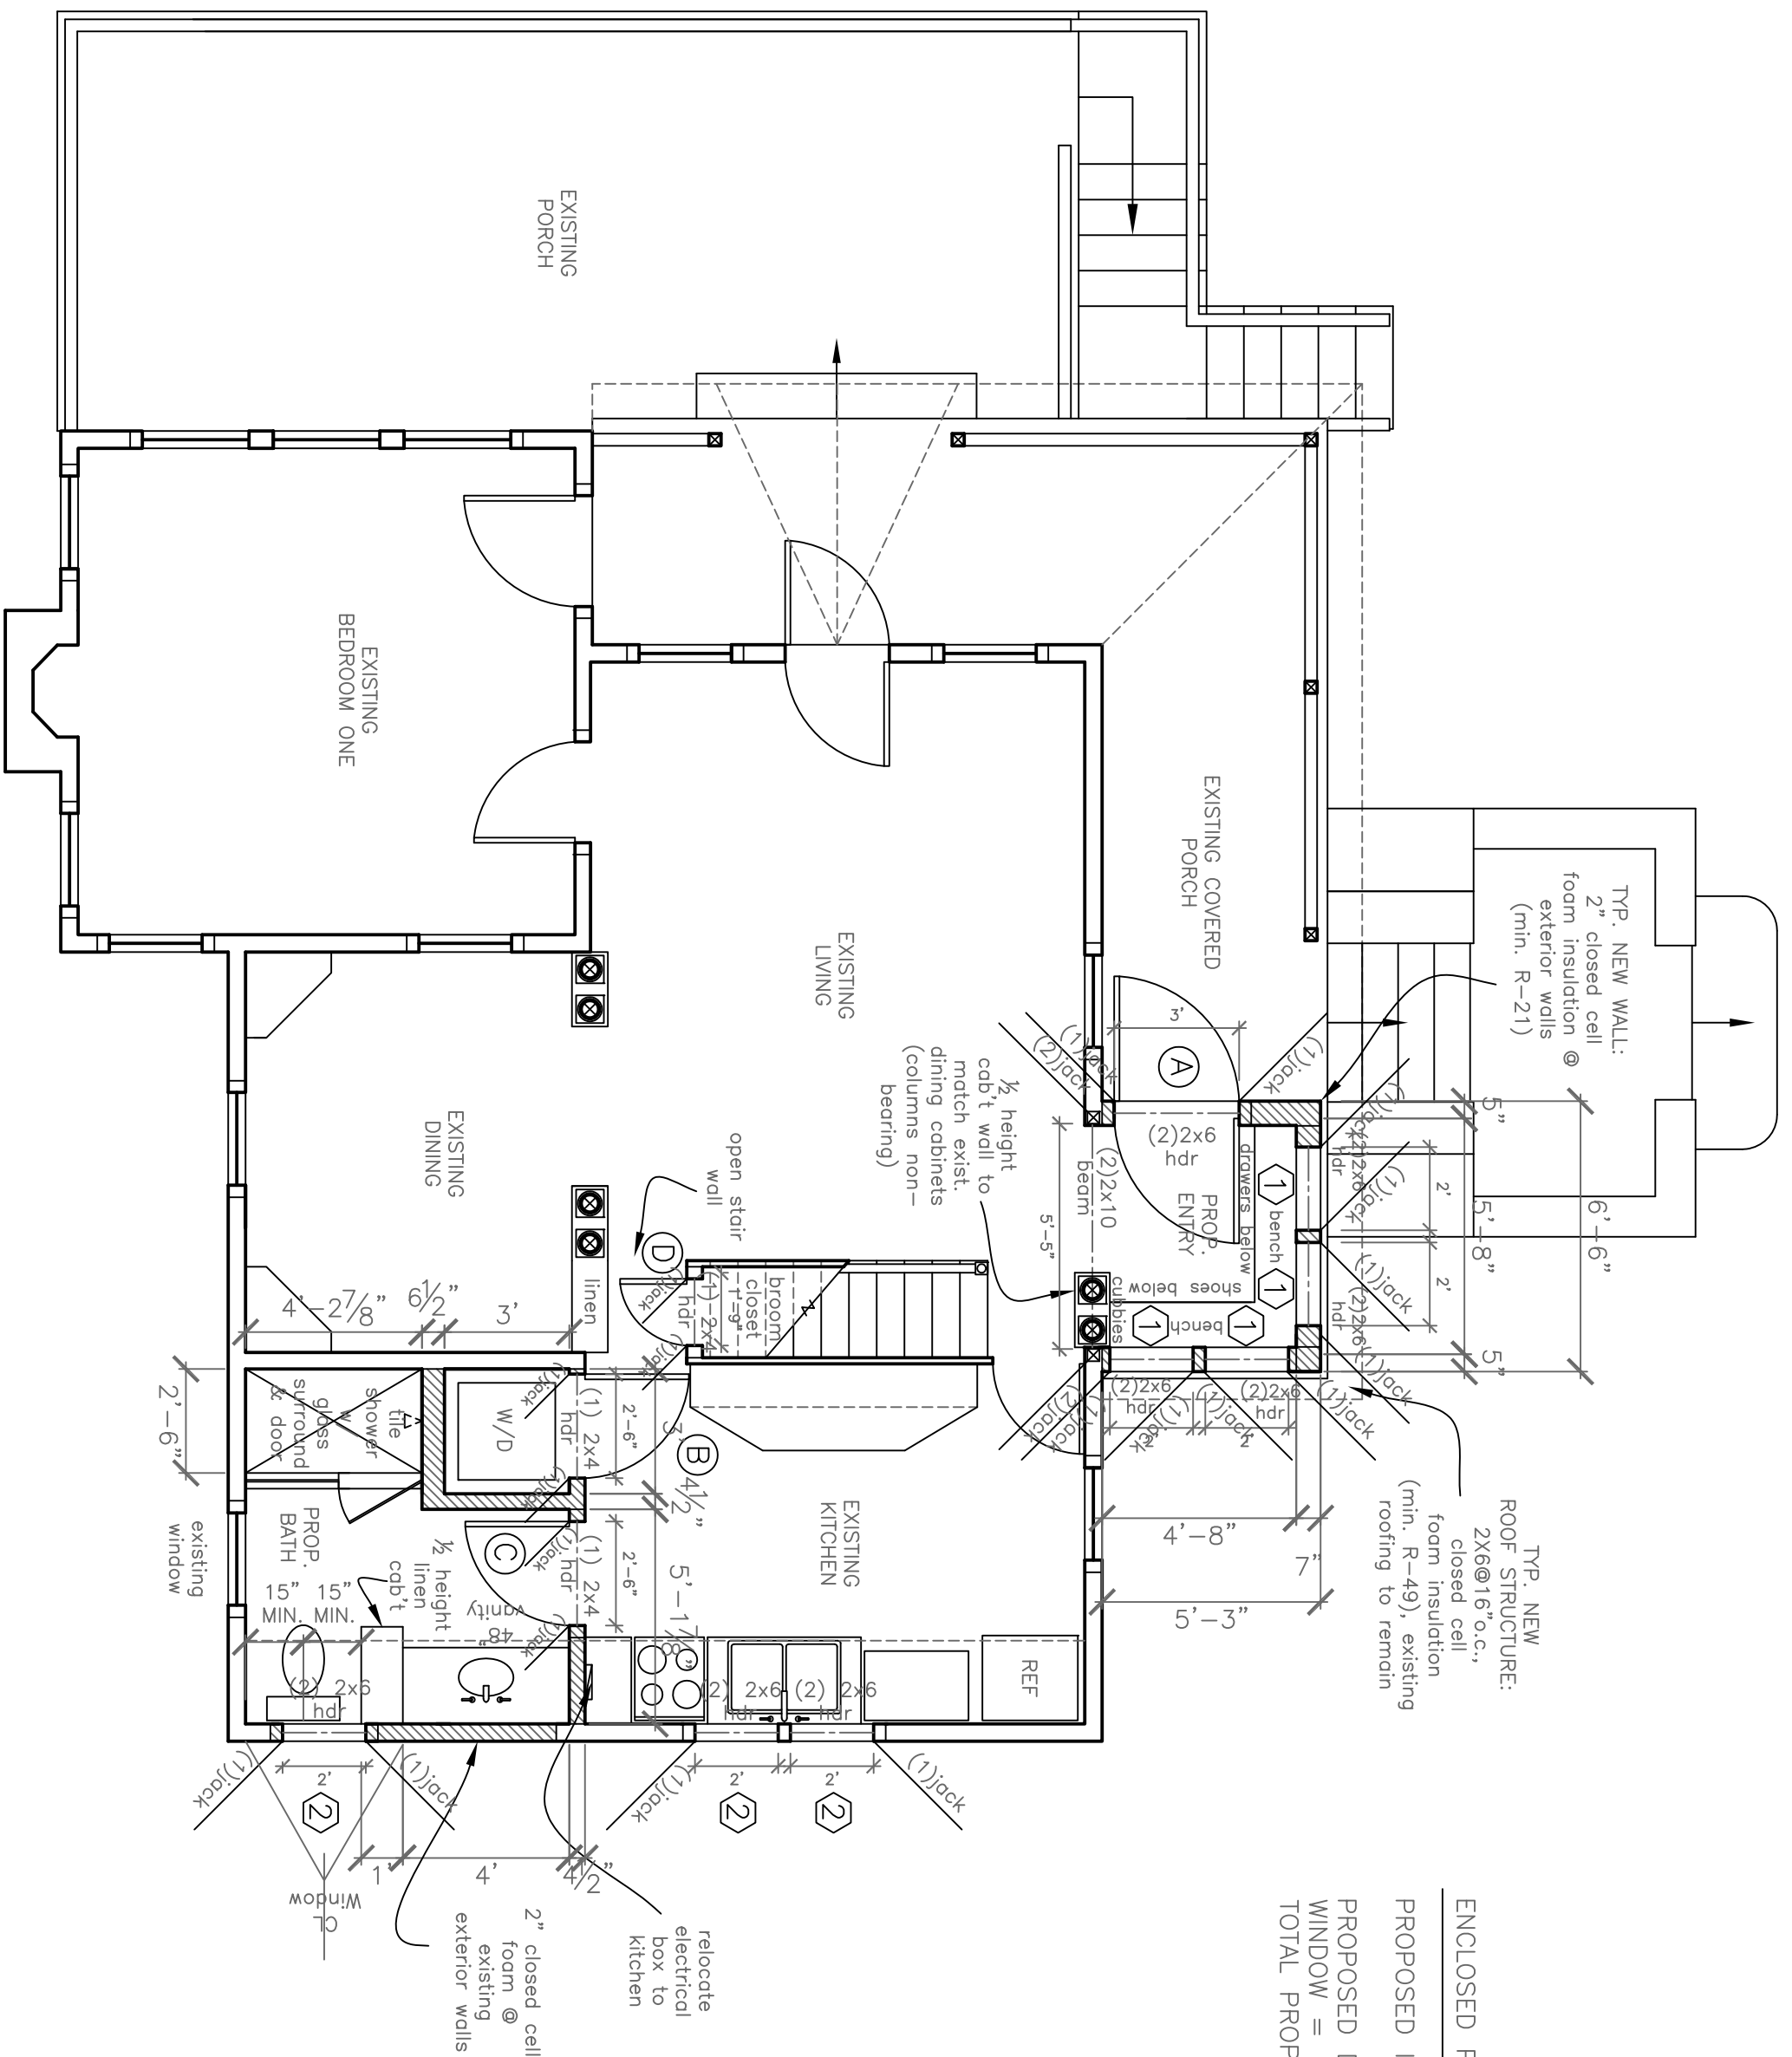

A Proposed First Floor Plan
1/4" = 1'-0"

EXISTING WALL
NEW WALL

DATE	11.30.12	REVISED	12.15.12
SCALE	1/4" = 1'-0"	DRAWN BY	1.13.13 1.14.13
NOTES		DRAWN BY	Rachel

Revision

PROJECT
"Katie's Cottage"
William's Residence
224 Pleasant Avenue
Peaks Island, Me.
04108