

Rachel Conly
Architectural Design


26 Sterling Street
Peaks Island, Maine 04108
207.766.5625

**Proposed
South and West
Elevations**

PROJECT

**Braun Hogan
Residence
265 Pleasant Ave.
Peaks Island, ME**

DATE 07.29.14	REVISED
SCALE 1/4" = 1'-0"	DRAWN BY Rachel & Harvey
NOTES	

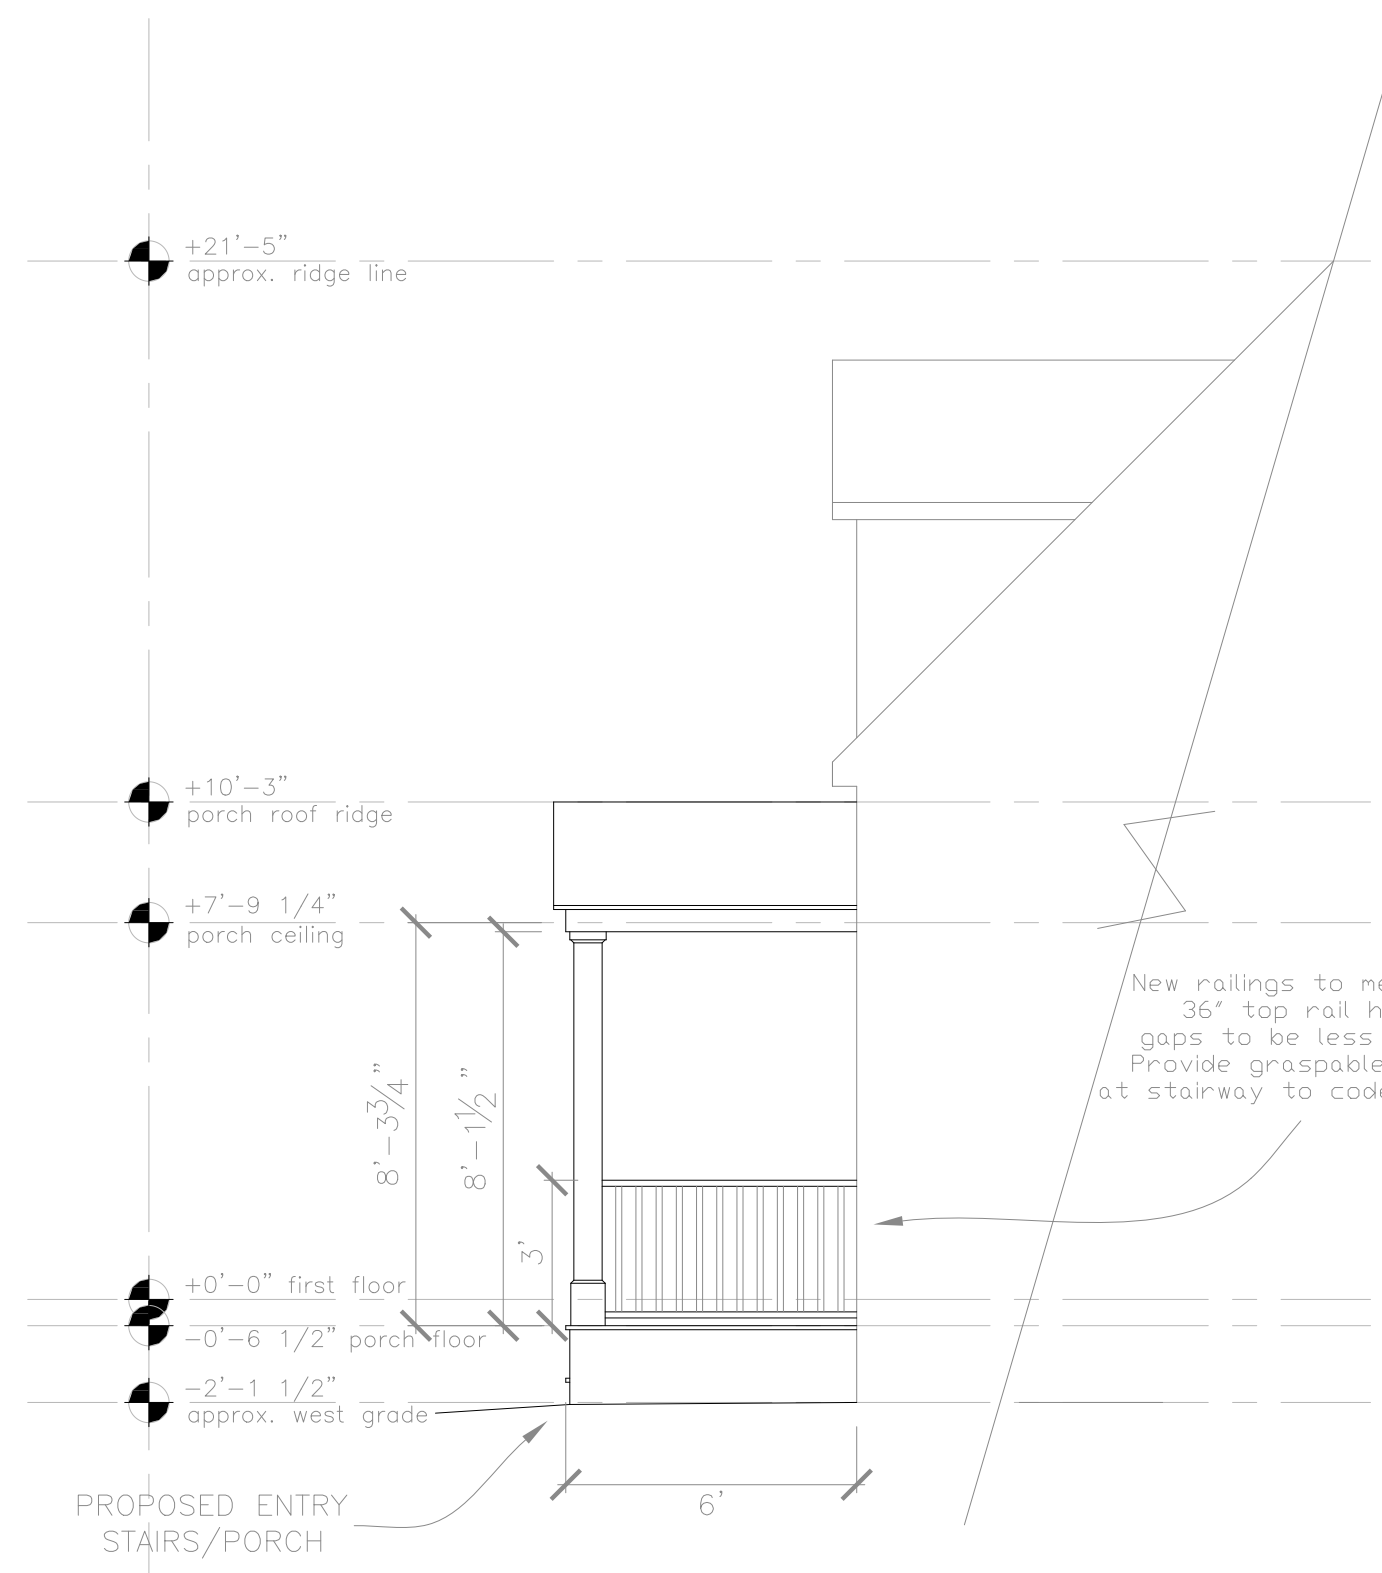

A Proposed South Elevation
1/8" = 1'-0"



B Proposed West Elevation
1/8" = 1'-0"

