

 


Book and Page 25299/192 Lot 24

Graphic Scale: 1 inch = 40 feet

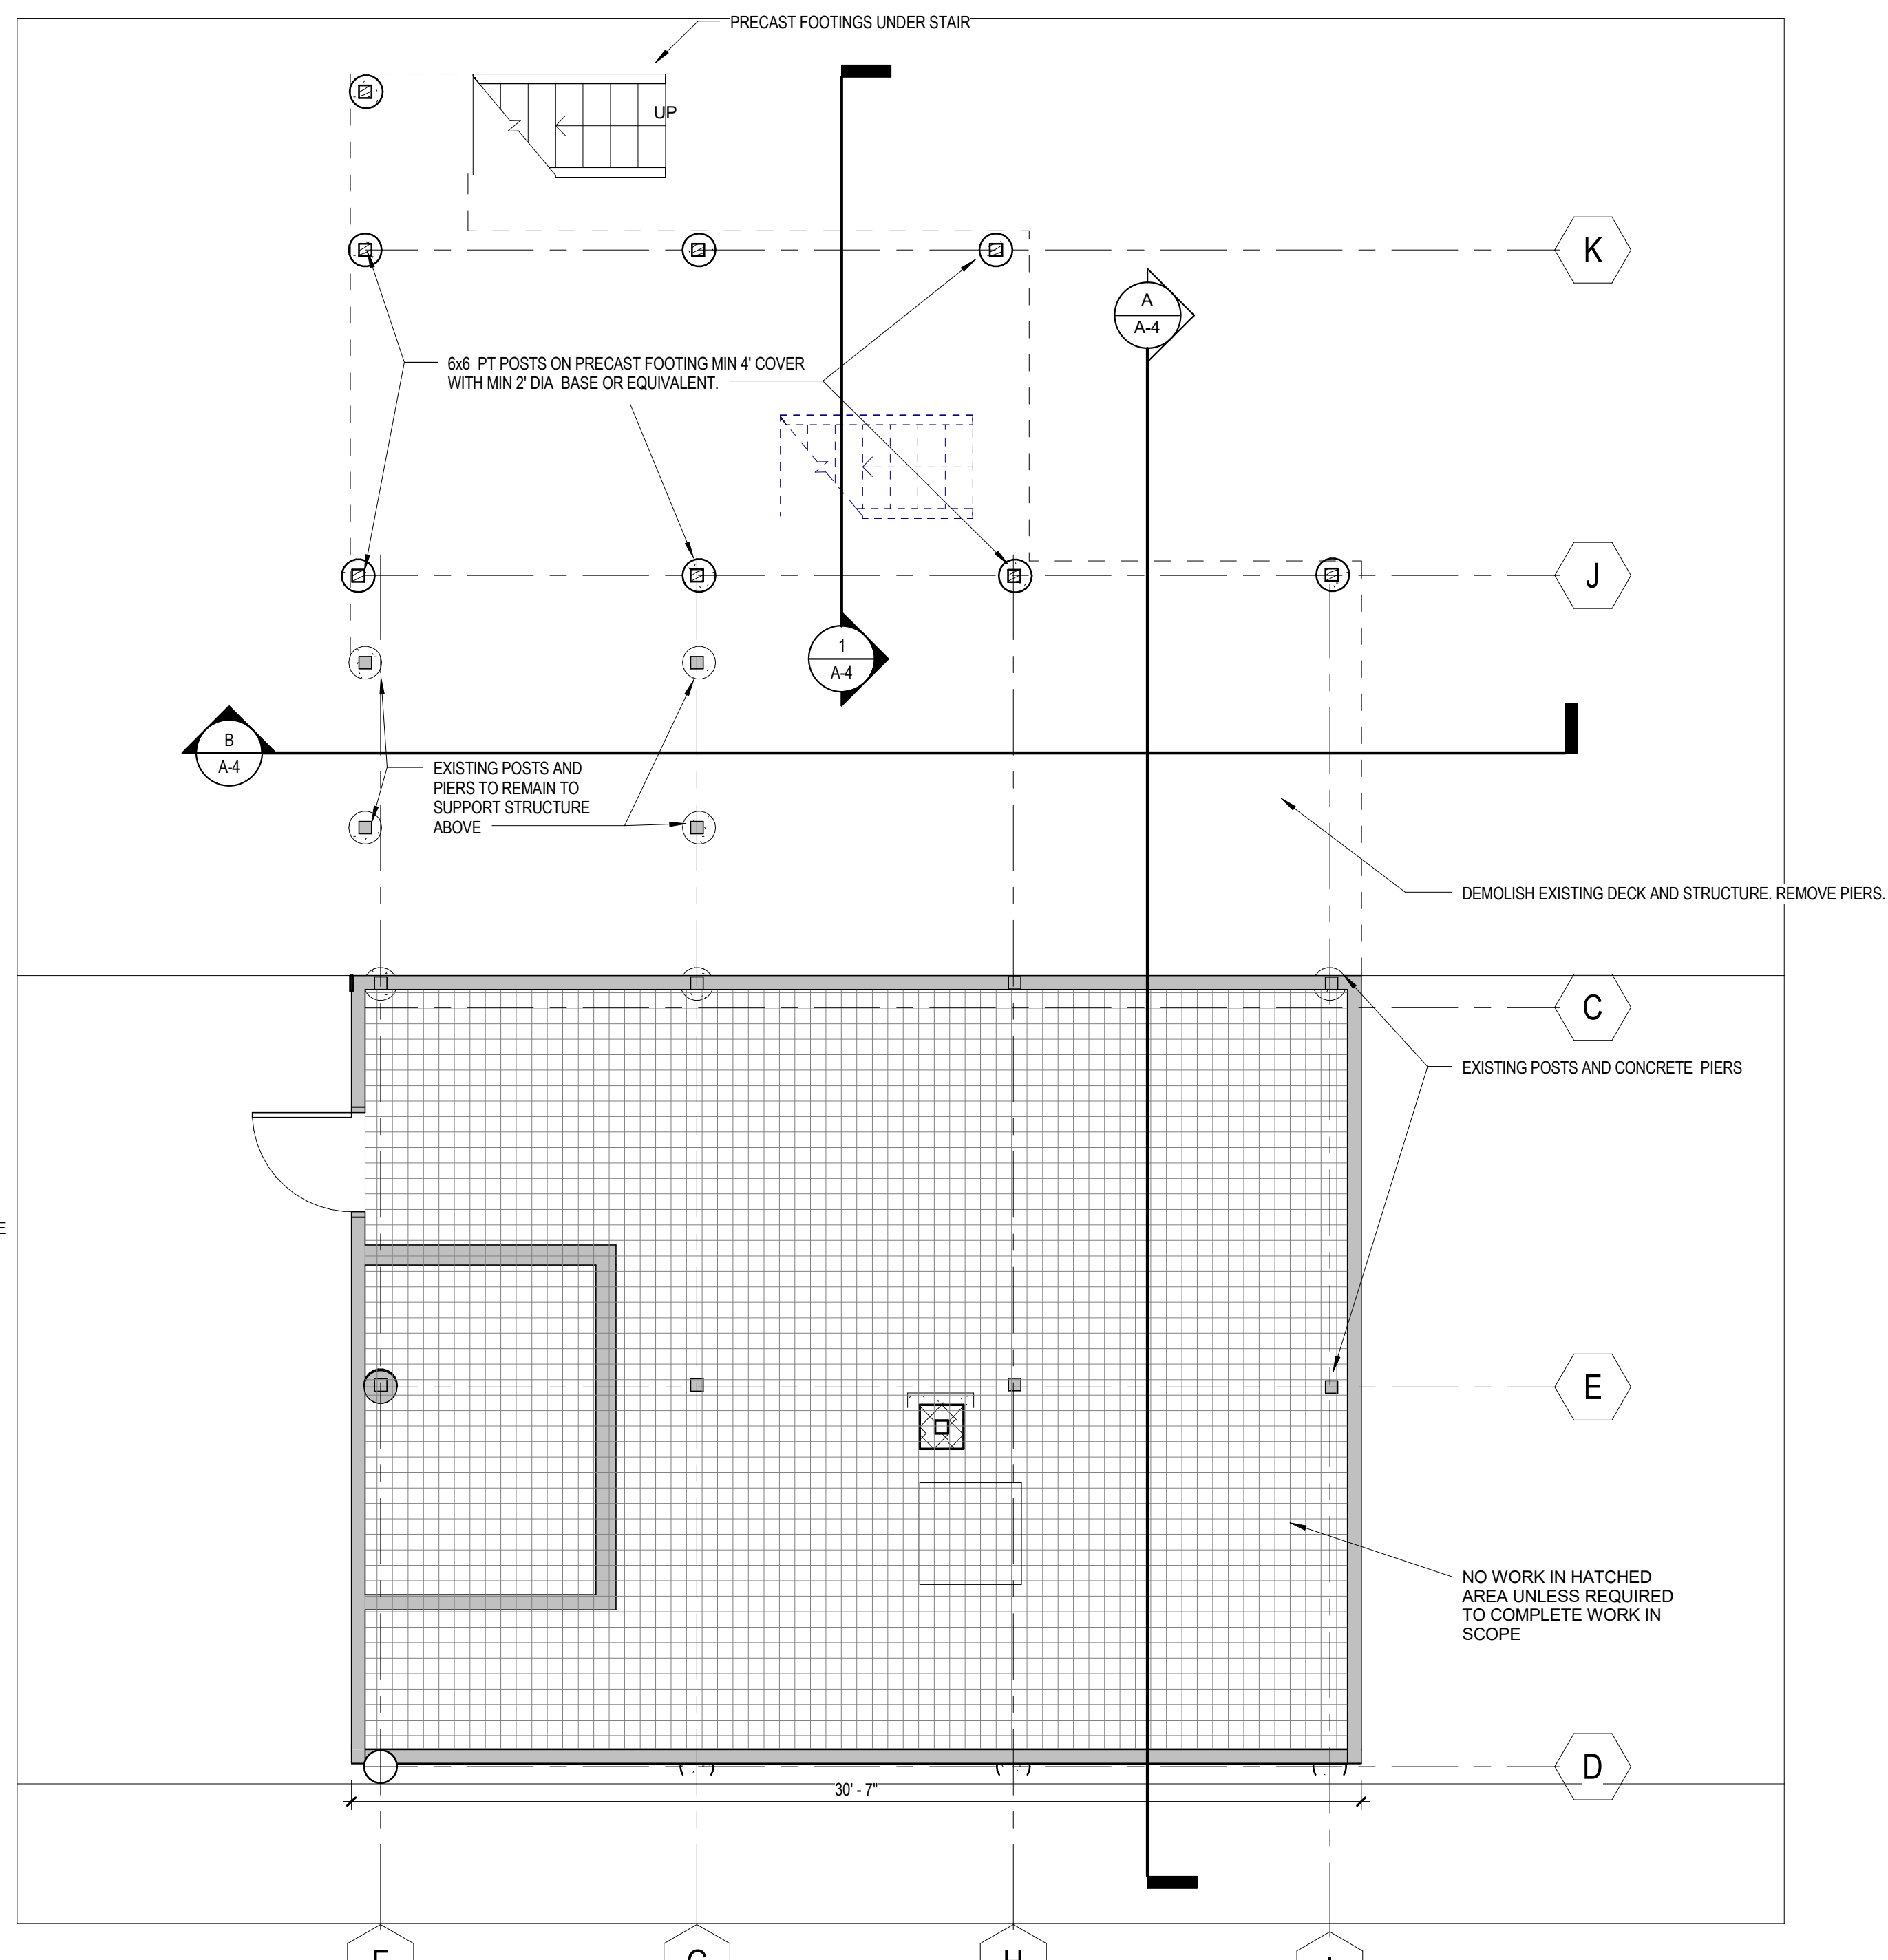

**3** SITE PLAN  
A-1  
1" = 40'-0"

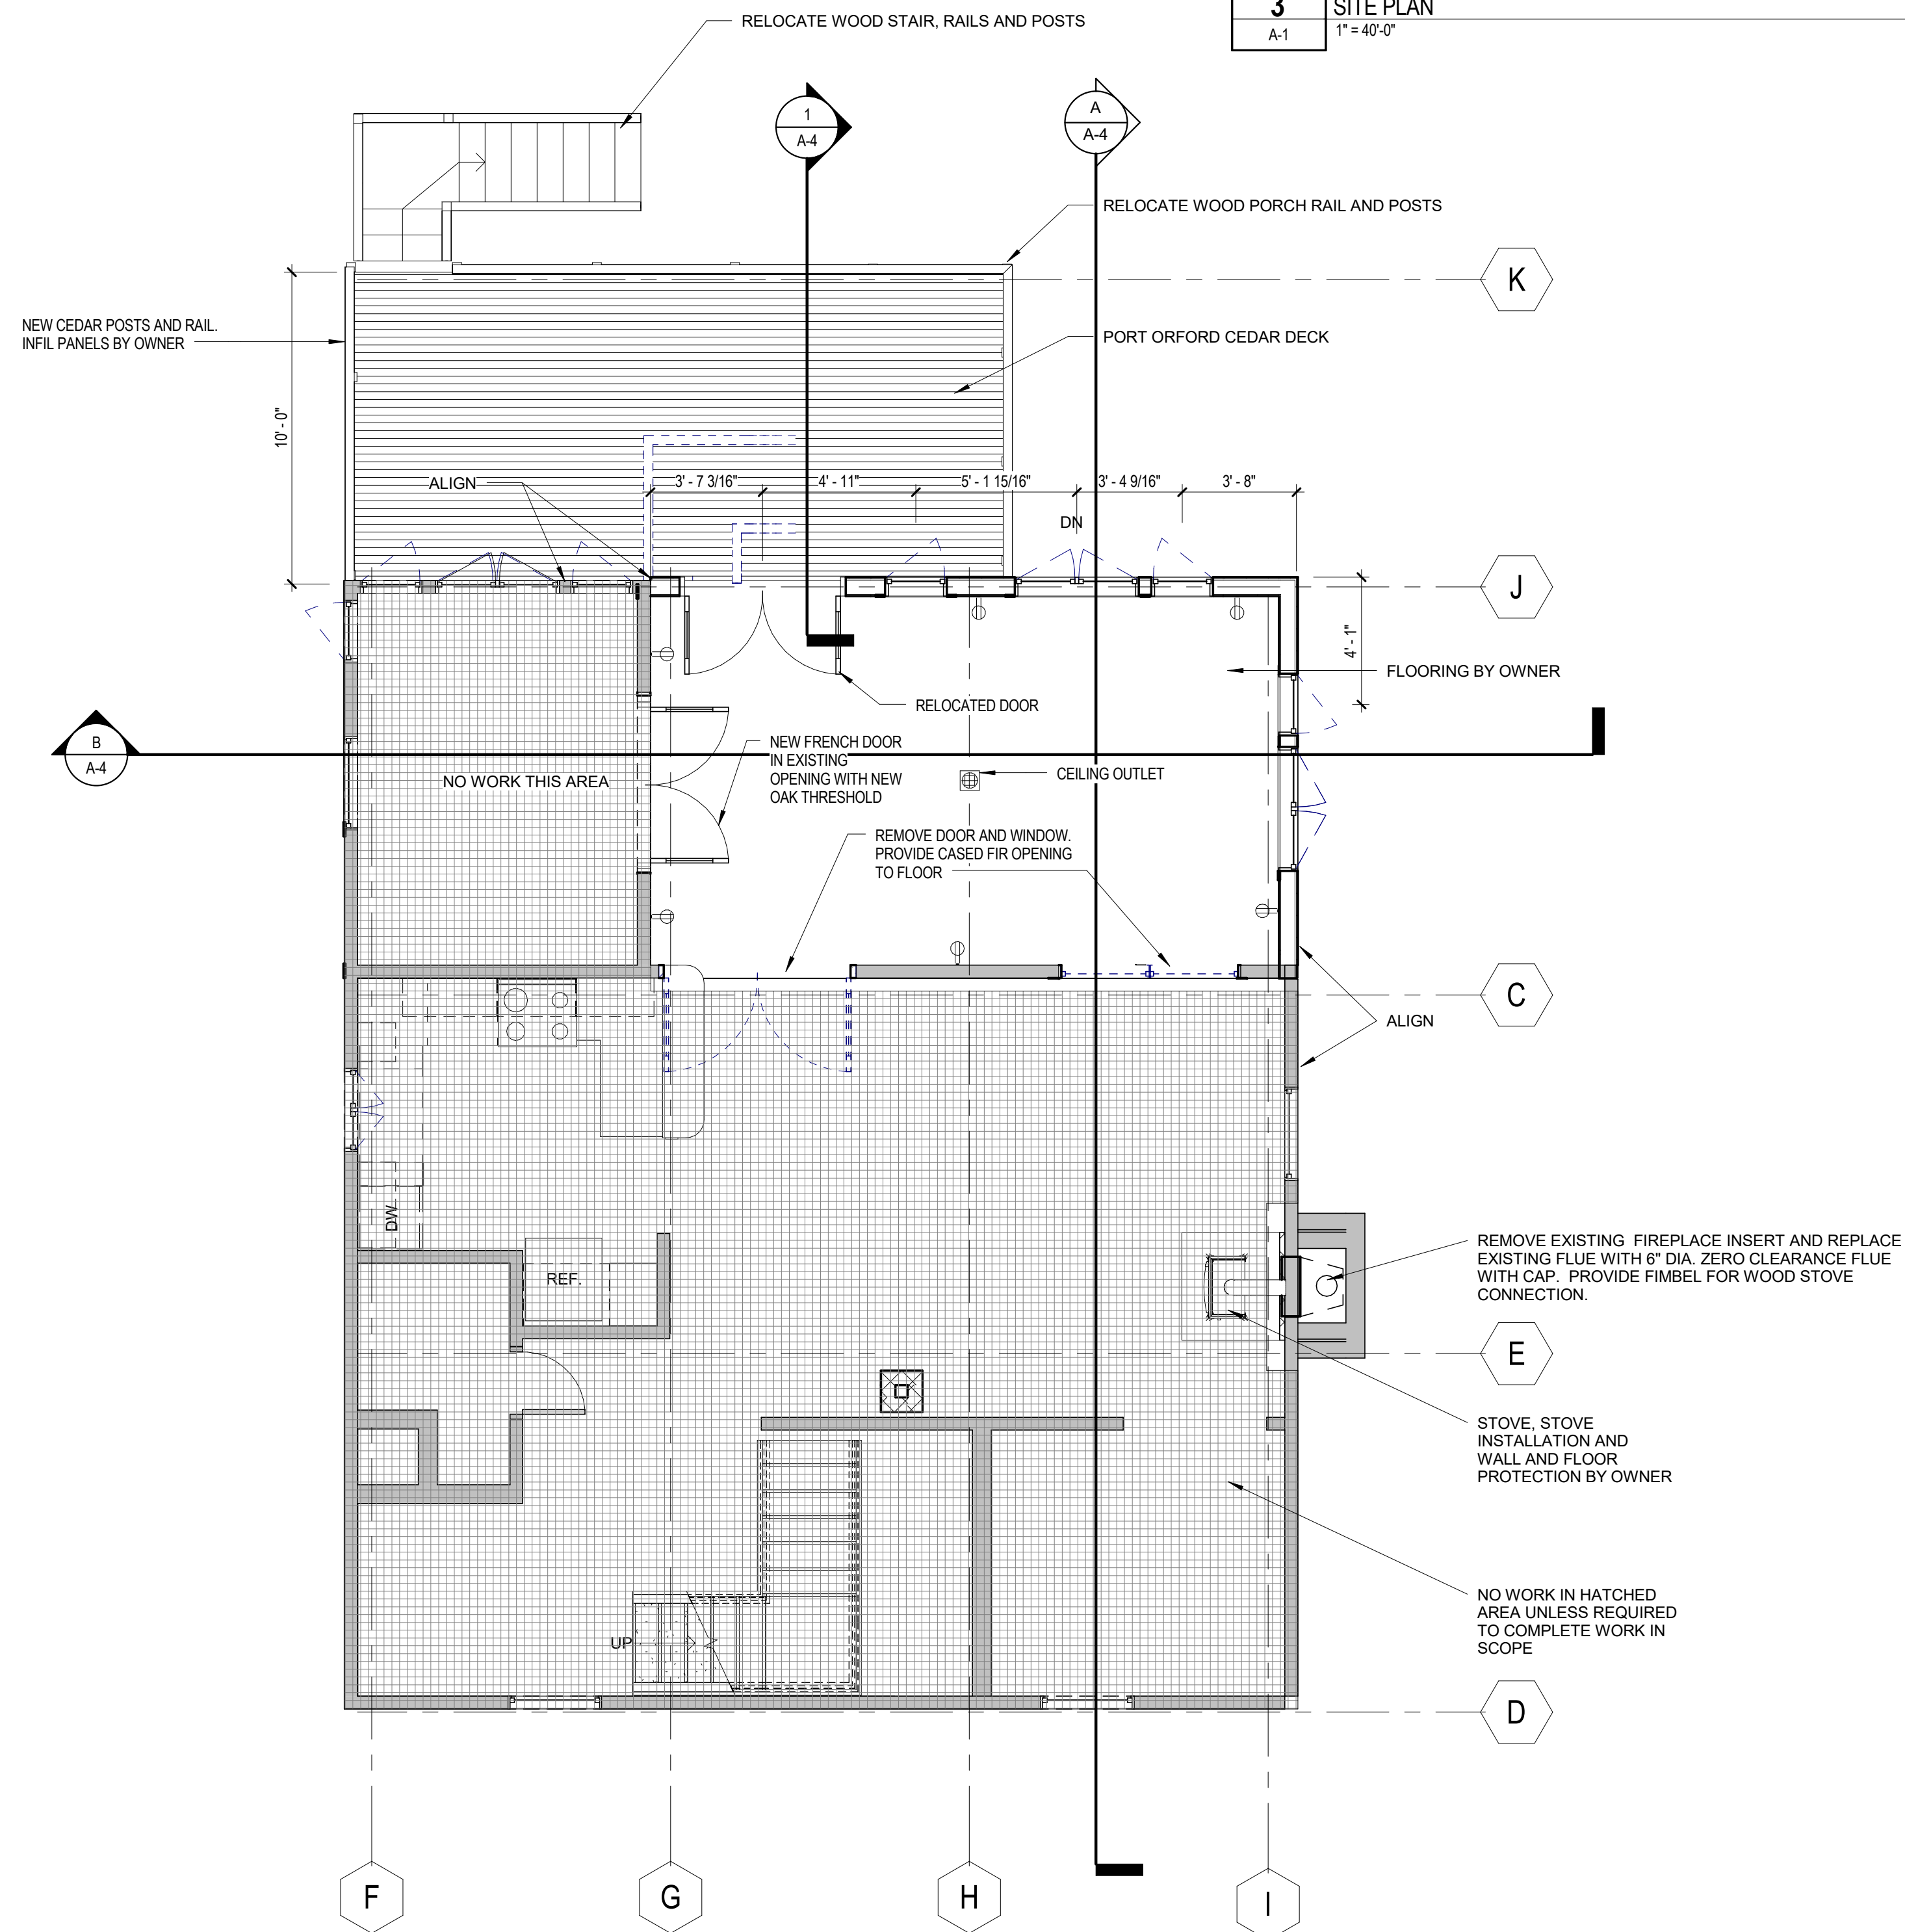


**2** BASEMENT  
A-1  
1/4" = 1'-0"

Client Name

**Additions and Renovations**

960 Seashore Ave  
Peaks Island, Maine

NO.	DESCRIPTION	DATE

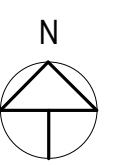

CONTENT:	
PLAN	
DRAWN BY:	Author
PROJECT NO:	0000
DATE:	xx/xx/09
REVISED:	
SCALE:	As indicated
<b>A-1</b>	
Project Phase	
<b>100% CD</b>	
<small>COPYRIGHT © 2011 BY LAVALLEE-BRENSINGER PROFESSIONAL ASSOCIATION. ALL RIGHTS RESERVED. NO REPRODUCTION WITHOUT PERMISSION.</small>	

4/13/2016 7:43:49 PM I:\data\W\Doc\Refined\Stone.dwg (man/W) Documents\Peaks\031516.rvt