


A
B
C
D
E
F
G
H

960 SEAHORE AVE
PEAKS ISLAND, ME

2 Axonometric
A-3.1

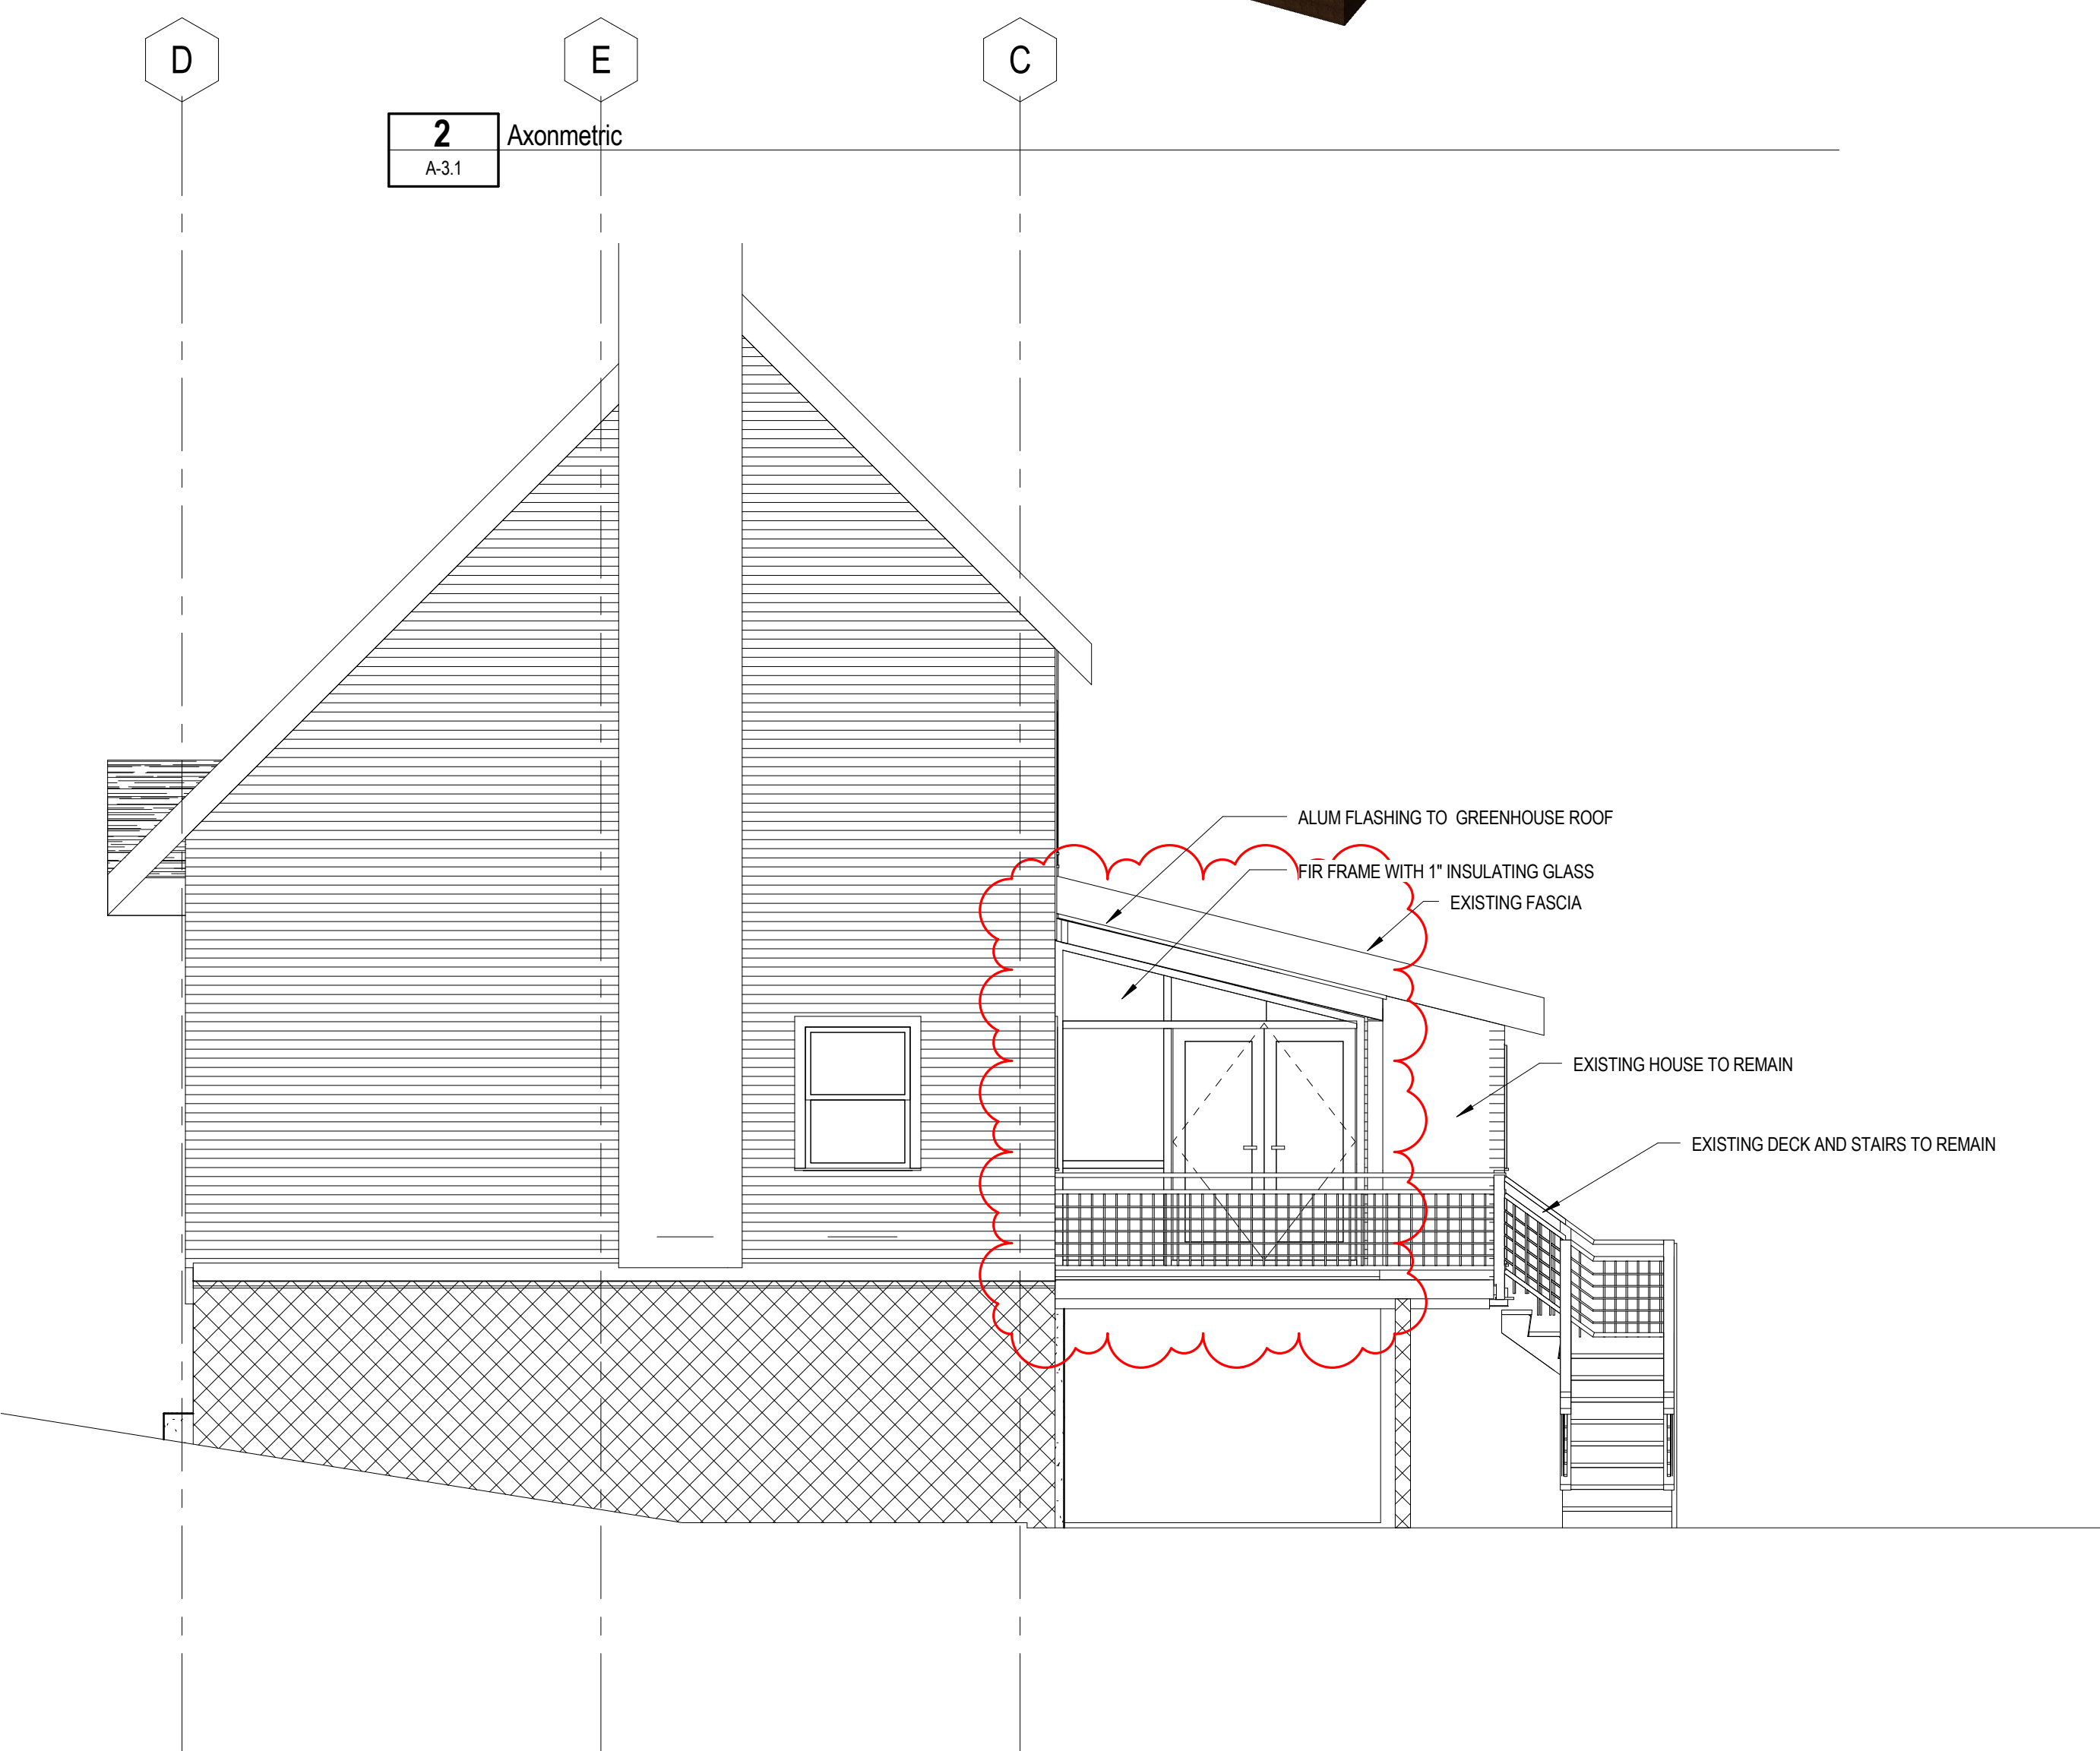


3 EAST ELEVATION
A-3.1
1/4" = 1'-0"



1 NORTH ELEVATION
A-3.1
1/4" = 1'-0"

NO.	DESCRIPTION	DATE
1	Revision 1	Date 1

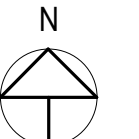

CONTENT:	
ELEVATIONS	
DRAWN BY:	SC
PROJECT NO:	0000
DATE:	Spring 2016
REVISED:	09/06/16
SCALE:	1/4" = 1'-0"
A-3.1	
Project Phase	
100% CD	
<small>COPYRIGHT © 2011 BY LAVALLEE-BRENSINGER PROFESSIONAL ASSOCIATION. ALL RIGHTS RESERVED. NO REPRODUCTION WITHOUT PERMISSION.</small>	

9/7/2016 9:27:00 PM \\data\MyDoc\Revised\Schem\dayman\My Documents\Unlabeled\Schem Project 2016.rvt

1 2 3 4 5 6 7 8 9 10 11 12