


NOT TO SCALE
SKETCH OF 1ST FLOOR PLAN

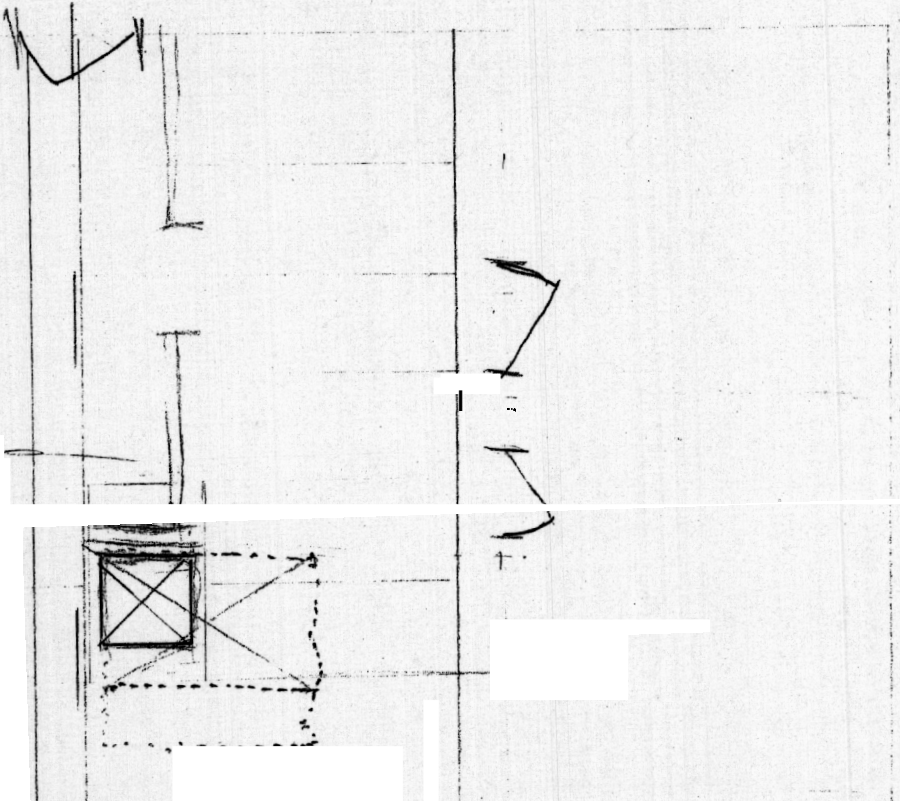

CARRY TRUCK

T. LINDSAY / T. J. BROWN
708
909 SERRANOS
AGRIAS ISLAND

APPROX LOCATED
DURING TOUR @
REMOVED

APPROX LOCATED
OF REPOSED
FIRE PLACE

APPROX. LOCATION
OF RANGE

CARRY TRUCK

WALKWAY

OVER TO ROOF

172 BK /
1051 / 1982


"LOFT" ABOVE

WALKWAY

WALKWAY

NOT SHOWN TIERS AND RAZU CAP

12/11/05
J. HANSON / J. JOHNSON'S
JOB
909 SEASHORE
PEAKS ISLAND
SCALE - 1/2" = 1'

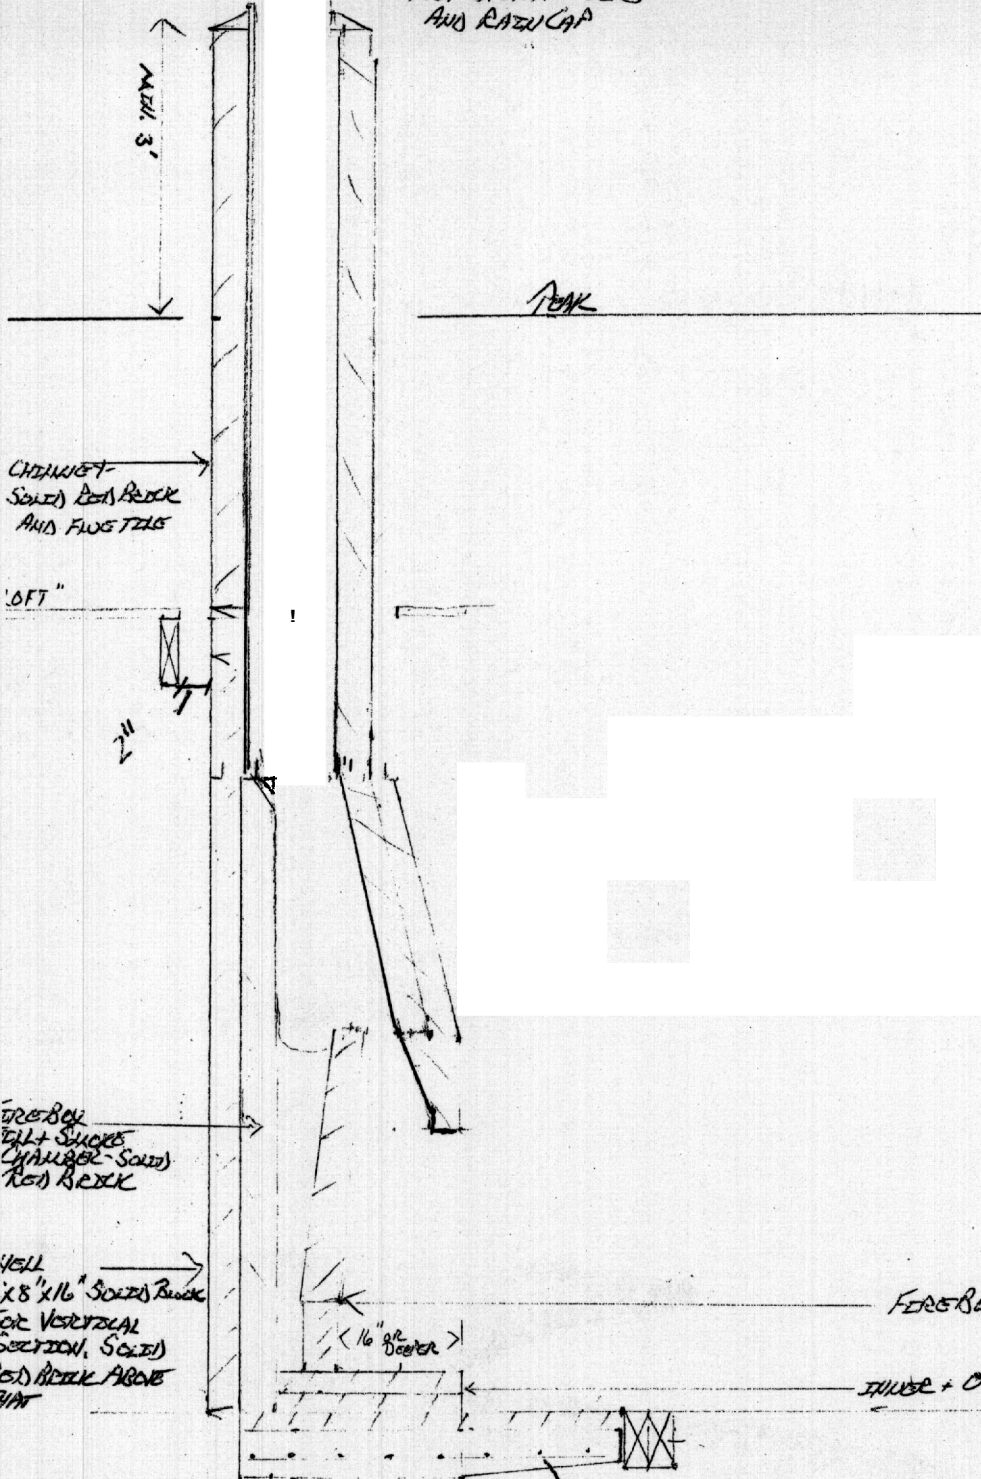

- FIRST FLOOR SHALL SHOW AS 2'-8" DEEP - IF BRICK SIZE IS ALLOWED - MAY DECREASE TO 2'-4" WITH FIREBOX DEPTH REMAINING @ 1'-4" OR MORE
- CHIMNEY SHALL AS 20'x20" ±, IF NOT ENOUGH CLEARANCE TO TILES - WALL BOUND CUT LARGER

CHIMNEY SIZED BRICK AND FLUE TILE

6 FT

FIREBOX
TILE + SMOKE CHIMNEY SIZED BRICK

WELL
8'x16" SIZED BRICK OR VERTICAL SECTION, SIZED BRICK ABOVE 1/4"

FIREBOX - BACK - FIREBRICK ON BRICK
CONCRETE - SIZED BRICK

INNER + OUTER HEARTH TILES WITH SIZED BRICK
OUTER - FLUSH WITH FLOOR
INNER - RAISED 2 COURSES

RE-ENFORCED
CAST CONCRETE
HEARTH SLAB


8x8x16 BLOCK

12" y

RE-ENFORCED
CAST CONCRETE

LEDGE UNDER ALL OF FOOTING

J. JACKSON / J. JENNINGS
 JOB
 909 SEASHORE
 PEAKS ISLAND
 SCALE - 1/2" = 1'

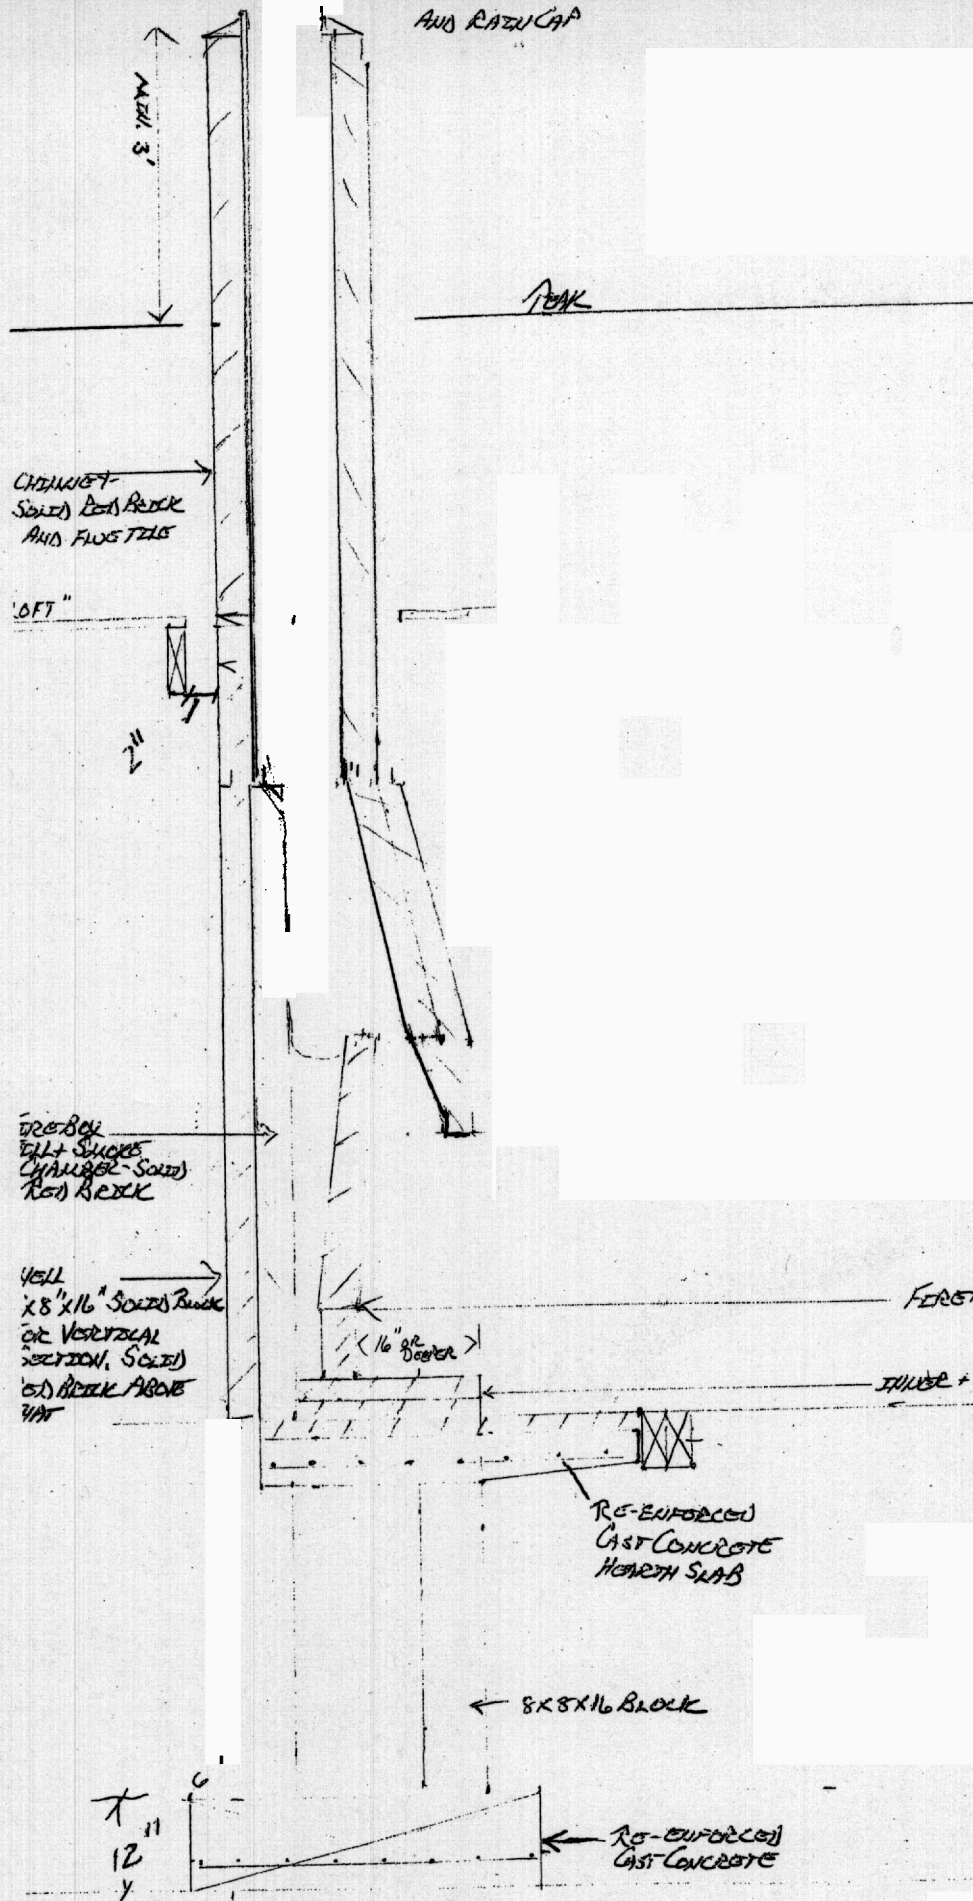

- FIRST FLOOR SHELL SHOWN AS 2'-8" DEEP - IF BRICK SIZEING ALLOWS - MAY DECREASE TO 2'-4", WITH FIREBOX DEPTH REMAINING @ 1'-4" OR MORE
- CHIMNEY SHOWN AS 20x20" ±, IF NOT ENOUGH CLEARANCE TO TILE - WALL BOUND CUT LARGER

CHIMNEY - SOLID RED BRICK AND FLUETILE

1'0FT"

2"

FIREBOX - FULL SMOKE CHAMBER - SOLID RED BRICK

WELL - 8x8x16" SOLID BRICK OR VERTICAL SECTION, SOLID RED BRICK ABOVE 1/4"

FIREBOX - BACK - FIREBRICK ON BASE CONTAINING SOLID RED BRICK

INNER + OUTER HEARTH LINED WITH SOLID RED BRICK
 OUTER - FLUSH WITH FLOOR
 INNER - RAISED 2 COURSES

RE-ENFORCED CAST CONCRETE HEARTH SLAB

8x8x16 BLOCK

RE-ENFORCED CAST CONCRETE

12"
11"
y

LEAVE UNDER ALL OF FOOTING

11/29/05

SCALE - 1" = 1'

THE LAMSON JOB
909 SERRAVALLO AVE
BAYES ISLAND

1ST. FLOOR PLAN

