

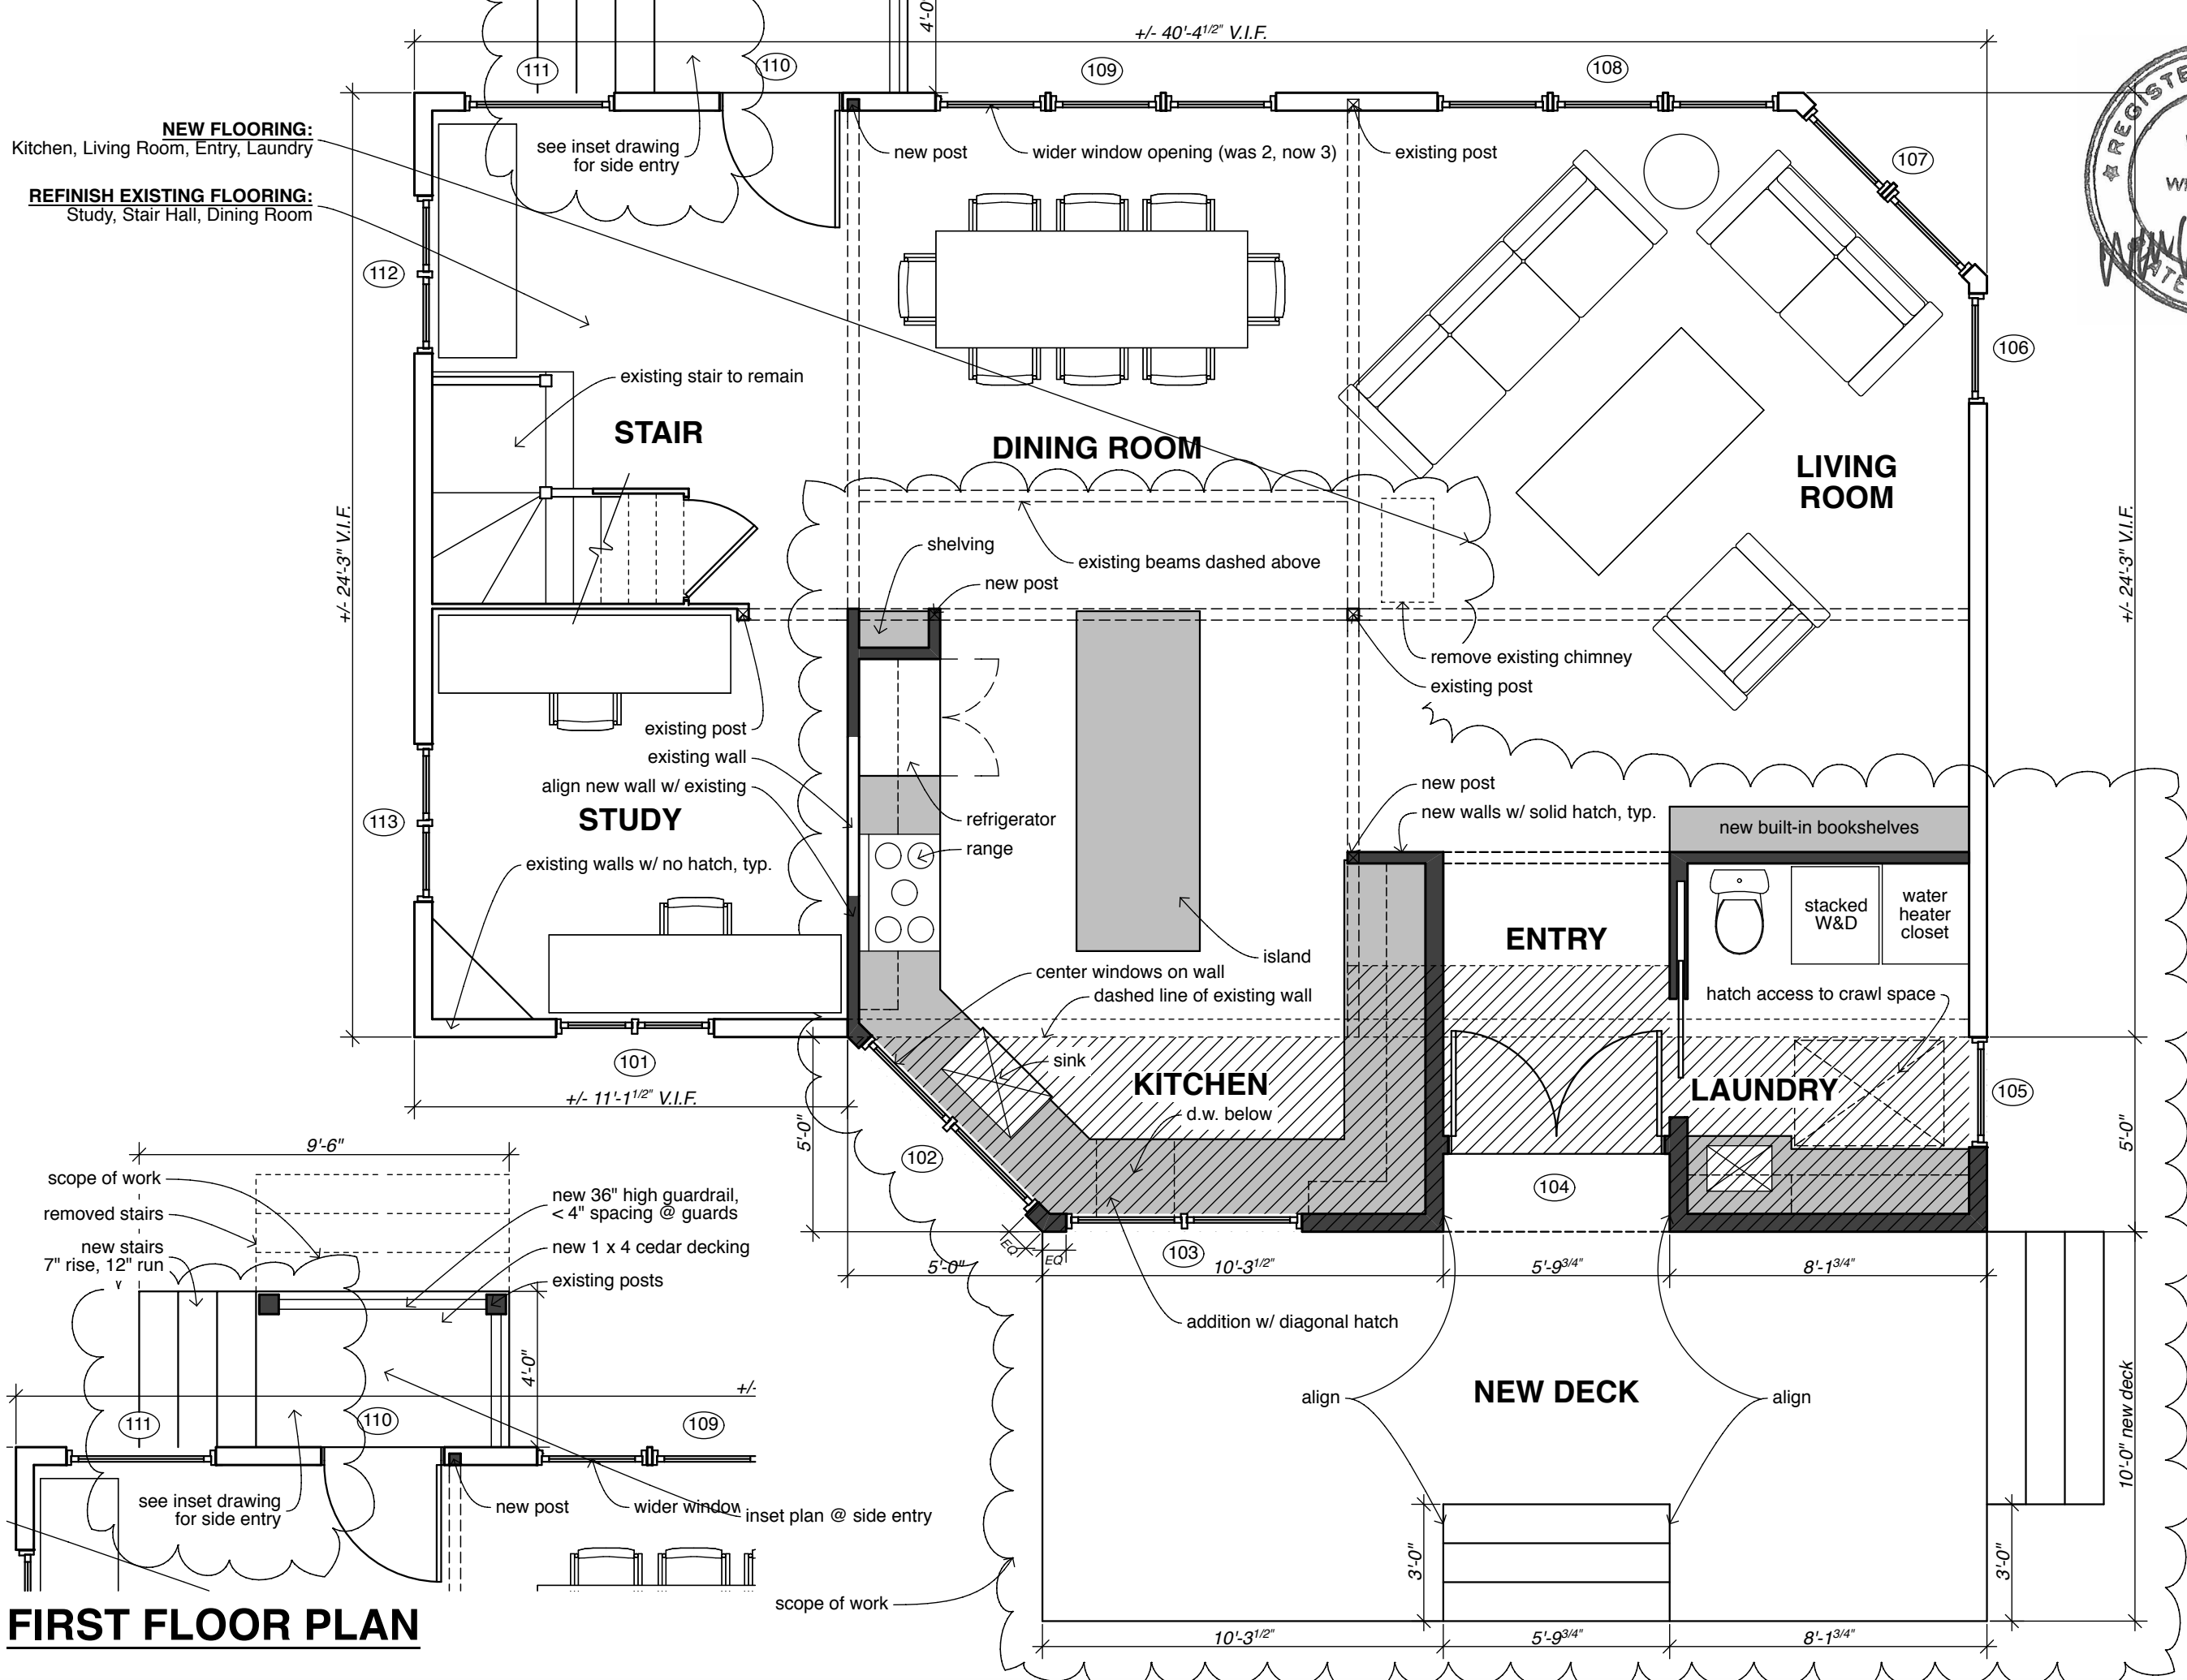


NEW FLOORING:
Kitchen, Living Room, Entry, Laundry

REFINISH EXISTING FLOORING:
Study, Stair Hall, Dining Room

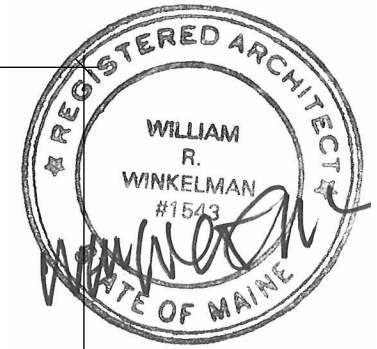

FIRST FLOOR PLAN

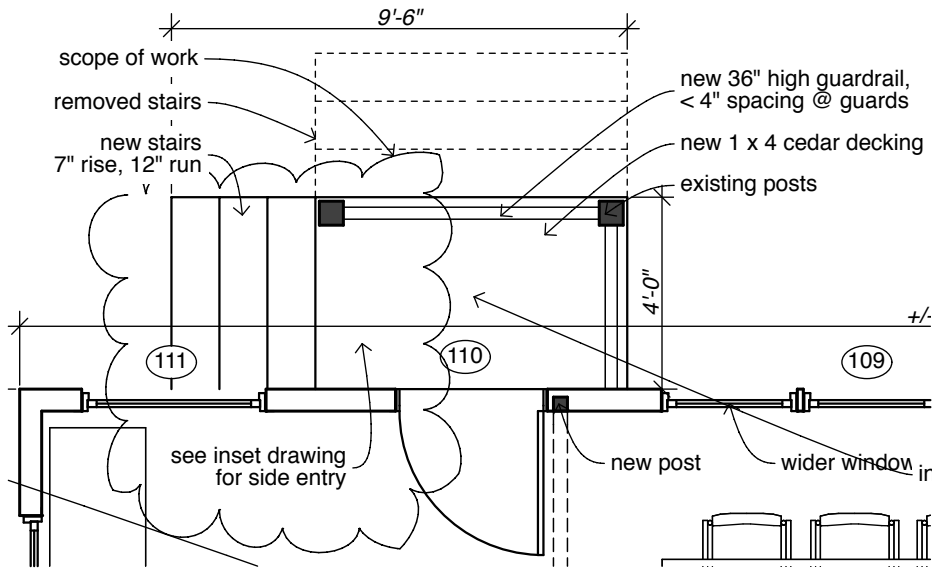

WINKELMAN ARCHITECTURE

41 UNION WHARF, SUITE 4, PORTLAND, ME 04101
PH: 207.699.2998

8

4

0 1 2 4

SCALE: 1/4" = 1'-0"
DATE: 11/12/15

Proposed First Floor Plan

Roberts - Jefferson Residence
106 Trefethen Ave, Peaks Island, Portland, Maine

A
101