
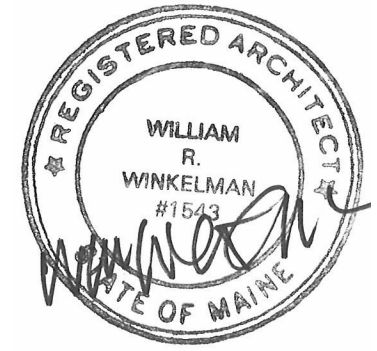


# ROOF PLAN

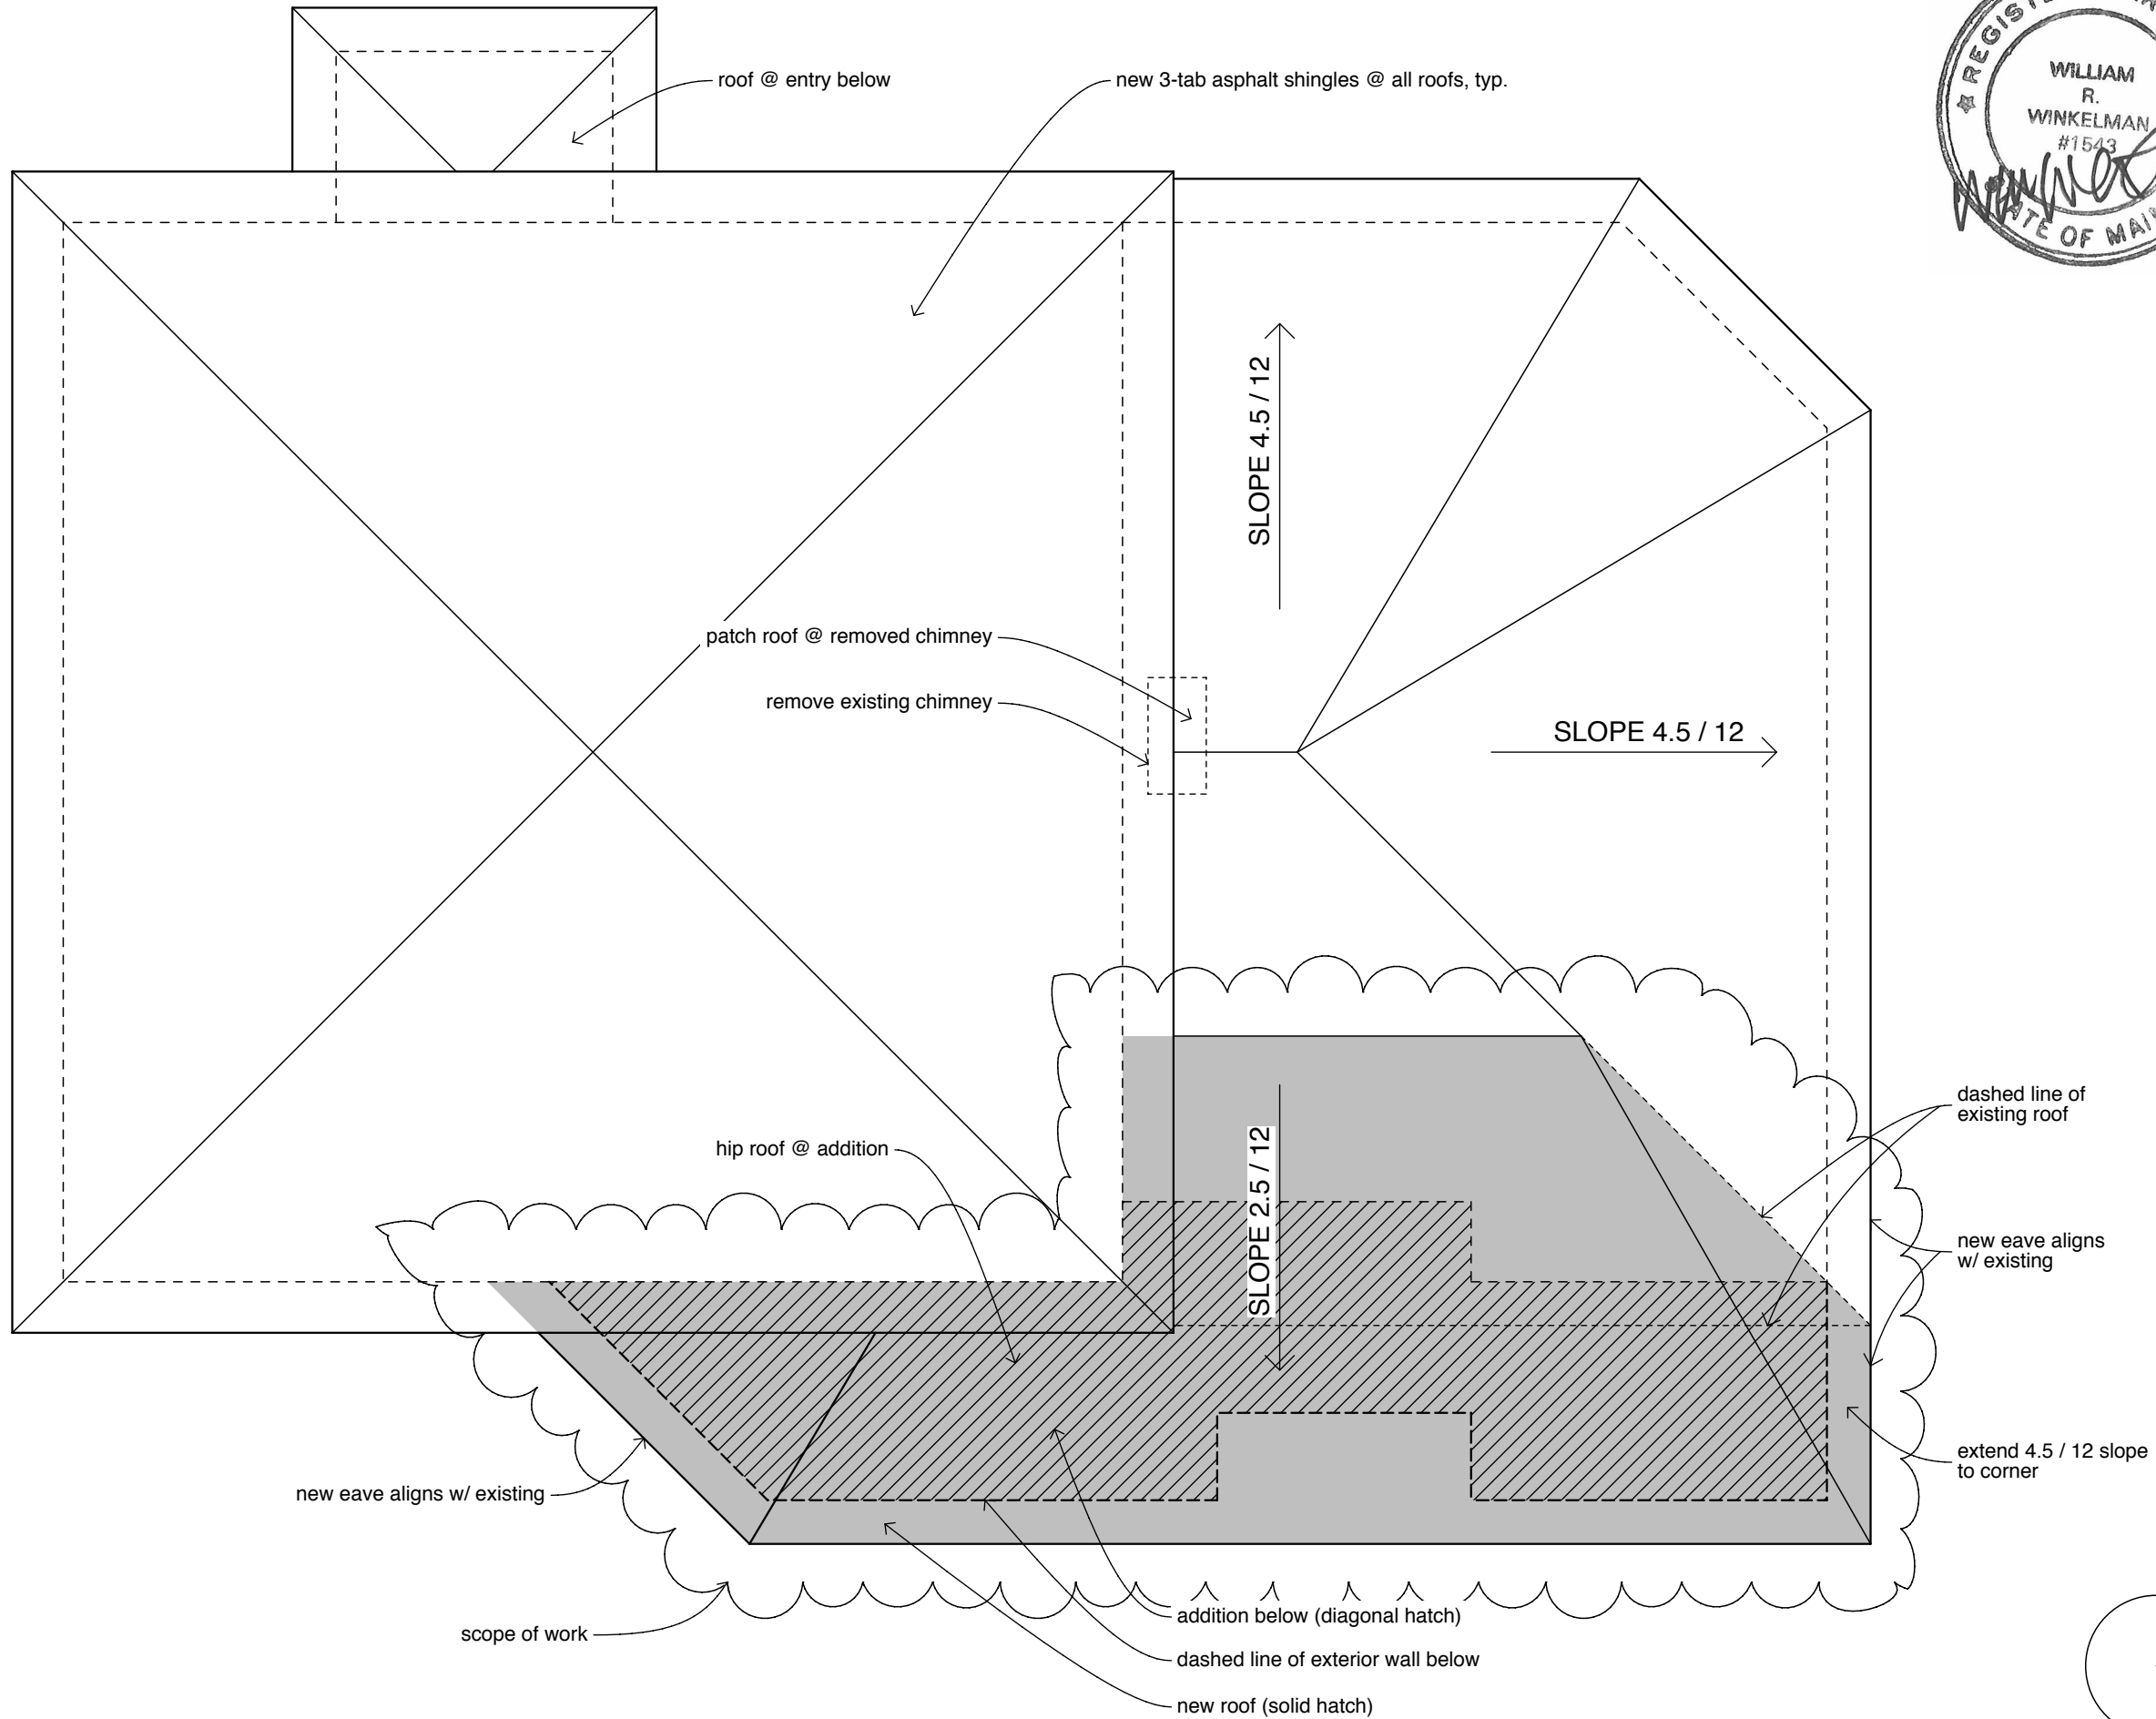

**WINKELMAN ARCHITECTURE**

41 UNION WHARF, SUITE 4, PORTLAND, ME 04101  
PH: 207.699.2998

8  
4  
2  
0 1 2 4 8

SCALE: 1/4" = 1'-0"  
DATE: 11/12/15

Proposed Roof Plan

Roberts - Jefferson Residence  
106 Trefethen Ave, Peaks Island, Portland, Maine

A

103