


Meaghan and Richard Engdahl Kitchen 2015 14 Brook Lane Peaks Island, ME 04108

Thompson Johnson
Woodworks
115 Island Avenue
Peaks Island ME 04108
207.766.5919

Title Page

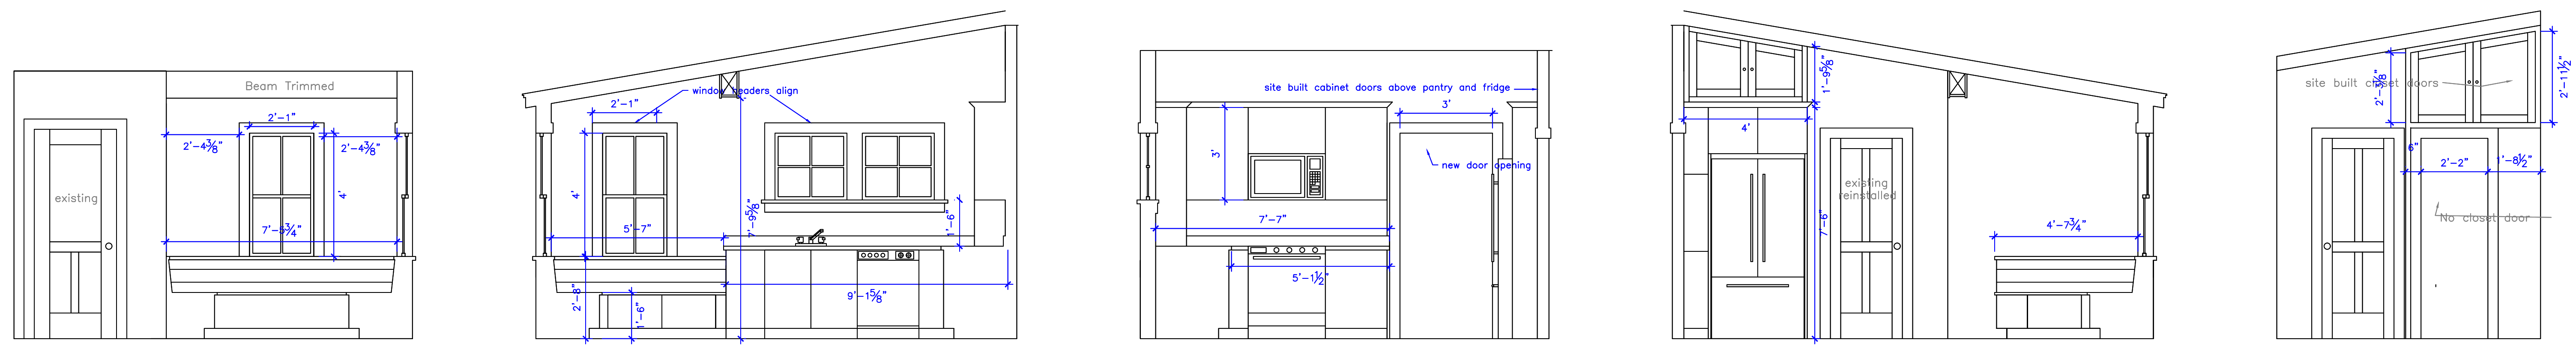

Drawing Index:

- A1: Title Page
- A2: Site Plan
- A3: Existing Exterior Elevations
- A4: Existing Floor Plan
- A5: Proposed Exterior Elevations
- A6: Proposed Floor Plan
- A7: Proposed Demolition and Framing
- A8: Proposed Interior Elevations
- A9: Proposed Interior Elevations
- E1: Proposed Lighting and Power

PROJECT
Engdahl Kitchen 2015
14 Brook Lane
Peaks Island, ME 04108

DATE	REVISED
12-30-14	
SCALE	DRAWN BY
3/8"=1'	Heather

NOTES

A1