


NOTES

Thompson Johnson
Woodworks
115 Island Avenue
Peaks Island ME 04108
207.766.5919

Site Plan

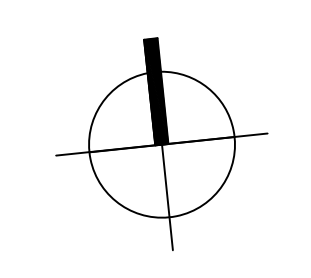


PROJECT

Engdahl Kitchen 2015
14 Brook Lane
Peaks Island, ME 04108

DATE	REVISD
12-30-14	
SCALE	DRAWN BY
1/8"=1'	Heather

NOTES

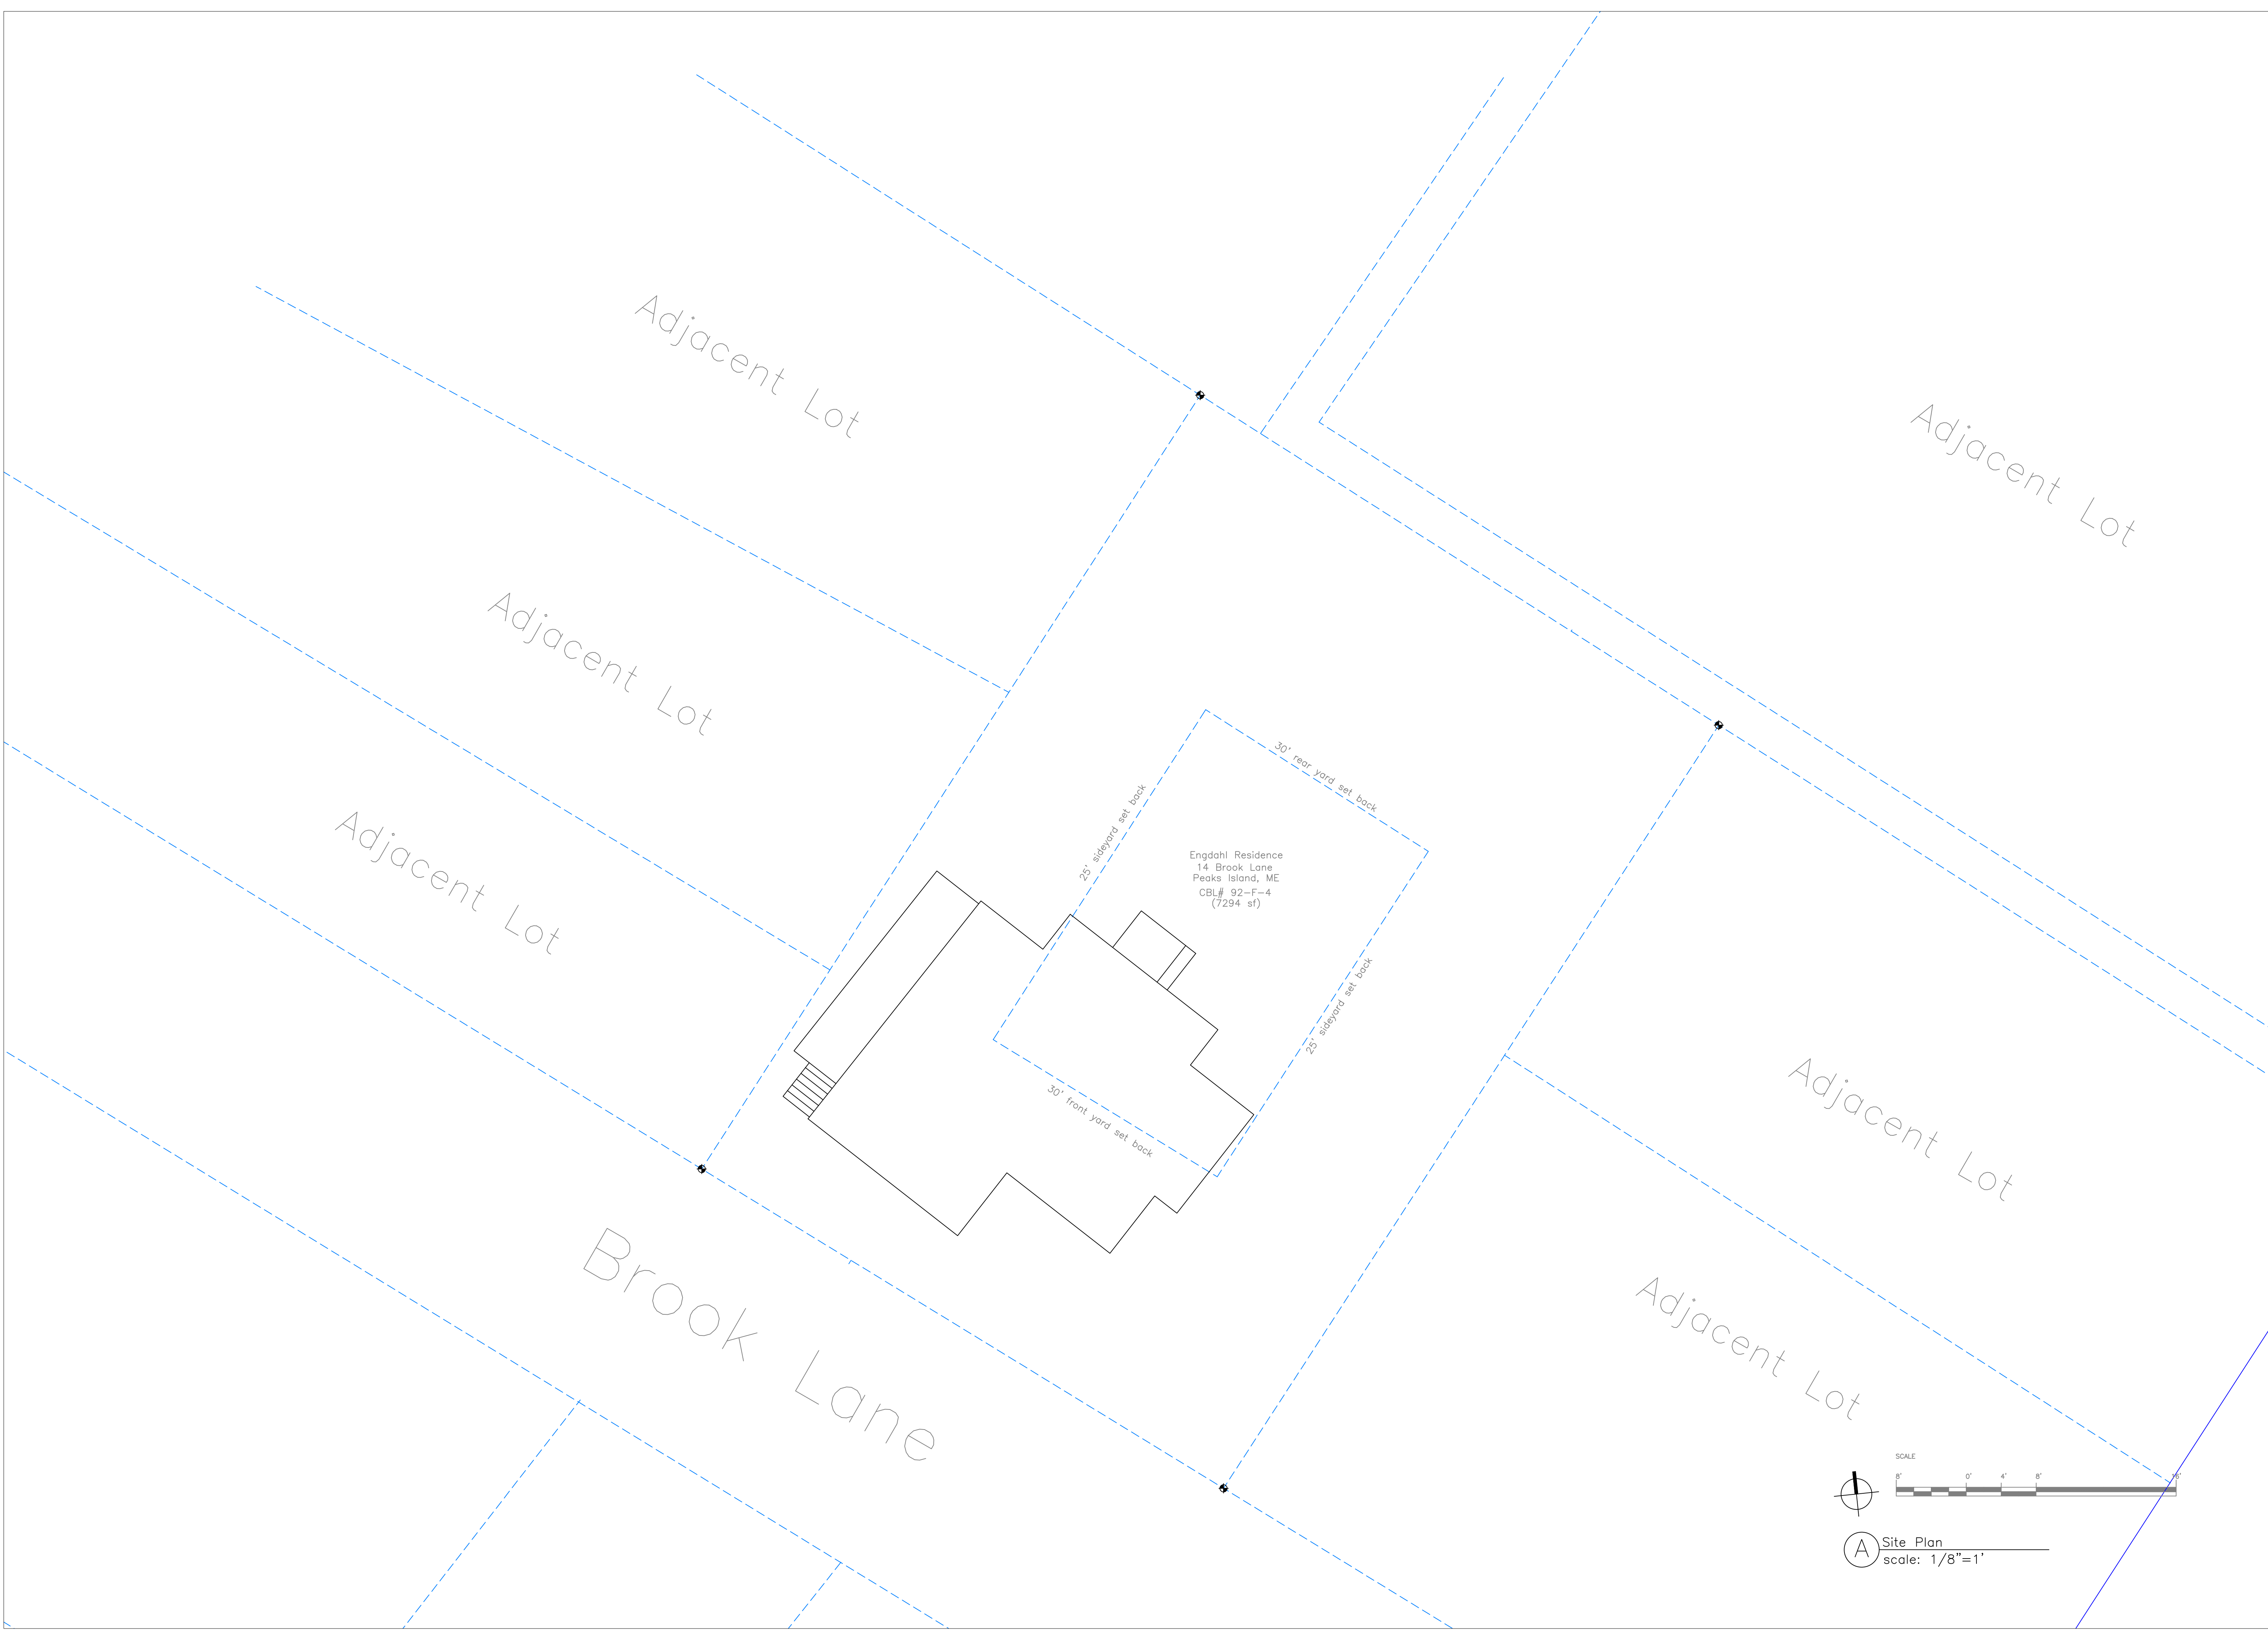

SCALE

8' 0' 4' 8' 16'

(A) Site Plan
scale: 1/8"=1'