

NOTES


Thompson Johnson
Woodworks
115 Island Avenue
Peaks Island ME 04108
207.766.5919

Existing Exterior Elevations


PROJECT
Engdahl Kitchen 2015
14 Brook Lane
Peaks Island, ME 04108

DATE	REVISED
12-30-14	
SCALE	DRAWN BY
1/4"=1'	Heather

NOTES

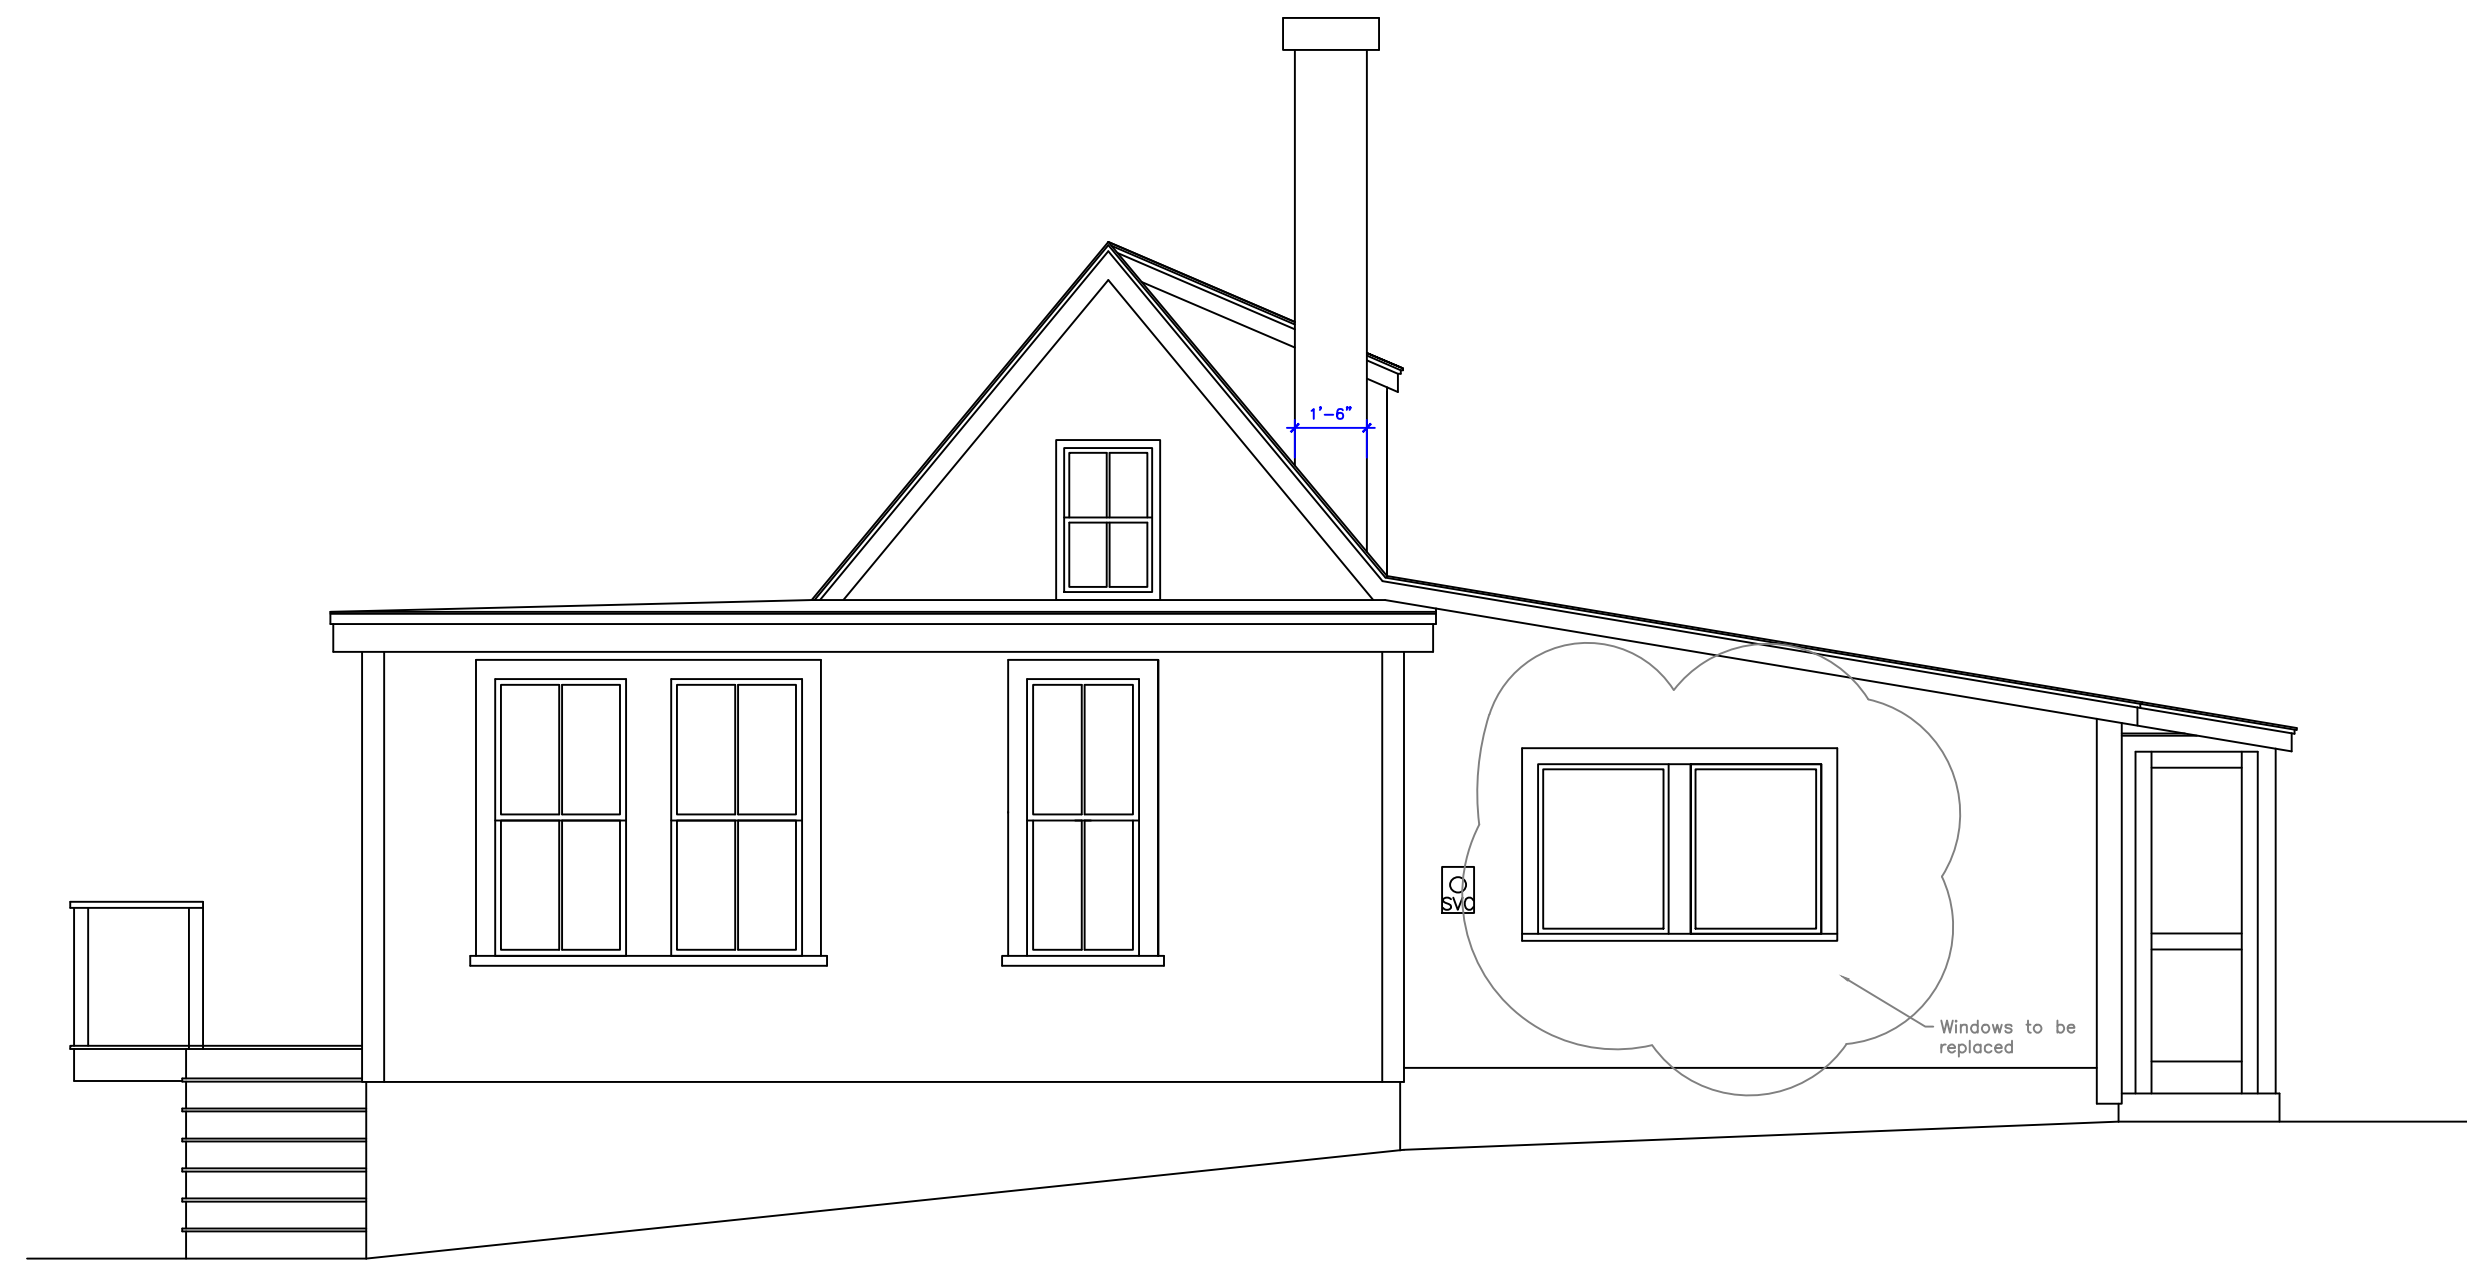

A Existing South Elevation
scale: 1/4"=1'

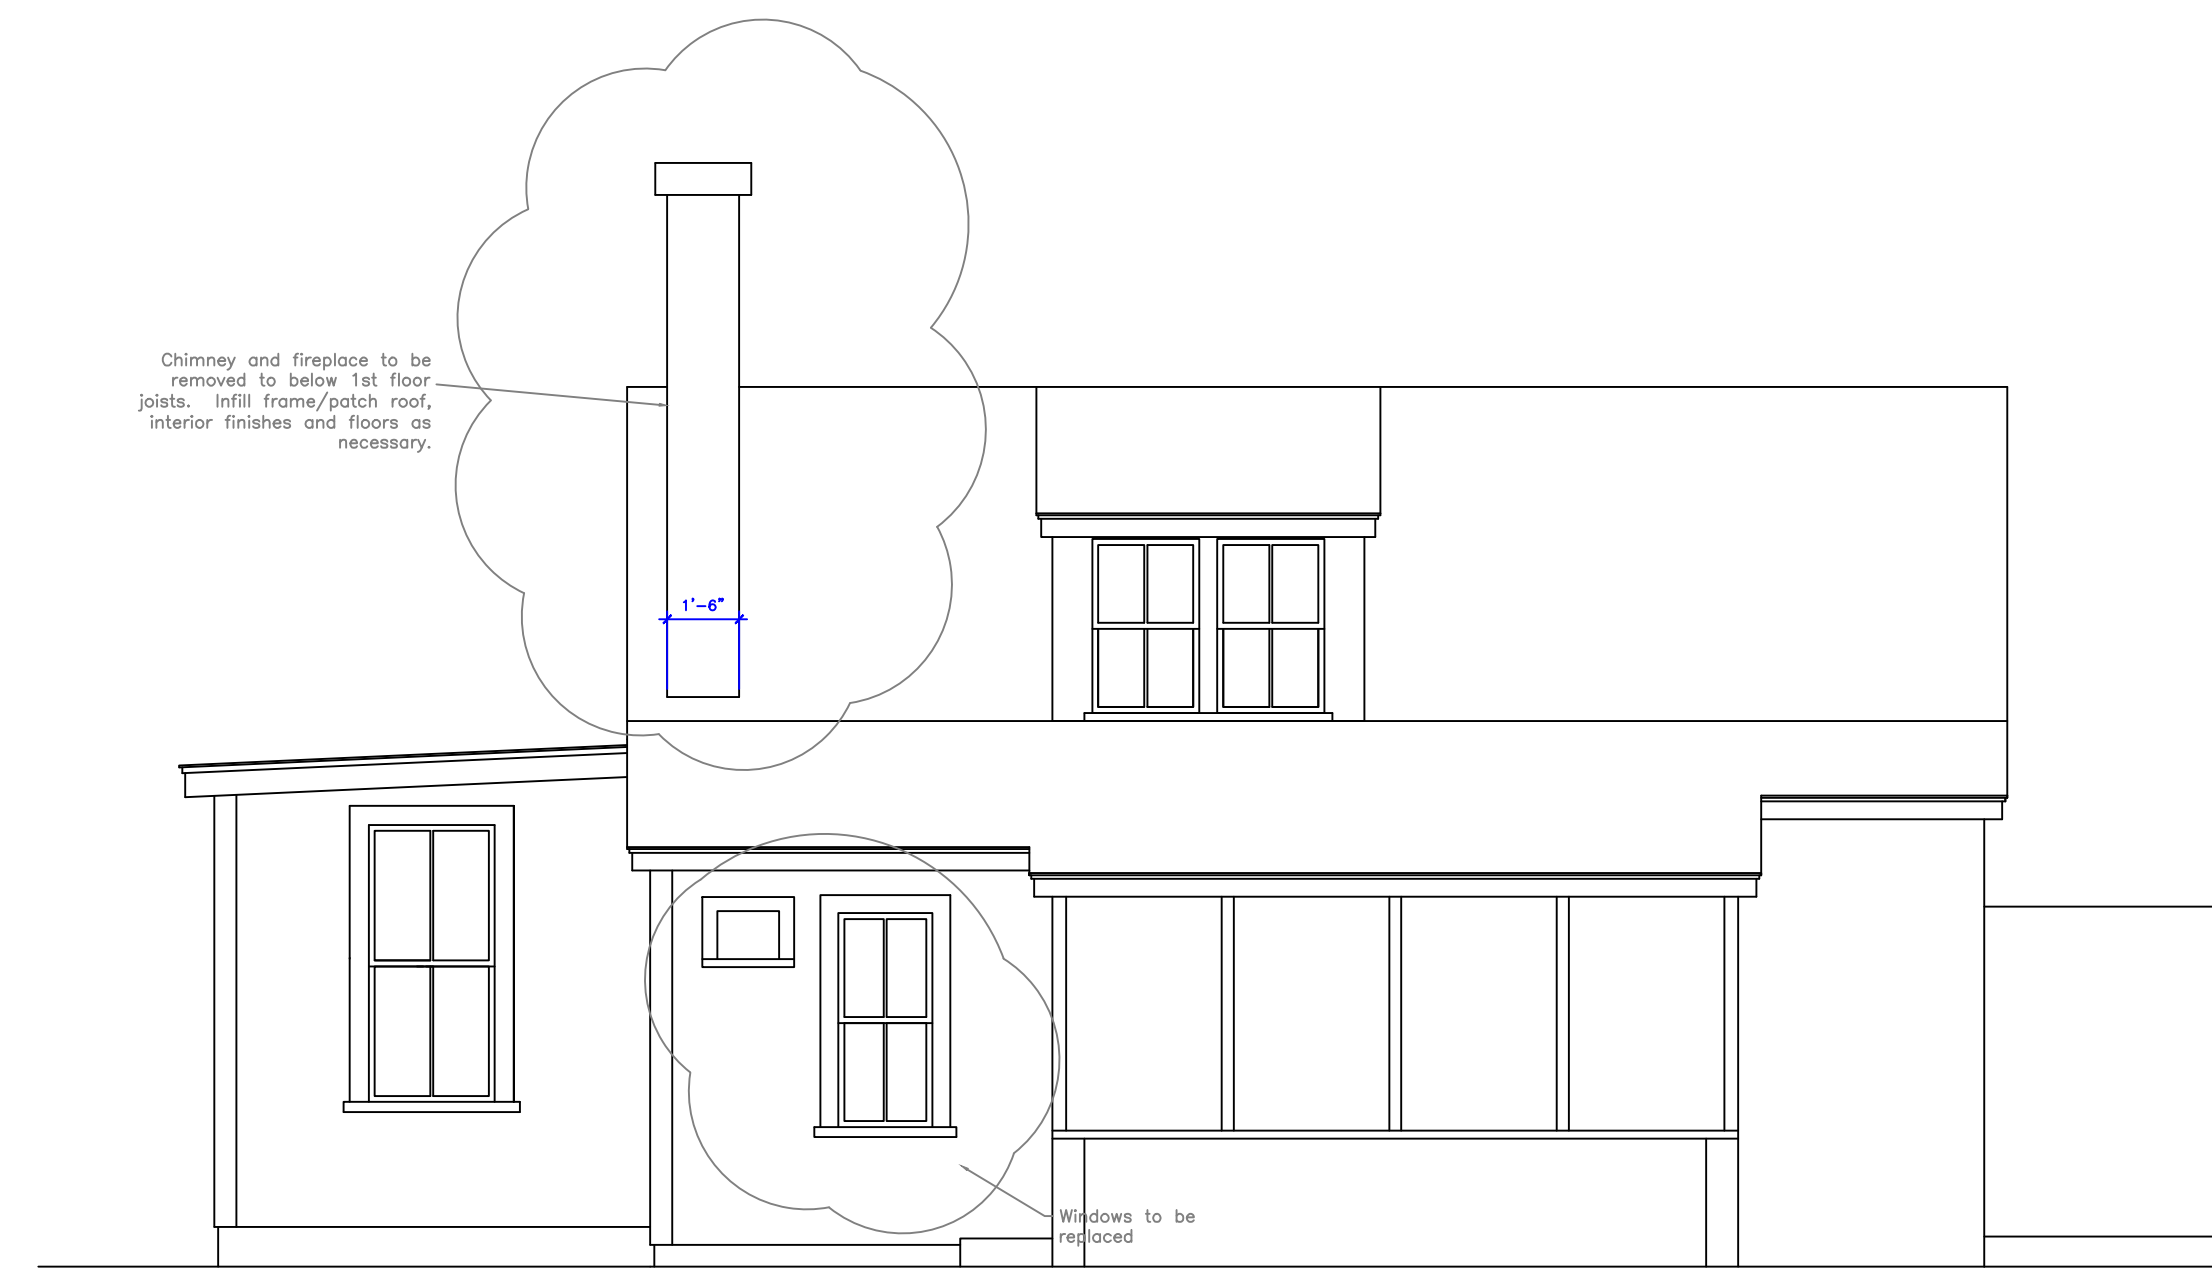

B Existing East Elevation
scale: 1/4"=1'