

Thompson Johnson  
Woodworks  
115 Island Avenue  
Peaks Island ME 04108  
207.766.5919


Existing  
Floor Plan

PROJECT  
Engdahl Kitchen 2015  
14 Brook Lane  
Peaks Island, ME 04108

DATE  
12-30-14  
SCALE  
1/2"=1'

REVISED  
DRAWN BY  
Heather

NOTES

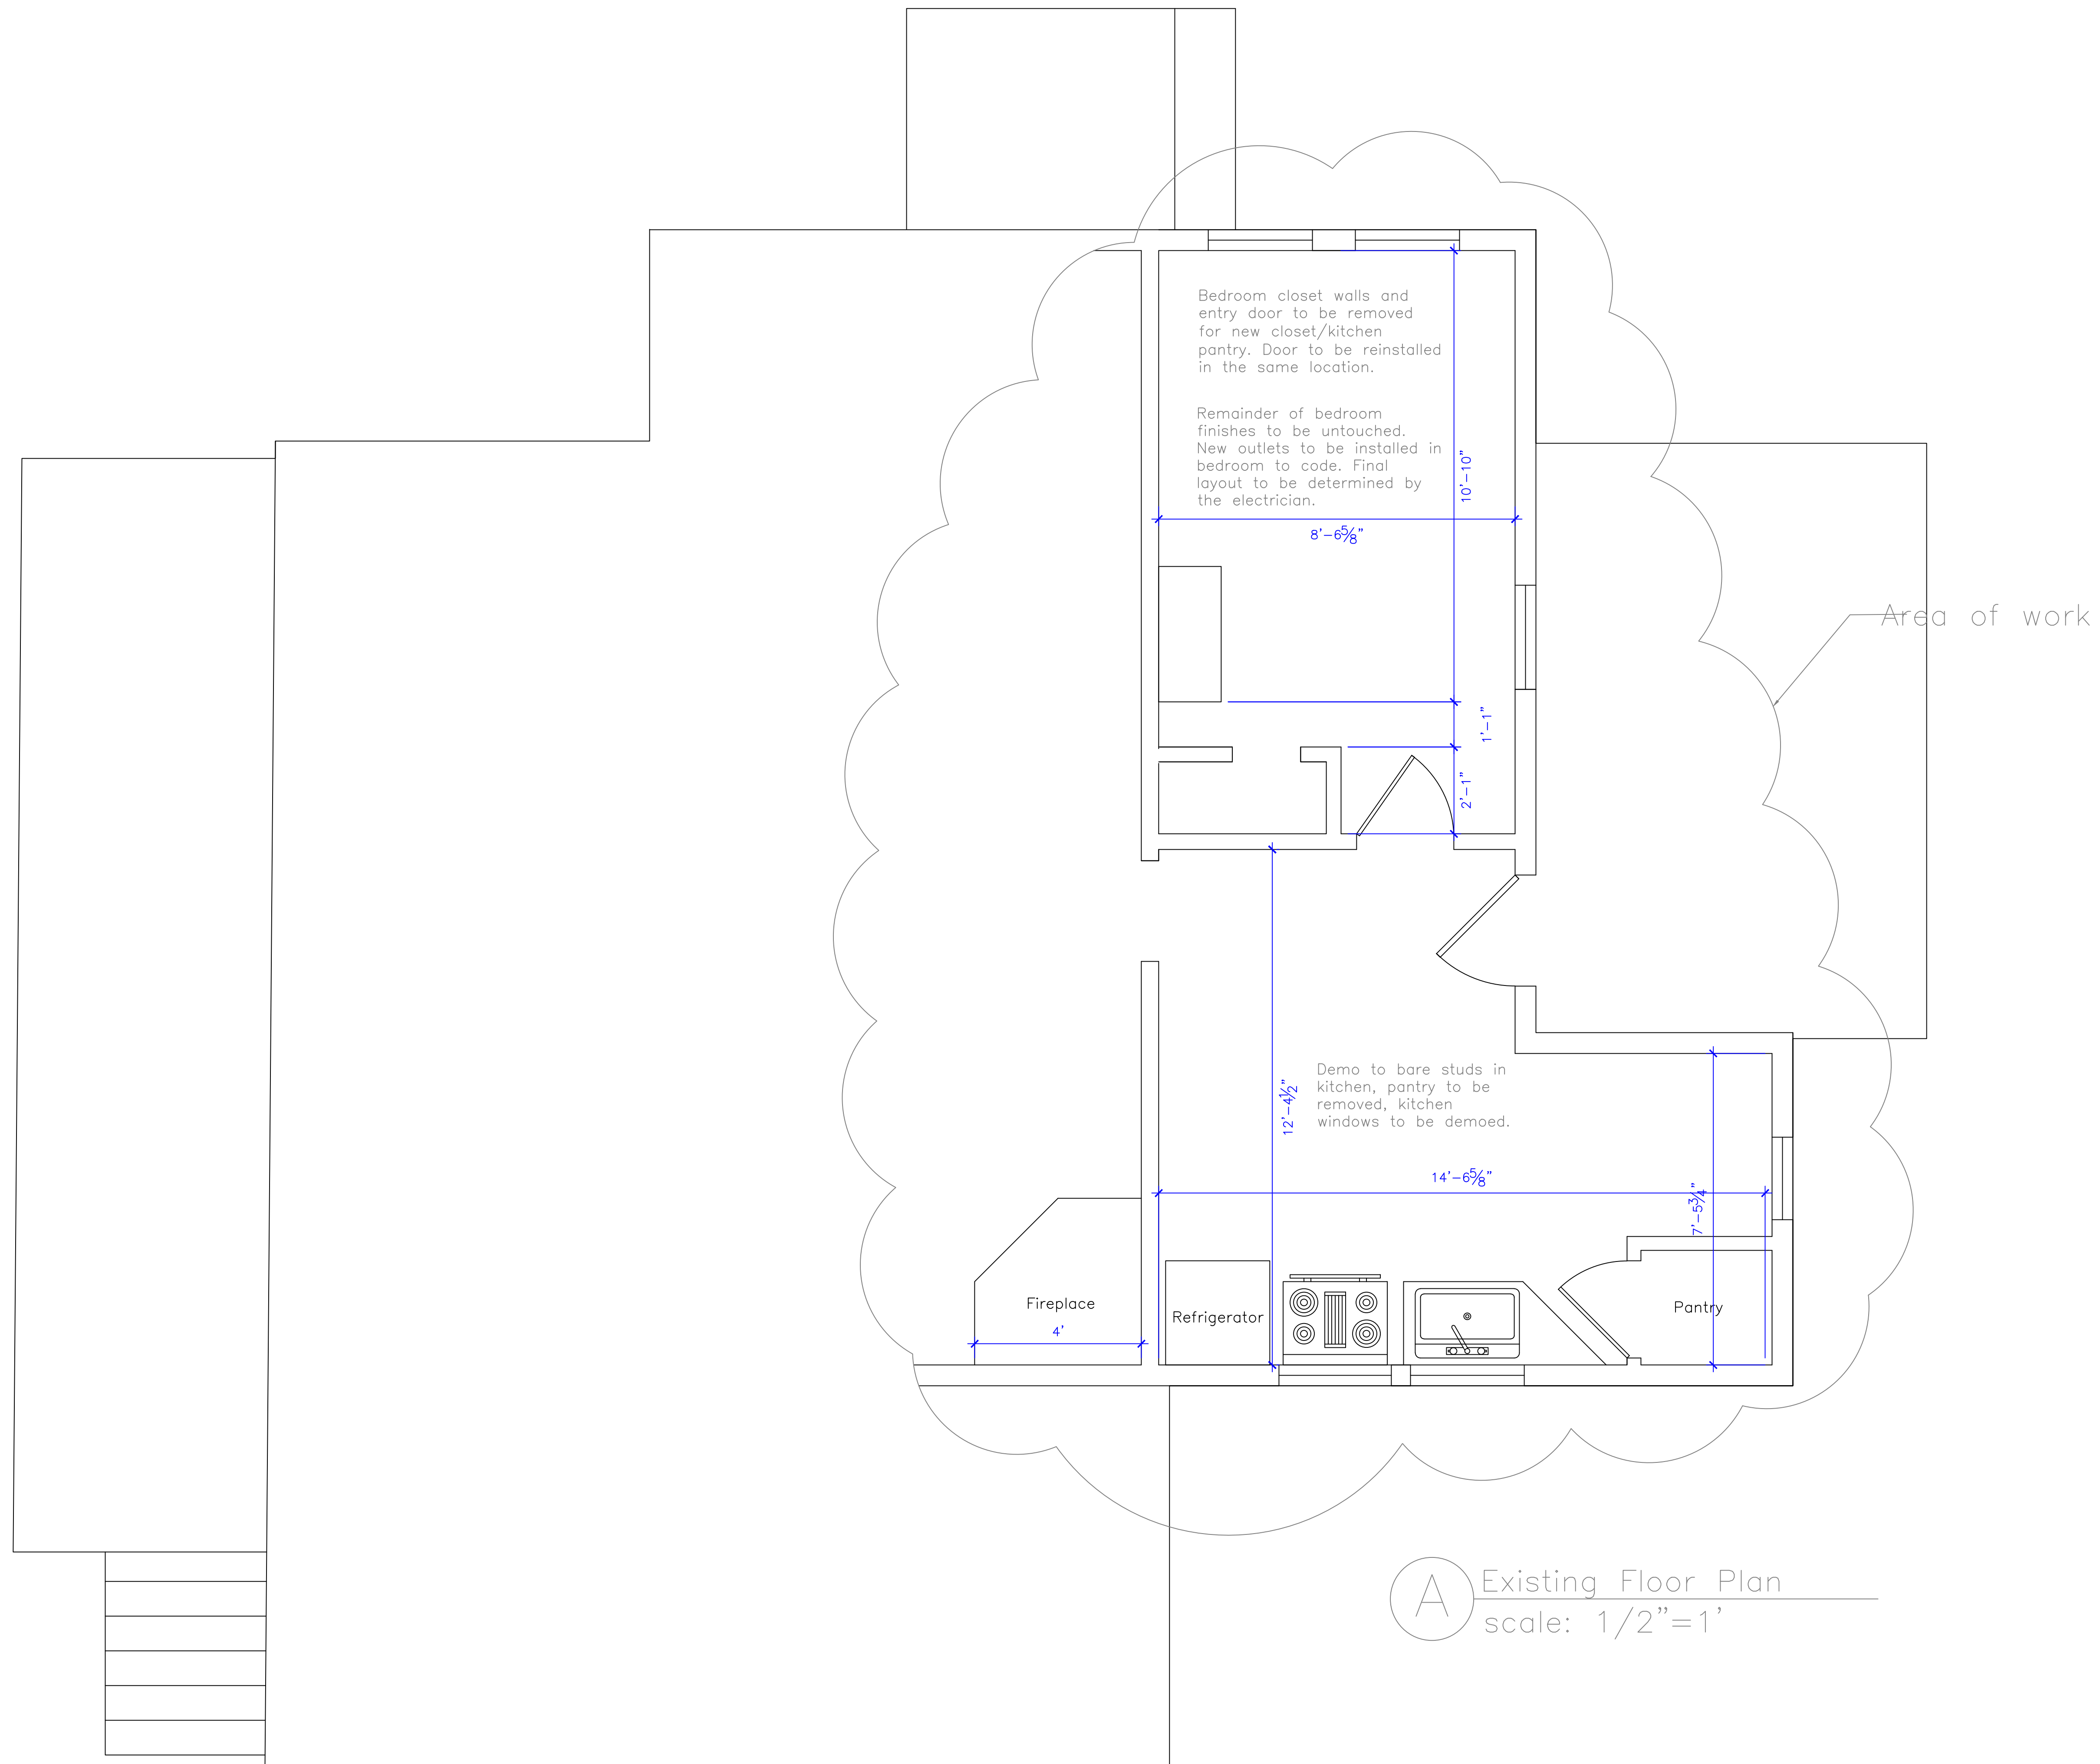

A Existing Floor Plan  
scale: 1/2"=1'