

NOTES


Thompson Johnson  
Woodworks  
115 Island Avenue  
Peaks Island ME 04108  
207.766.5919

### Proposed Floor Plan

PROJECT  
Engdahl Kitchen 2015  
14 Brook Lane  
Peaks Island, ME 04108

DATE 12-30-14	REVISED
SCALE 1/2"=1'	DRAWN BY Heather

NOTES

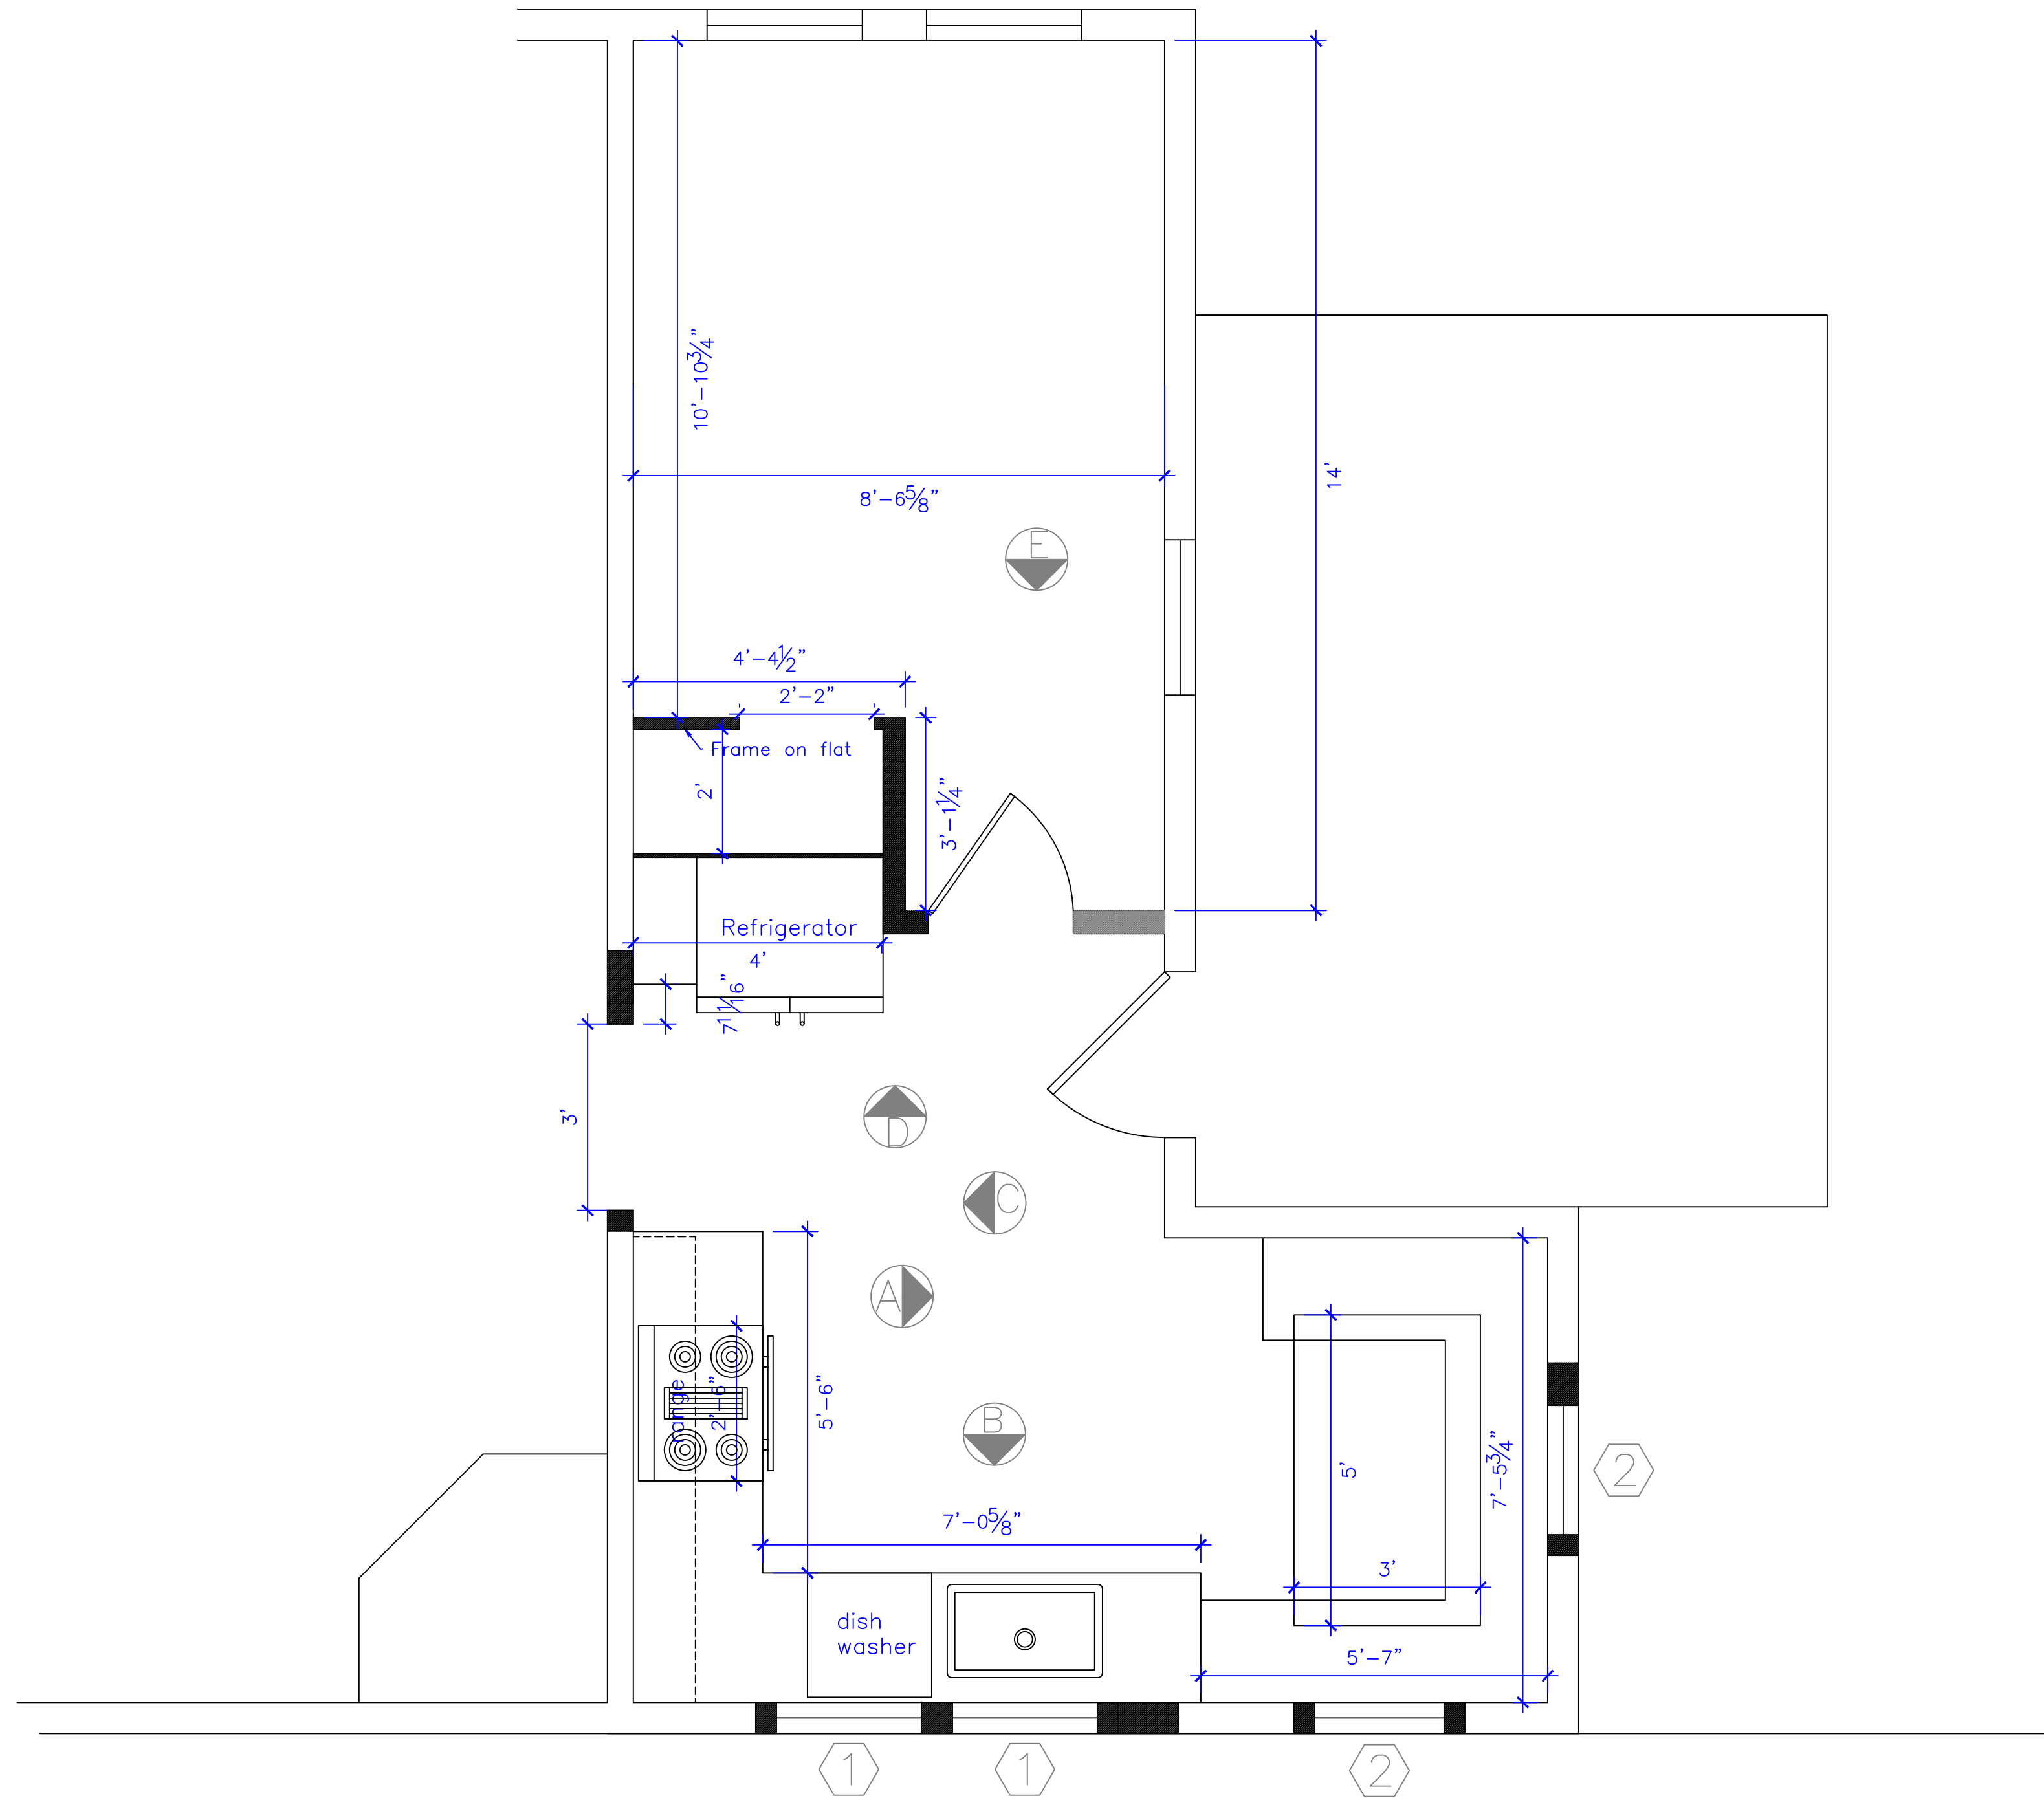

**A** Proposed Floor Plan  
scale: 1/2"=1'

existing wall  
new wall