

PROJECT:  
  
A SMART HOME IMP  
LEONG JOB

REVISIONS


0	7/23/13
1	
2	
3	
4	
5	
6	
7	
8	

SCALE : 1/8"=1'

NOTES:

DRAWN BY :  
**JOANNE TARR**  
JTARR@LAPOINTELUMBER.COM

**DISCLAIMER:** LAPOINTE LUMBER INC. HAS PROVIDED THESE DRAWINGS AS A SERVICE TO OUR CUSTOMERS. THESE DRAWINGS HAVE NOT BEEN PREPARED OR REVIEWED BY REGISTERED ARCHITECT OR ENGINEER AND ARE FOR ILLUSTRATIVE OR INFORMATIONAL PURPOSES ONLY NOT AS A BASIS OF CONSTRUCTION. WE HIGHLY RECOMMEND THE RETENTION OF A REGISTERED ARCHITECT OR ENGINEER FOR DETAILED CONSTRUCTION DRAWINGS. LAPOINTE LUMBER WILL ASSUME NO LIABILITY IF THESE DRAWINGS ARE USED AS

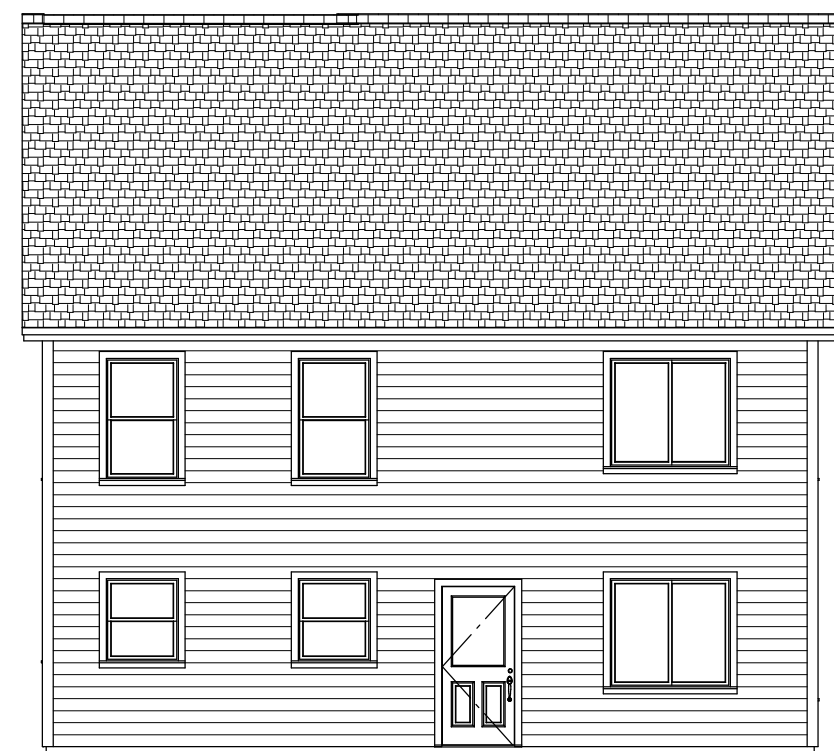

FRONT ELEVATION



RIGHT ELEVATION



BACK ELEVATION



LEFT ELEVATION

