

**SITE PLAN OF LAND ON KNICKERBOCKER LANE,
PEAKS ISLAND, PORTLAND, MAINE**

**MADE FOR PETER LEONG AND CHRISTINE CASSIDY
683 ISLAND AVENUE, PEAKS ISLAND, PORTLAND, MAINE 04108**


**MADE BY NORTHEASTERN LAND SURVEYING
16 COLLEGE AVENUE, GORHAM, MAINE, 04038
(207) 831-3250**

AUGUST 12, 2013 JOB #08-006F SHEET 1 OF 1
REVISED JULY 3, 2014 TO SHOW STATUS, DECK, LANDING AND INFORMATION
REASONING THE BOUNDARY SURVEY OF THE PROPERTY, TITLE, OPINION
AND SIGNING STATEMENT
REVISED JANUARY 22, 2015 ADDED 14'x5' ADDITION TO HOUSE



SCALE 1" = 20'



NORTH PER DEED (NOTE #2)

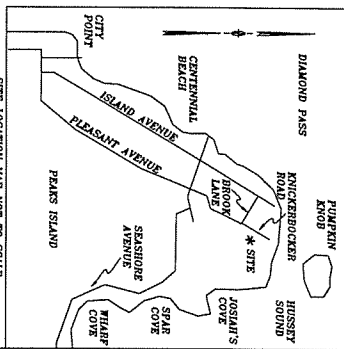

SITE LOCATION MAP NOT TO SCALE

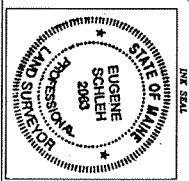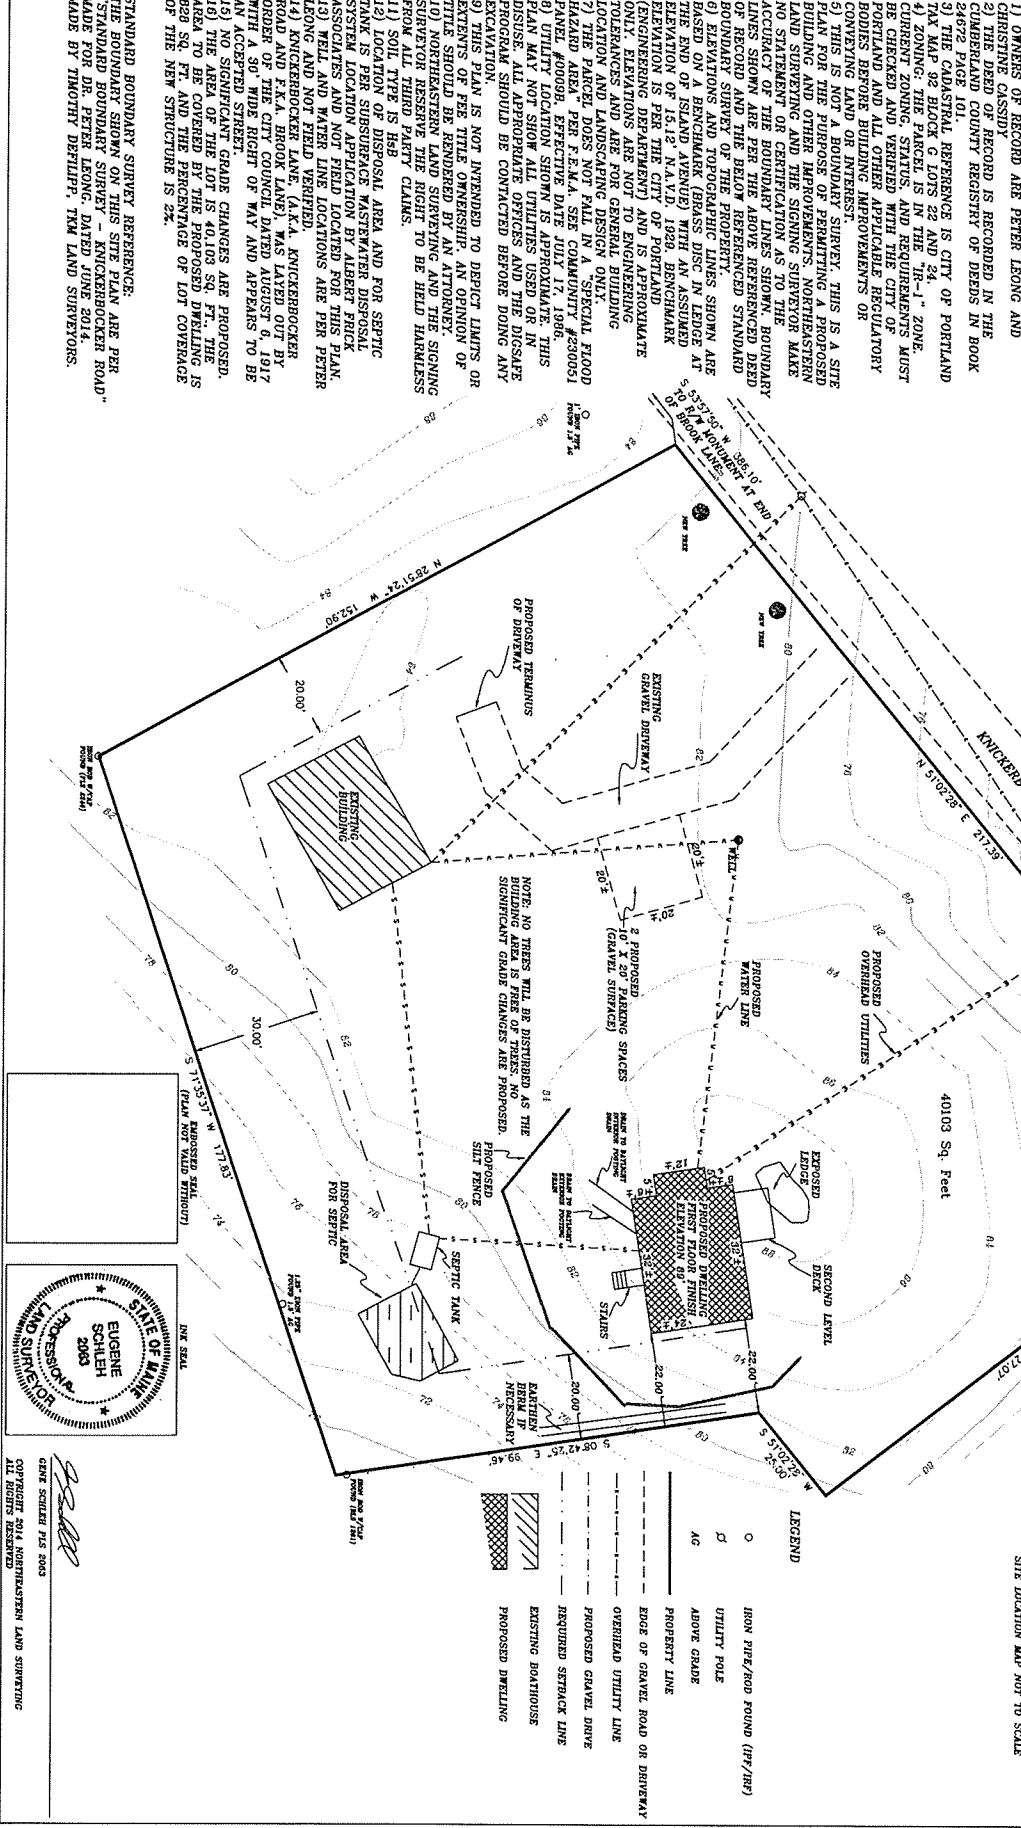

GENE SCHLEH PLS 2003
COPYRIGHT 2014 NORTHEASTERN LAND SURVEYING
ALL RIGHTS RESERVED