


Section / Deck detail	
Peter Pleong Nicklebocker Rd. PEAKS ISLAND, MAINE	
Scale:	1/4" = 1'-0"
Date:	10/12/2013
Drawn by:	ML
Sheet No.:	D2

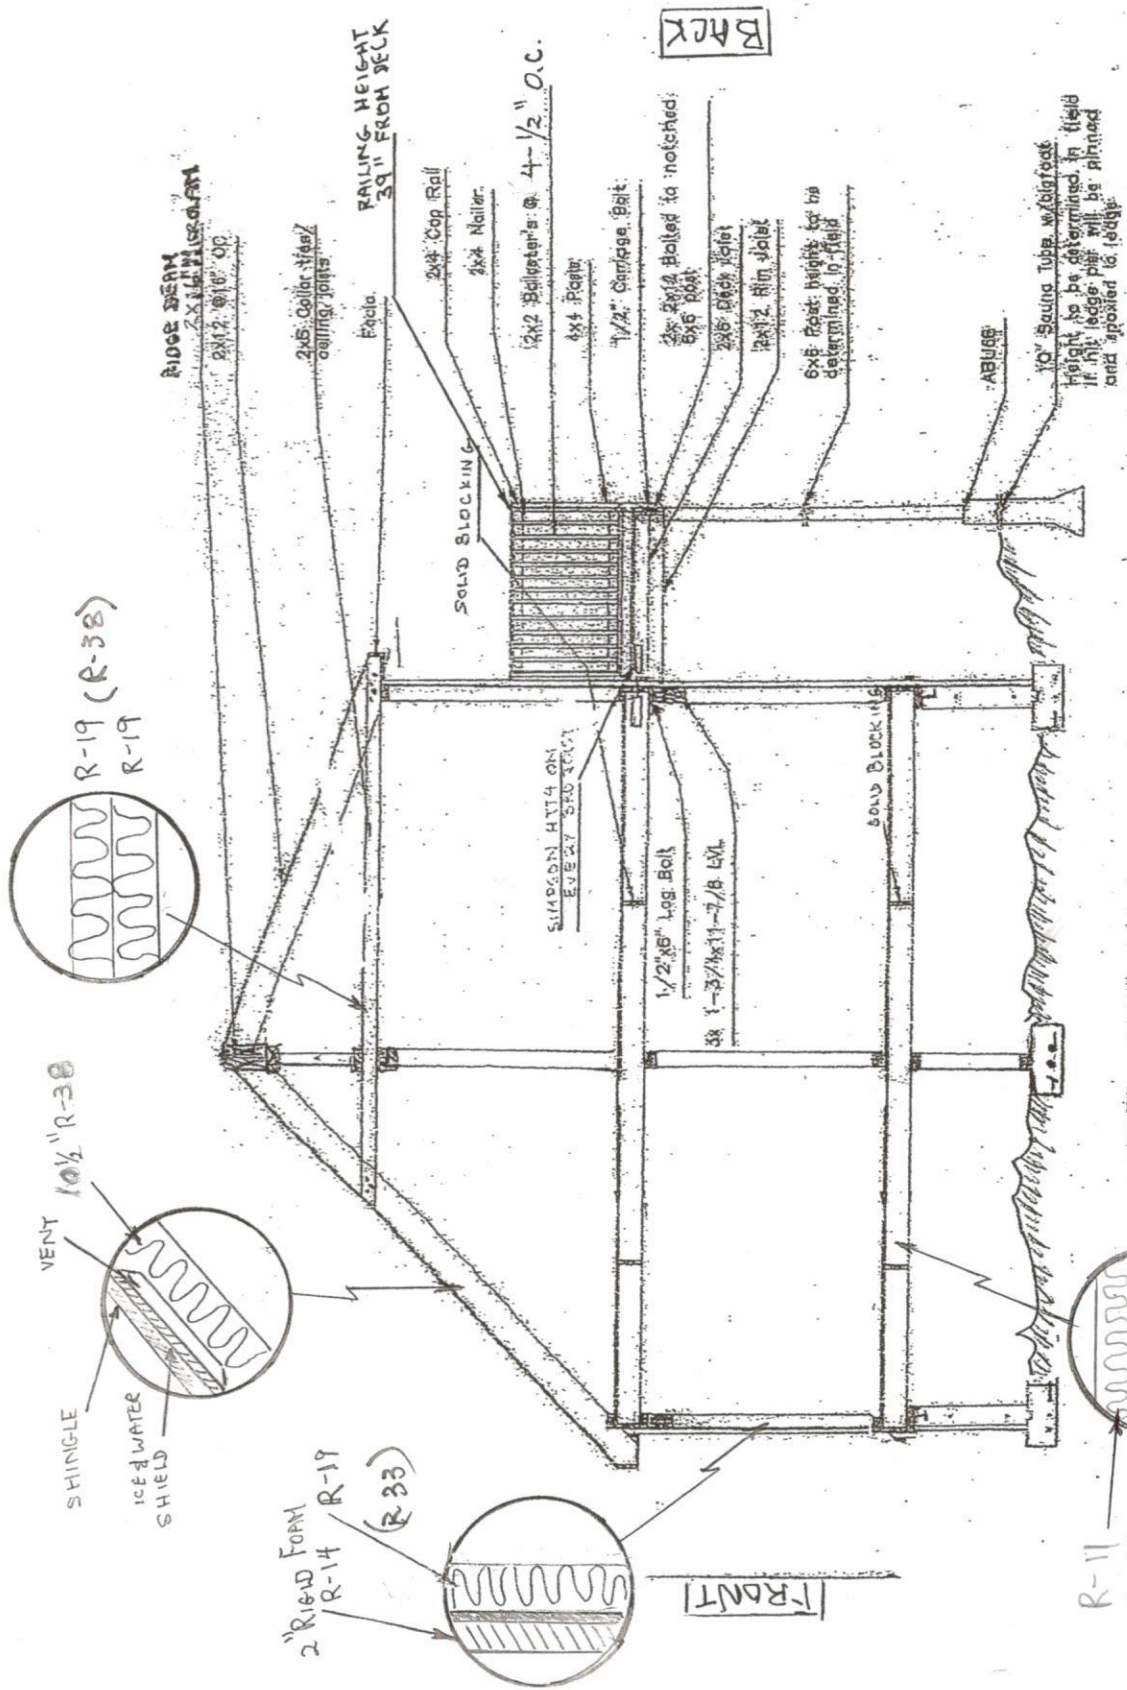

EAST ELEVATION WITH BACK PORCH

