


EAST ELEVATION WITH BACK PORCH

Section / Deck detail	
Peter Ploong PEAKS ISLAND, MAINE Nackbaker Rd.	
Scale:	1/4" = 1'-0"
Date:	10/12/2013
Drawn By:	PH
Sheet No.:	D2

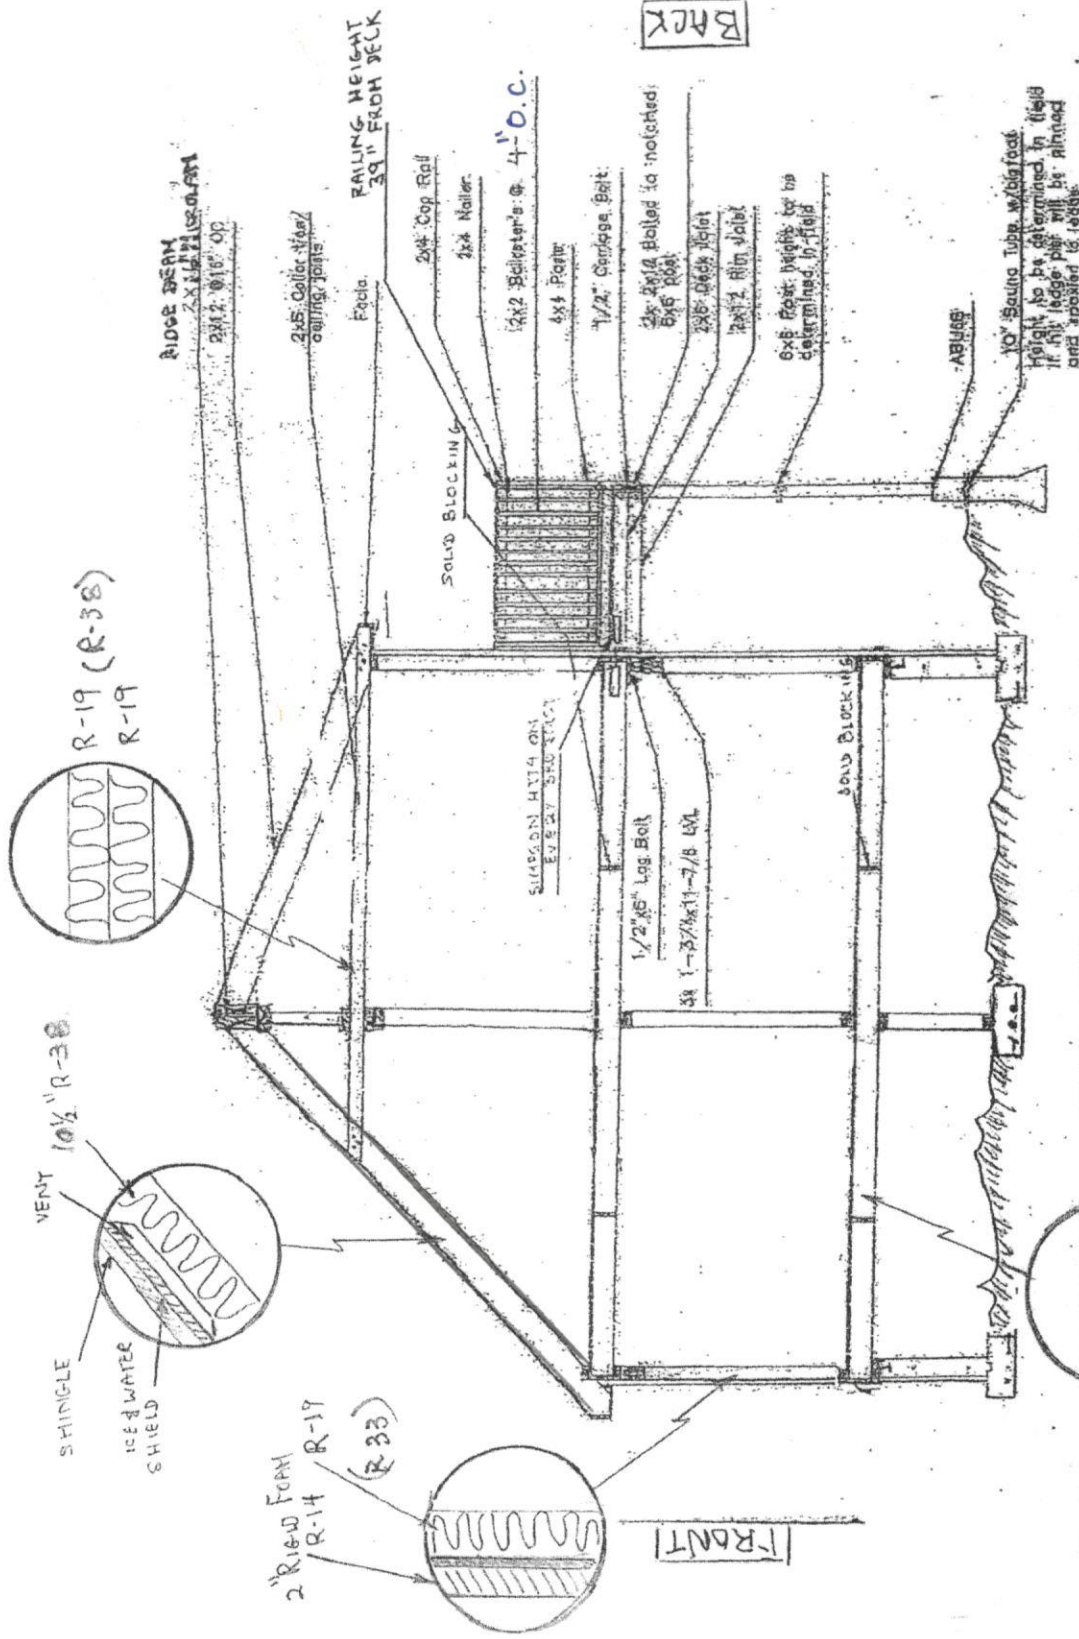

BACK

FRONT