

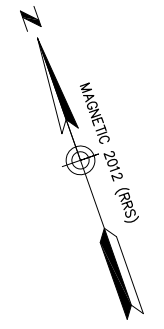



\\ds413\projects\12-34 little diamond island\cad\12-34 ldi pier structural design.dwg

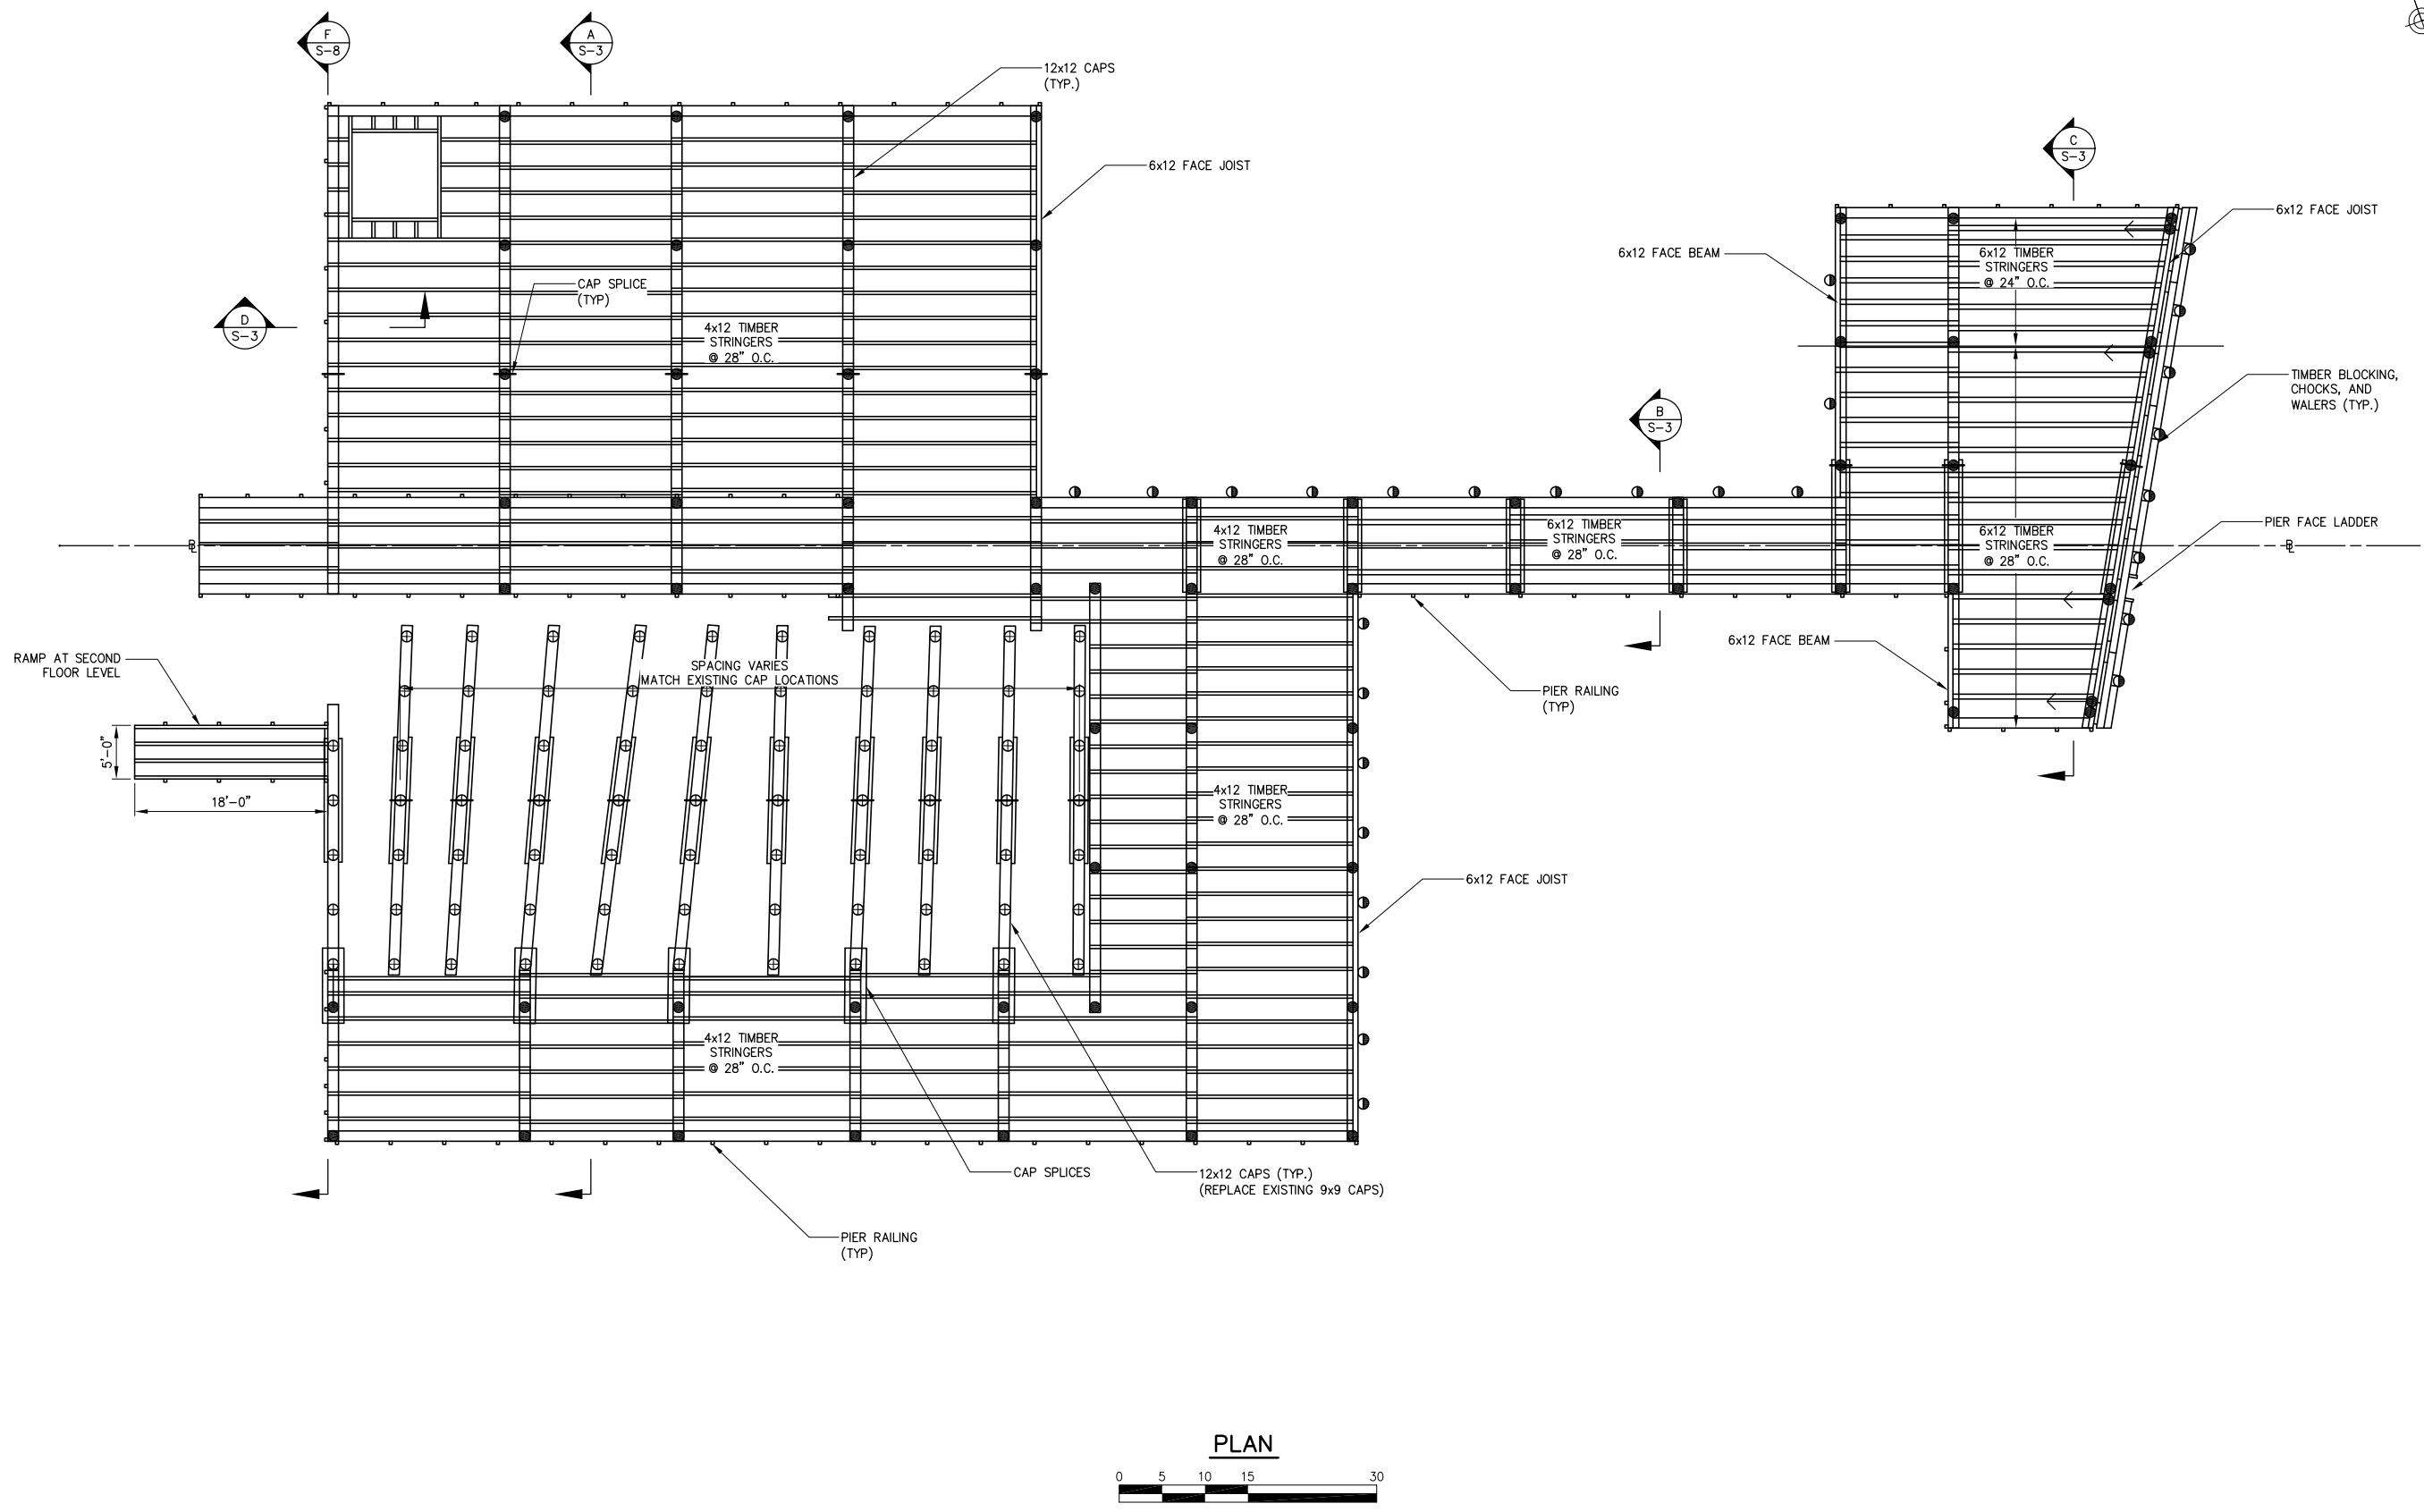

**BAKER DESIGN CONSULTANTS**  
Civil, Marine, and Structural Engineering  
Freeport, Maine 04632 Tel: (207) 846-9724 info@bakdesignconsultants.com

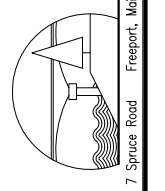

NO.	DATE	DESCRIPTION
1	1-22-13	PERMIT APPLICATIONS
2	8-02-13	CLIENT REVIEW
3	8-13-13	PROJECT BID

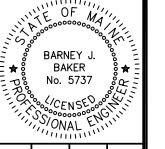

DESIGNED BY:	BJB
DRAWN BY:	JJC
CHECKED BY:	BJB
SCALE:	AS SHOWN

SHEET TITLE:	<b>FRAMING PLAN</b>
PROJECT:	OLD COAST GUARD STATION LLC <b>PIER REPLACEMENT</b> LITTLE DIAMOND ISLAND, PORTLAND, MAINE
DATE:	DEC. 2012
CONTRACT NO.:	12-34
SHEET NO.:	<b>9-5</b>
REV.:	<b>C</b>