



CHART LOCATION

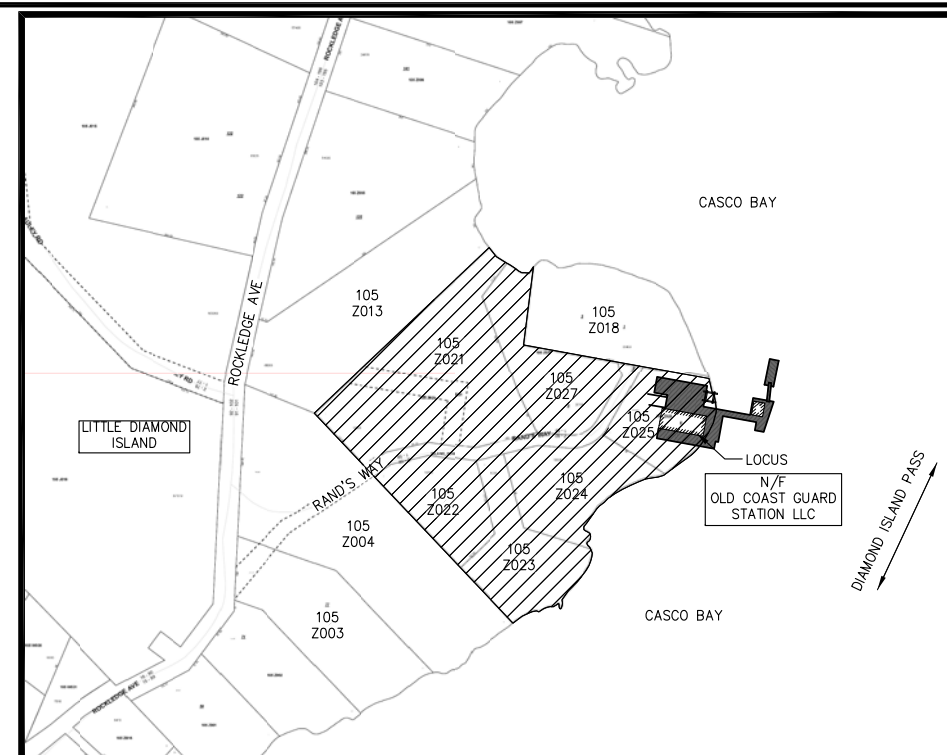


CITY OF PORTLAND TAX MAP G14NE

LOT	LOCATION	OWNER	OWNER ADDRESS
105 Z013001	0 ROCKLEDGE AVENUE	PUTNAM, DAVID W C TRUSTEE	PO BOX B, OLD ORCHARD BEACH, ME 04064
105 Z018001	1 RAND'S WAY	RAND, MARK	PO BOX 7911, PORTLAND, ME 04112
105 Z004001	0 ROCKLEDGE AVENUE	PUTNAM, DAVID W C TRUSTEE	PO BOX B, OLD ORCHARD BEACH, ME 04064

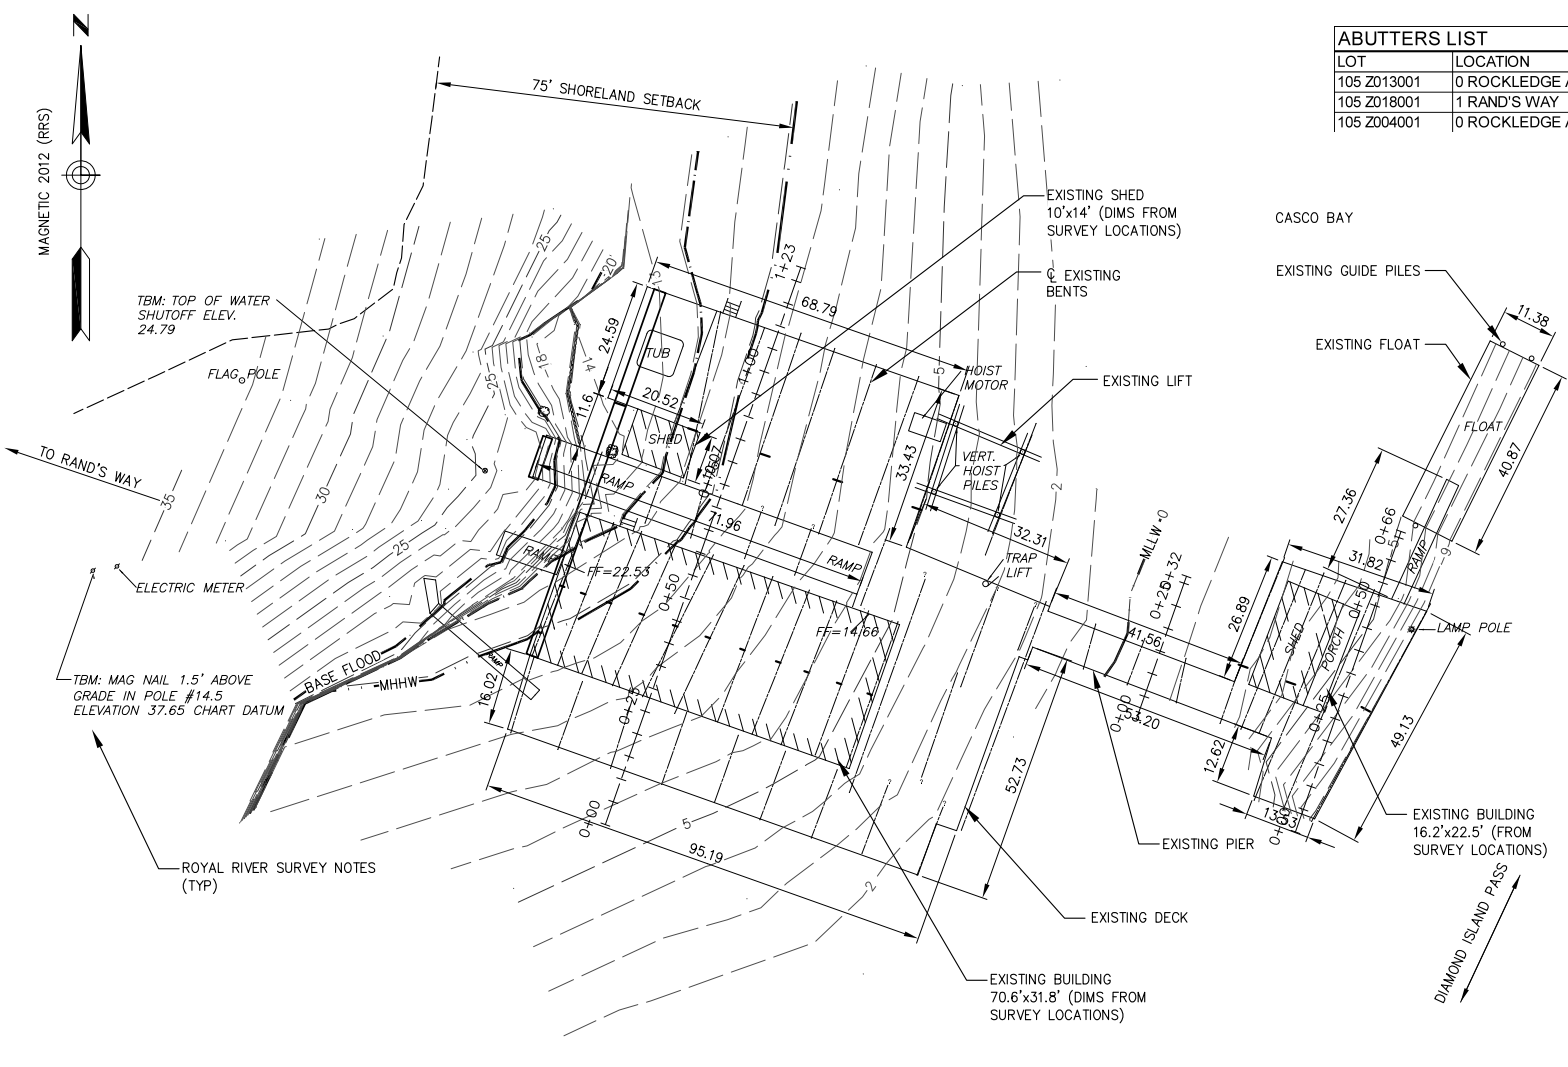

EXISTING SITE PLAN

 

LEGEND:

---	RRS CONTOUR, INDEX
- - -	RRS CONTOUR, INTERMEDIATE
---	BASE FLOOD LINE
---	H.A.T. LINE
---	MHHW LINE
---	MLLW LINE

BAKER DESIGN CONSULTANTS
Civil, Marine, and Structural Engineering
11 Story Brook Lane Yarmouth, Maine 04096 Tel: (207) 846-9724 Fax: (207) 846-3620

DESIGNED BY:	BJB
DRAWN BY:	JJC
CHECKED BY:	BJB
SCALE:	AS SHOWN

STATE OF MAINE
BARNEY J. BAKER
No. 5737
LICENSED PROFESSIONAL ENGINEER

EXISTING CONDITIONS

PROJECT: OLD COAST GUARD STATION LLC
PIER REPLACEMENT
LITTLE DIAMOND ISLAND, PORTLAND, MAINE

SHEET TITLE:	EXISTING CONDITIONS
DATE:	OCT. 2012
CONTRACT NO.:	12-34
SHEET NO.:	C-1
REV.:	A

\\eng-sta1\projects\12-34-little diamond island\cod\12-34-ldi.pier.civil.design.dwg