
 
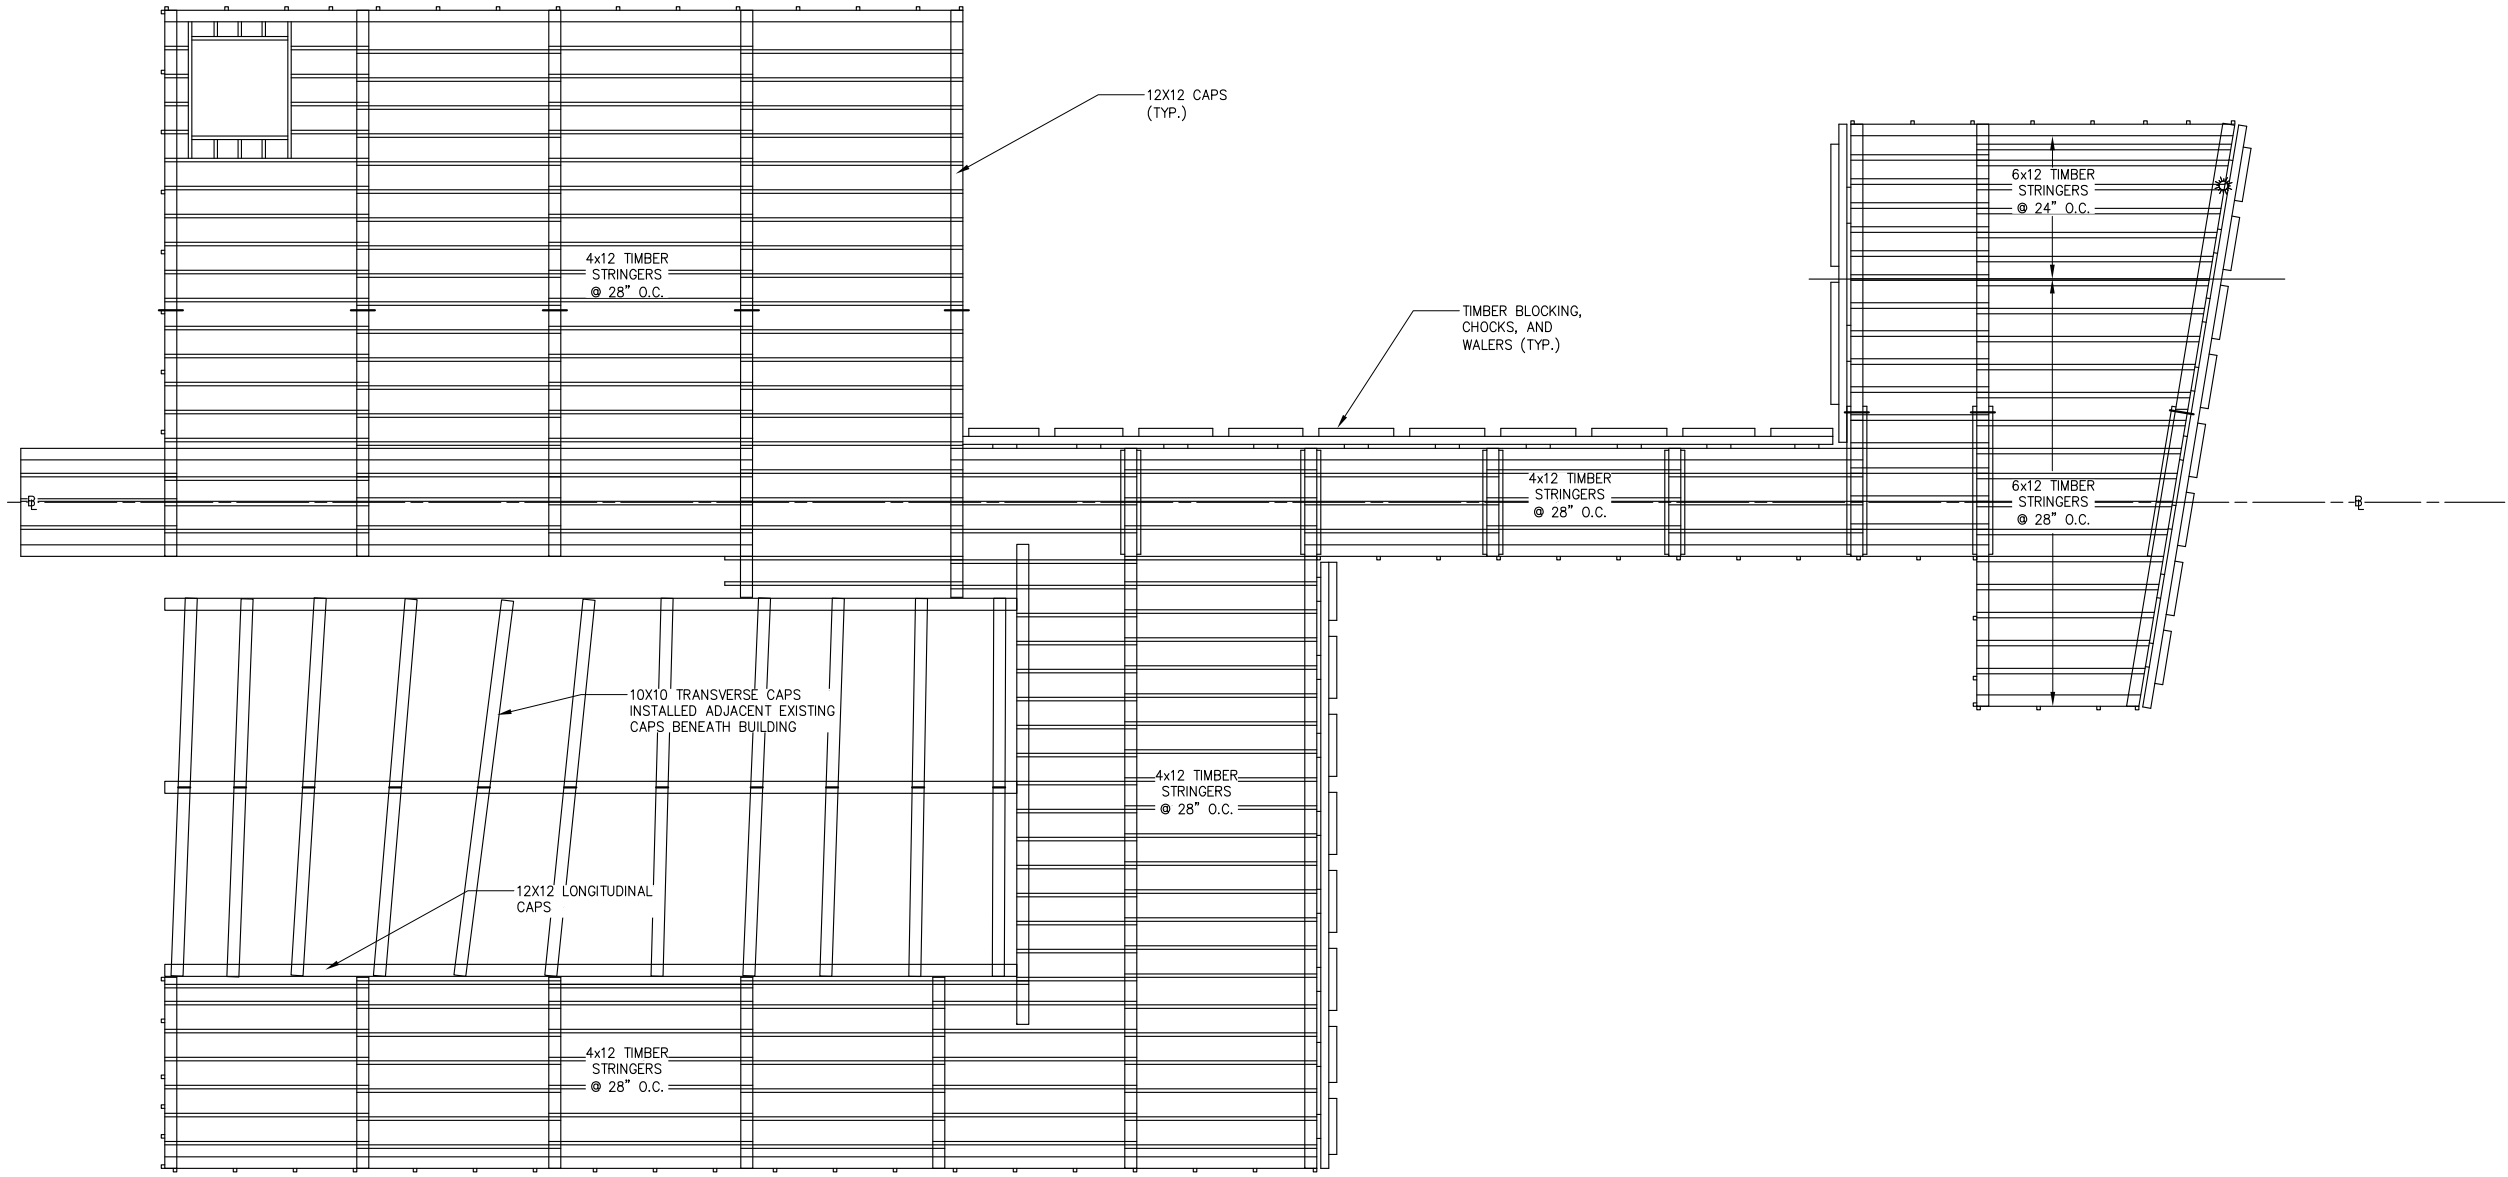



\\eng-sta1\...projects\12\12-34 little diamond island\cod\12-34 ldi pier structural design.dwg

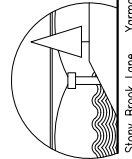

 <p>BAKER DESIGN CONSULTANTS Civil, Marine, and Structural Engineering 11 Stony Brook Lane Yarmouth, Maine 04096 Tel: (207) 846-9724 Fax: (207) 846-3620</p>	
<p>DESIGNED BY: BJB DRAWN BY: JJC CHECKED BY: BJB SCALE: AS SHOWN</p>	<p>PERMIT APPLICATIONS SUBMISSION DATE: 1-22-13 NO. A INT. BJB</p>
	
<p>SHEET TITLE: FRAMING PLAN</p>	
<p>PROJECT: OLD COAST GUARD STATION LLC PIER REPLACEMENT LITTLE DIAMOND ISLAND, PORTLAND, MAINE</p>	
DATE: DEC. 2012	CONTRACT NO.: 12-34
SHEET NO.: 9-5	REV.: