



GENERAL NOTES


HEIGHT MEASUREMENT AT ACCESSORY DETACHED STRUCTURE IS TAKEN FROM LOWEST PREDEVELOPMENT GRADE TO FINISH RIDGE HEIGHT.

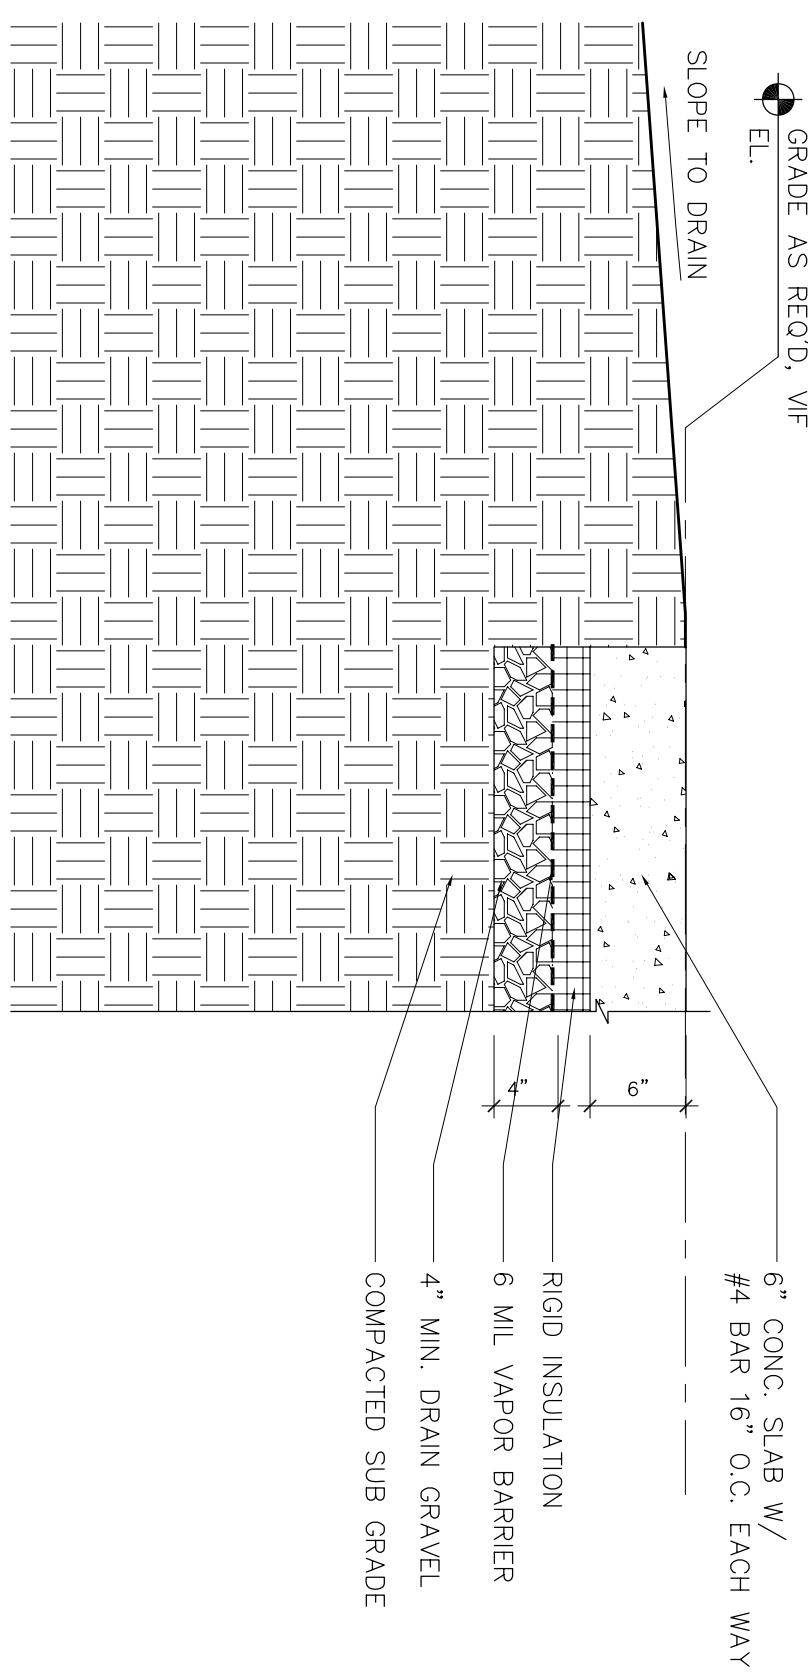


7 SLAB ON GRADE
1/4" = 1'-0"

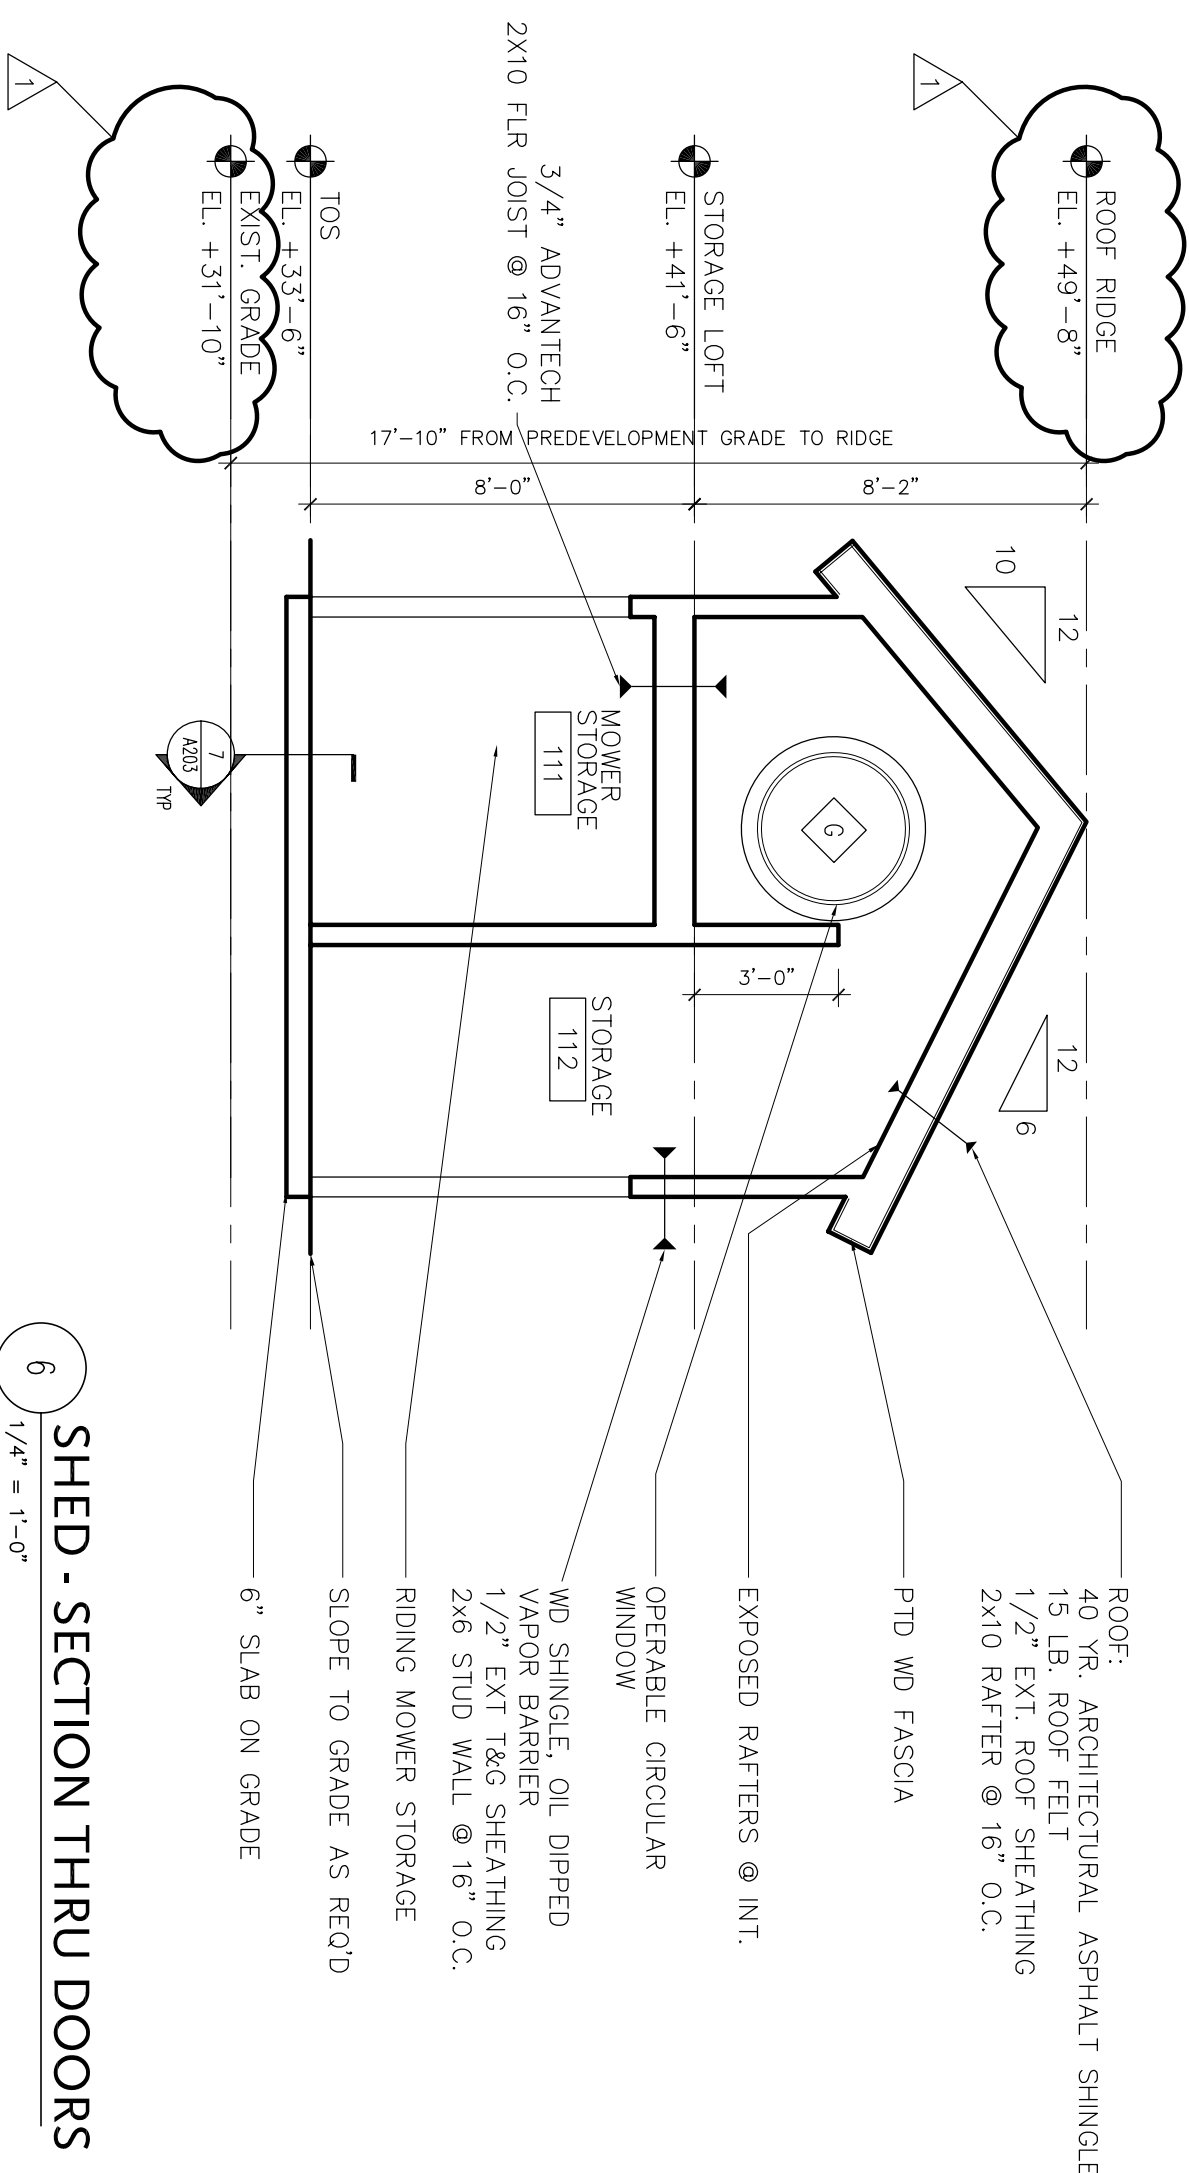


6 SHED - SECTION THRU DOORS
1/4" = 1'-0"

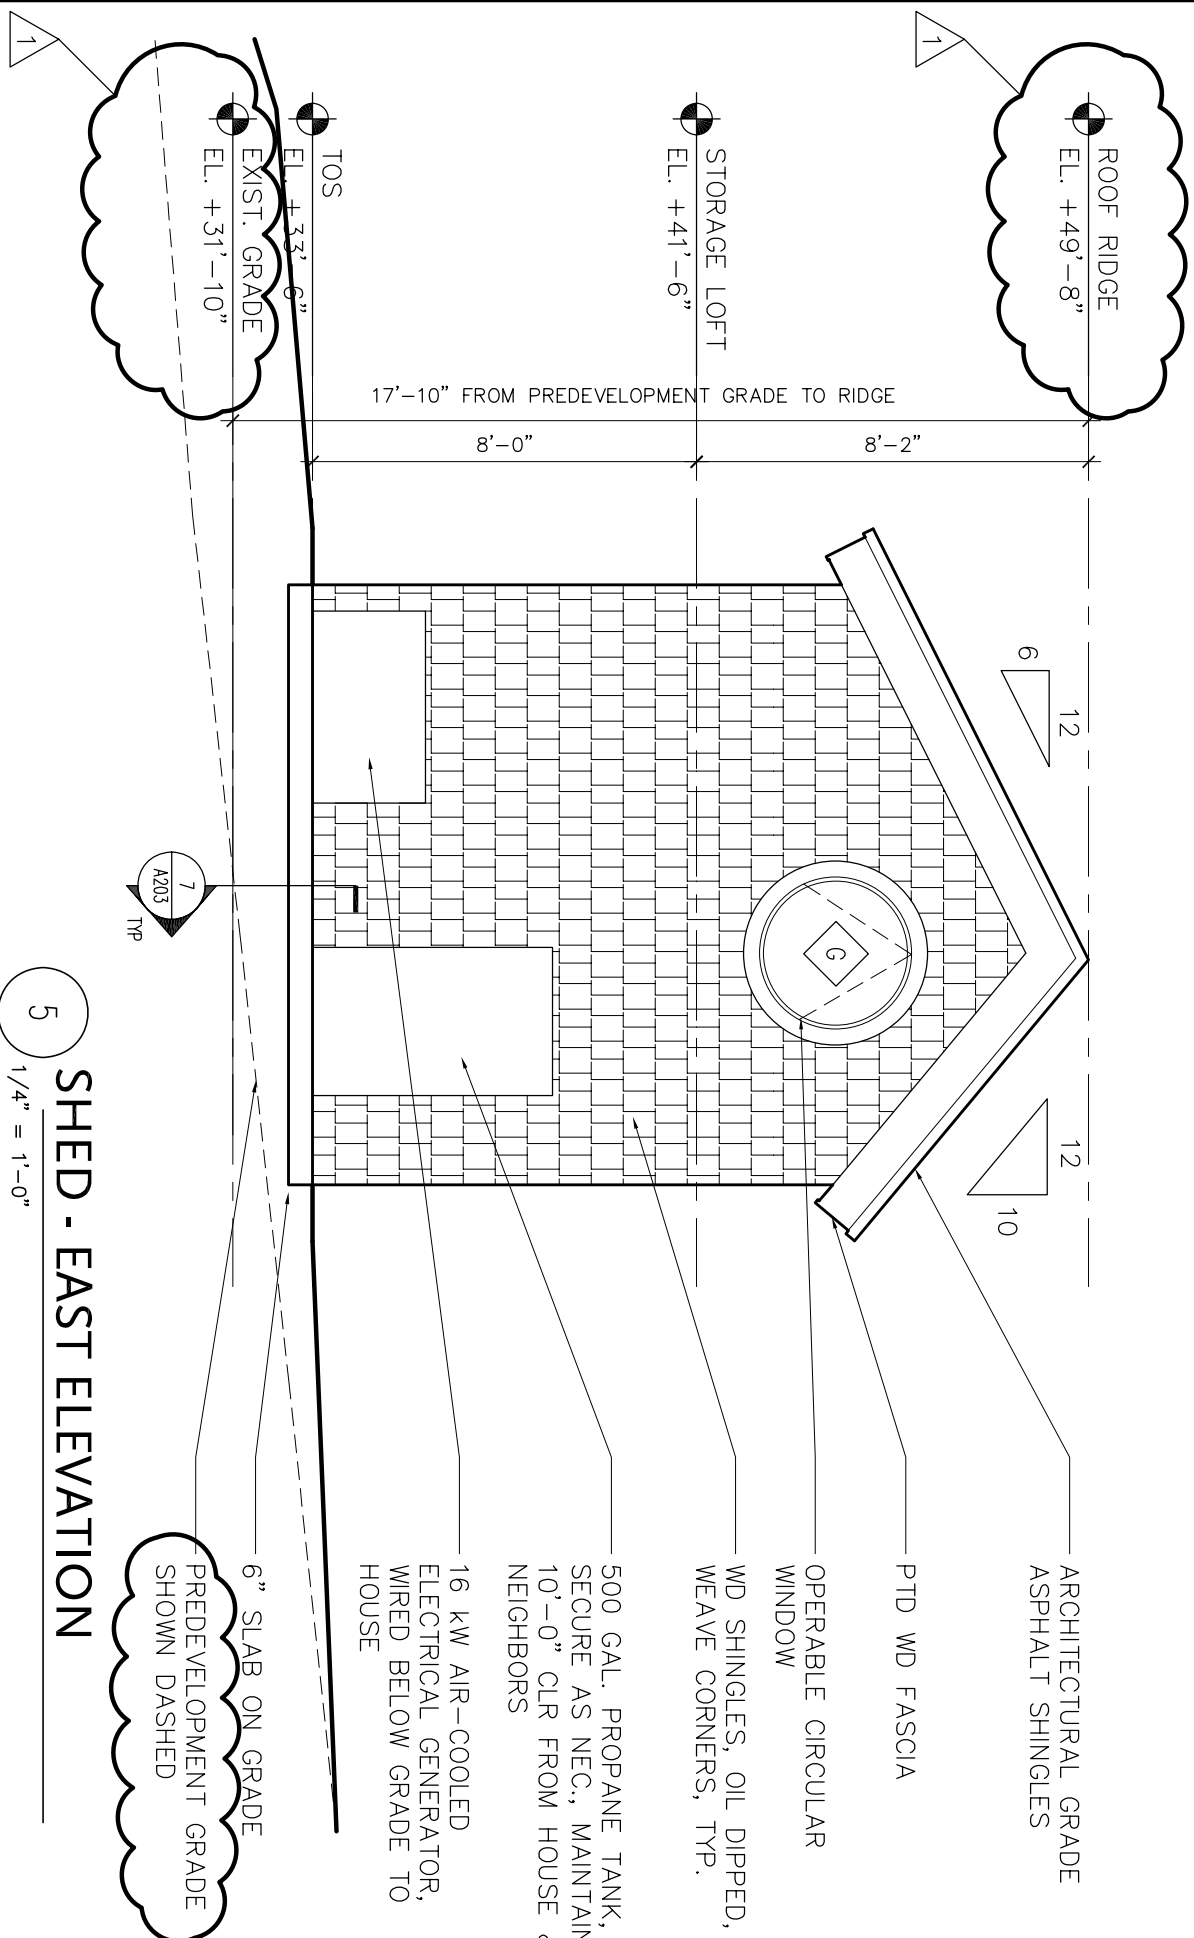


5 SHED - EAST ELEVATION
1/4" = 1'-0"

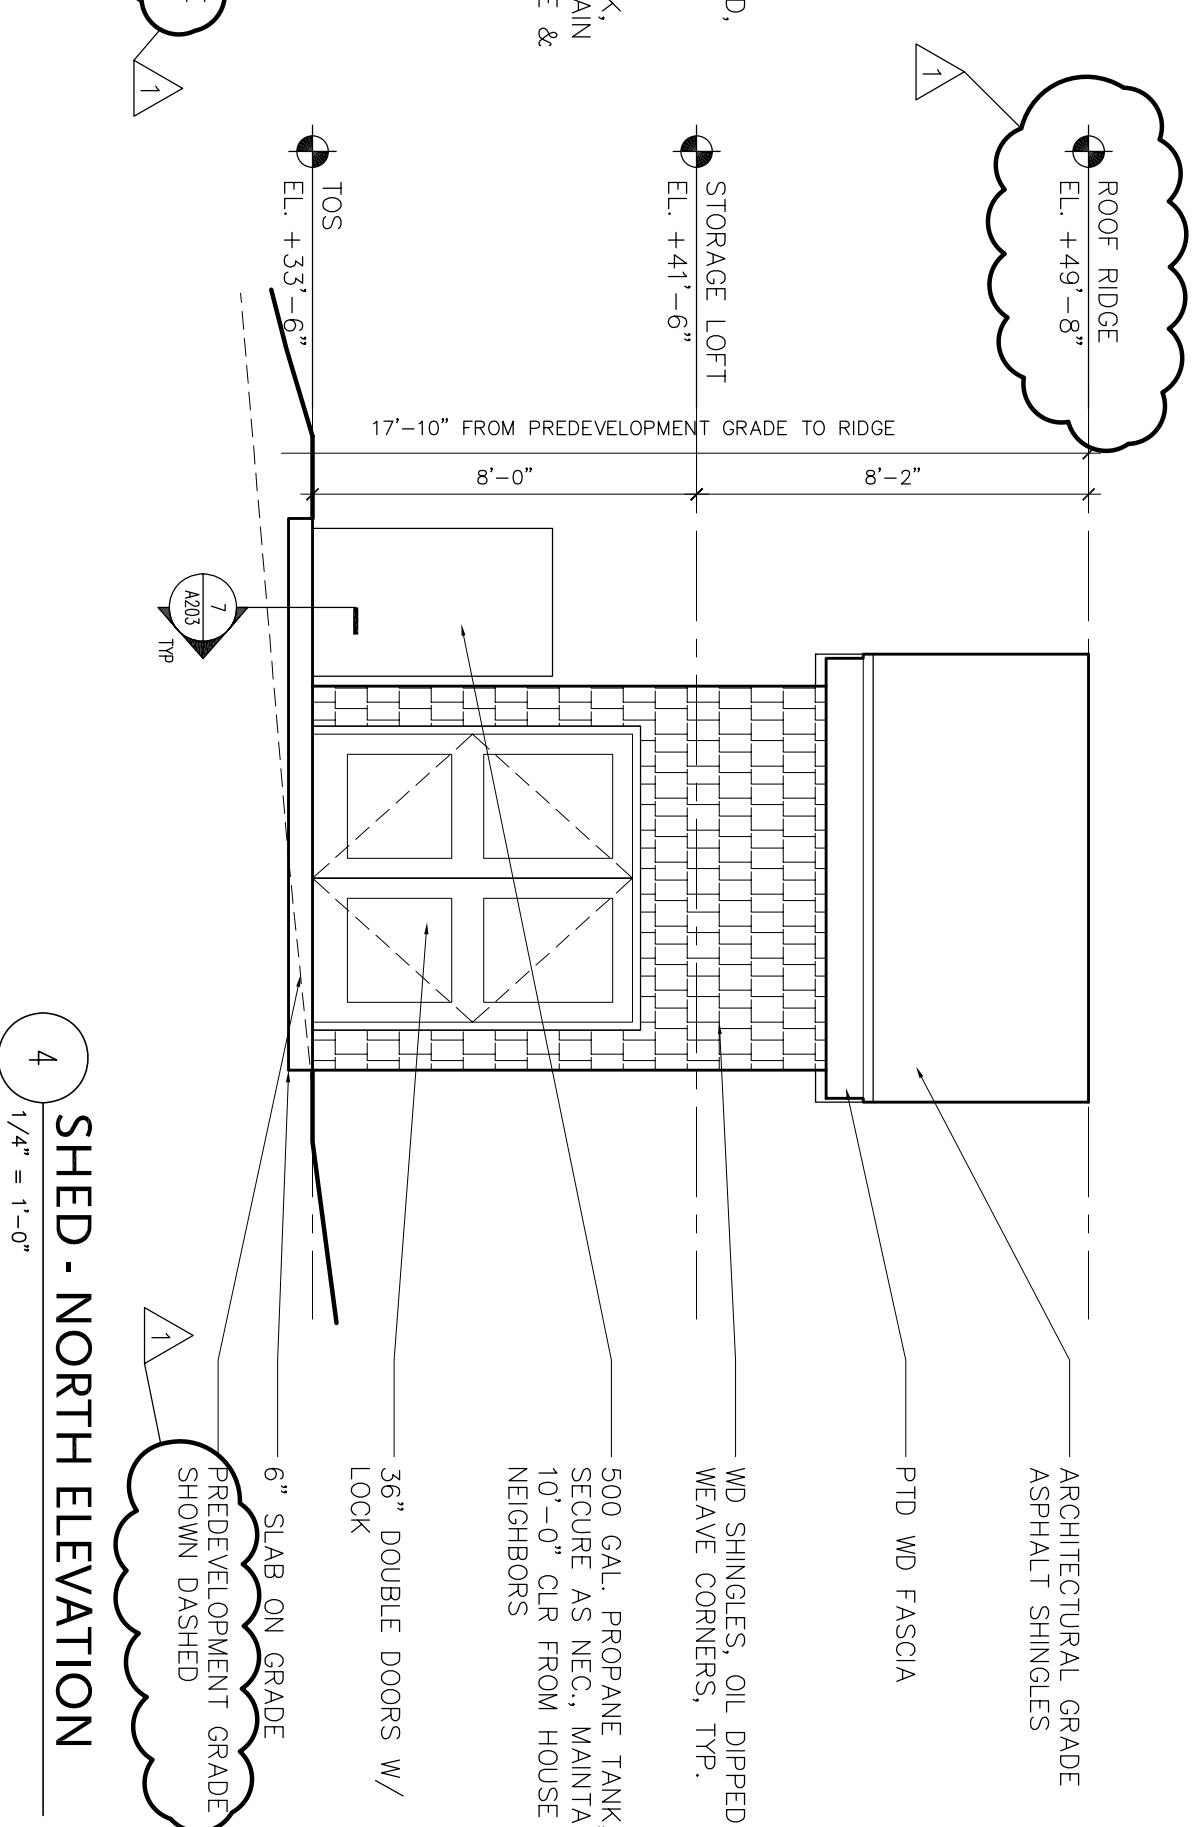


4 SHED - NORTH ELEVATION
1/4" = 1'-0"

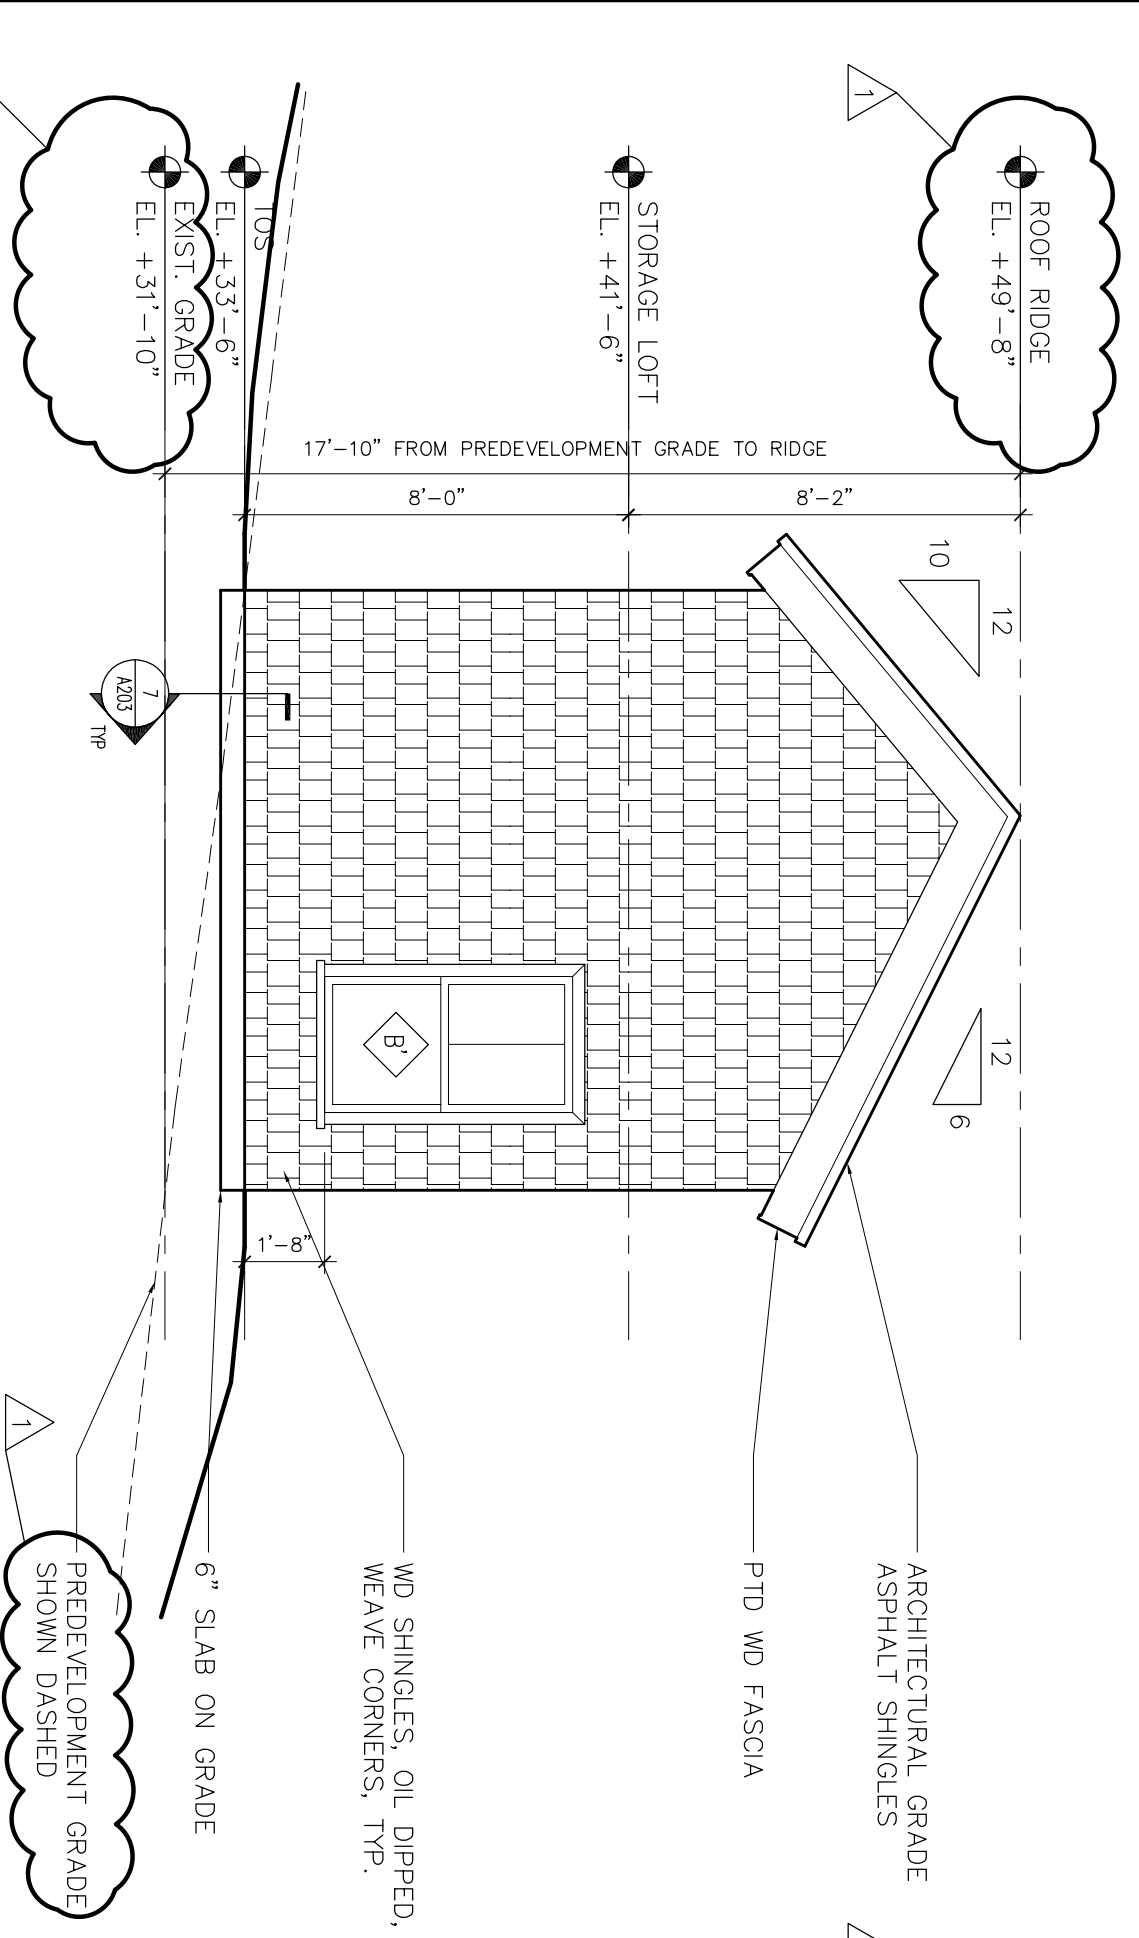

3 SHED - WEST ELEVATION
1/4" = 1'-0"

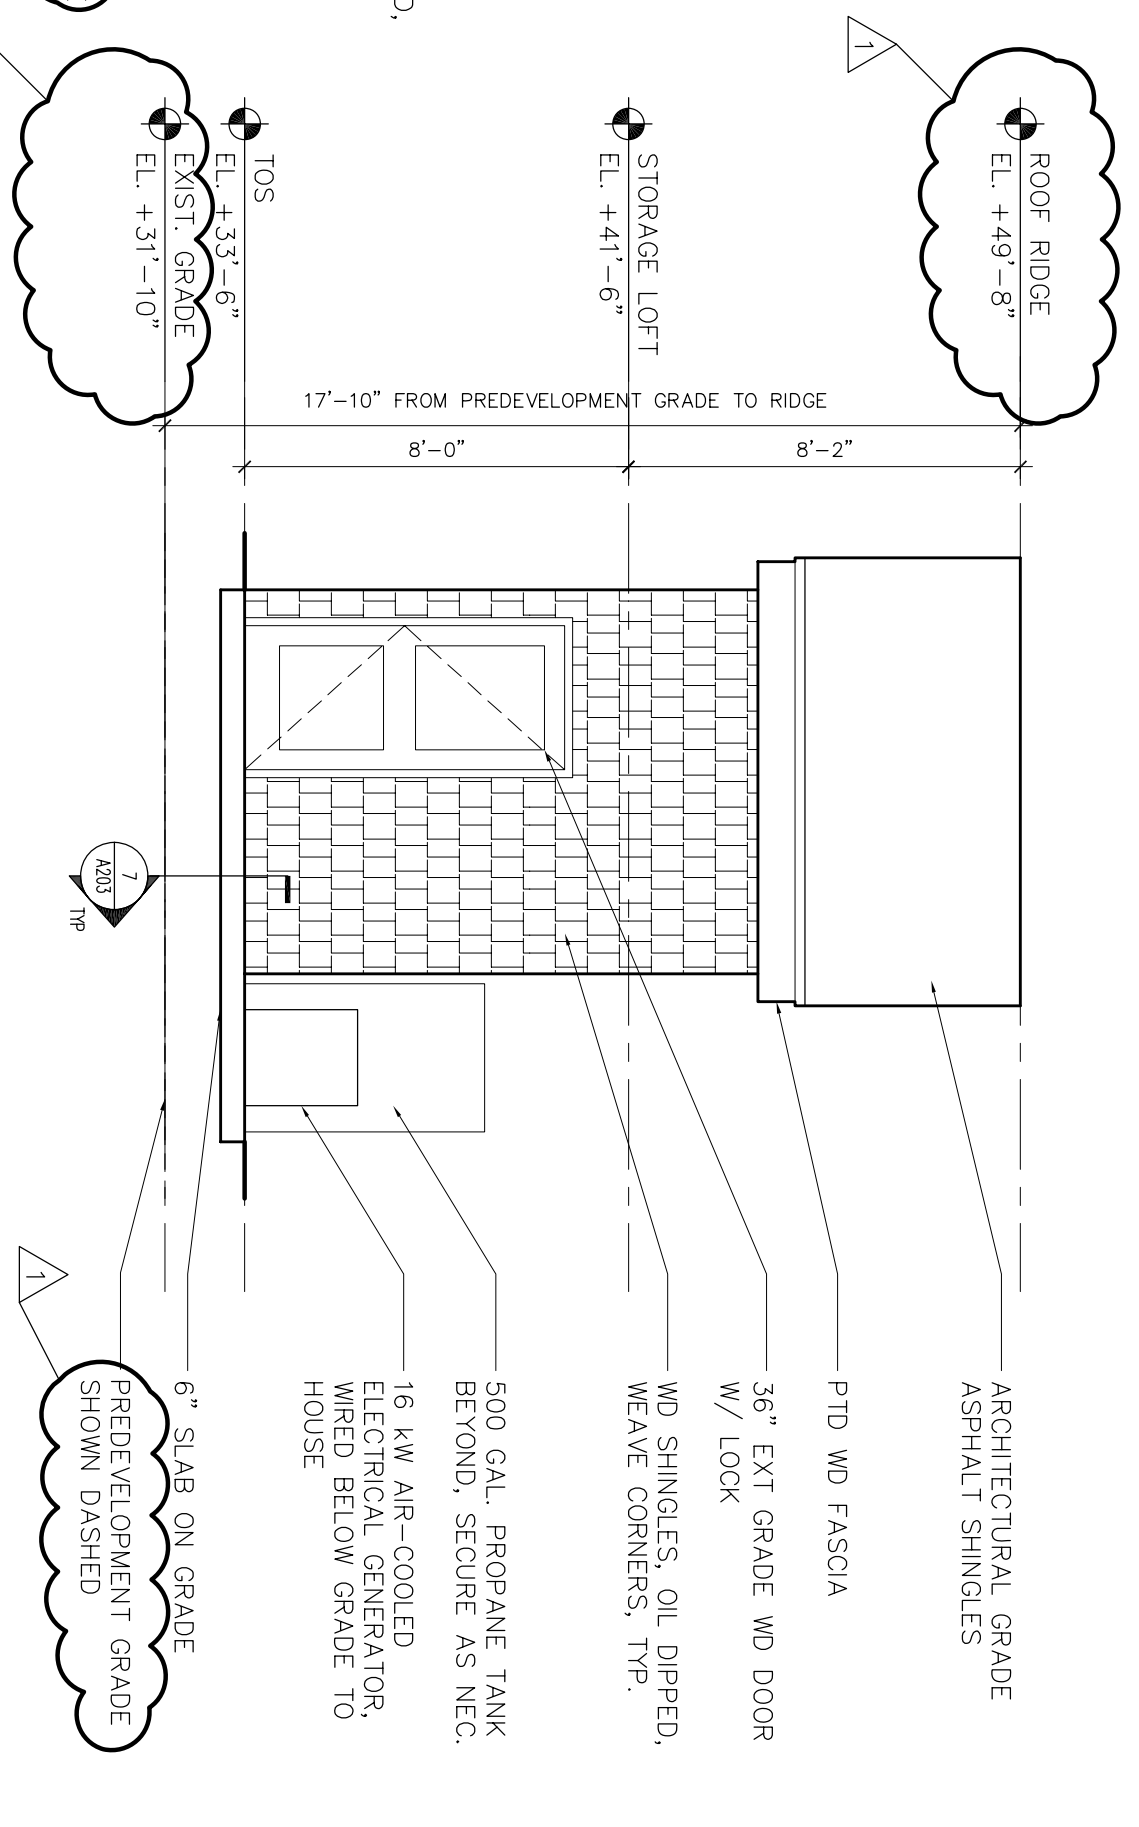

2 SHED - SOUTH ELEVATION
1/4" = 1'-0"

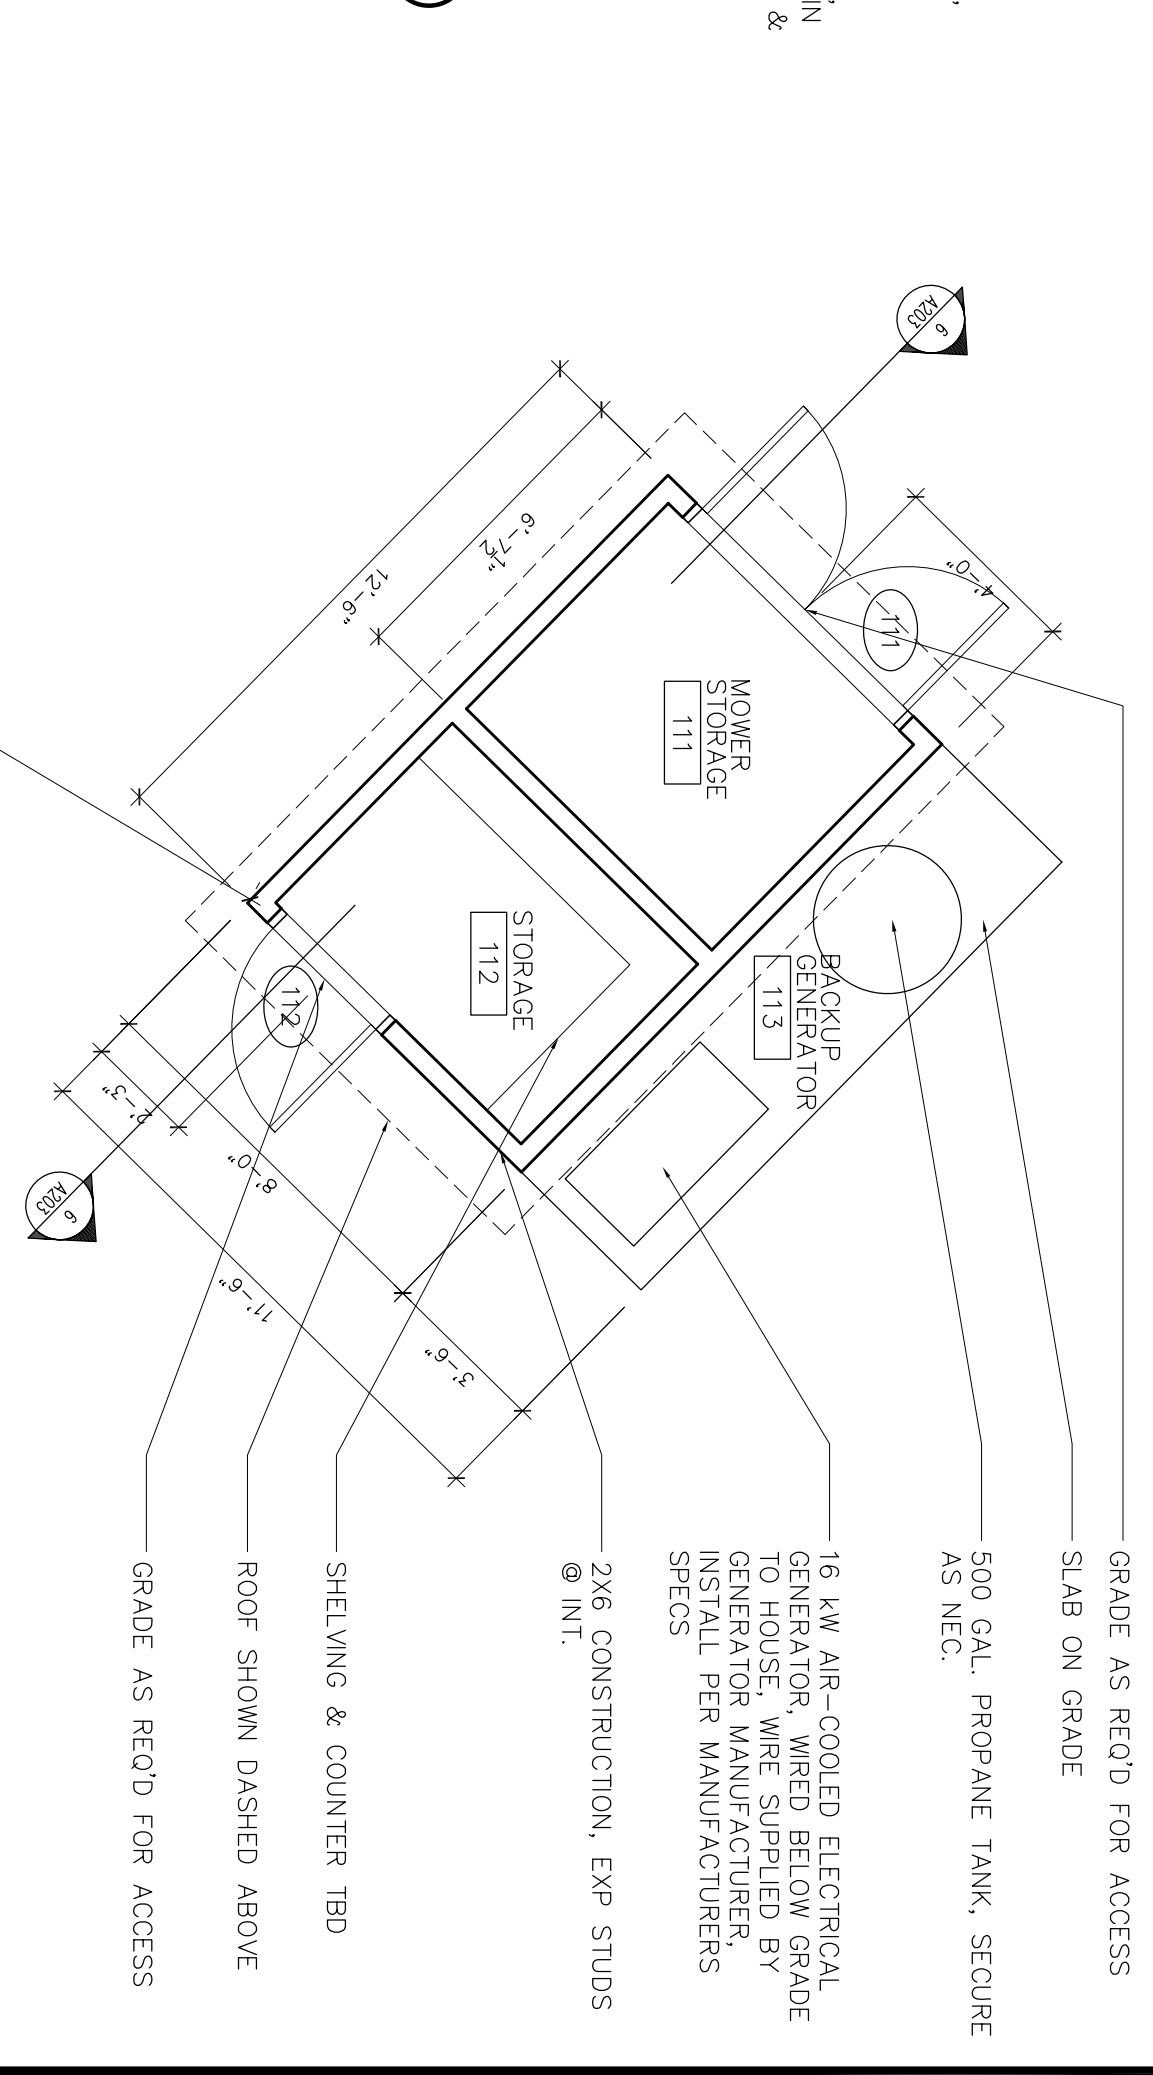

1 SHED & GENERATOR PLAN
1/4" = 1'-0"

ISSUED FOR PERMIT

09/27/06
DATE
REVISION
PER CITY OF PORTLAND ZONING ADMINISTRATION

Eric Stark
architecture

71 Beckett Street #1 Portland Maine 04101
1/207 776 5227 1/207 871 5063 ericstark@verizon.net

SCALE	AS NOTED	PROJECT NUMBER	0501
DRAWN BY	CHICKED BY		
PROJECT EMPSON ISLAND RESIDENCE 224 SHORE ROAD CUSHING ISLAND PORTLAND, ME			
TITLE SHED & GENERATOR, PLANS, ELEVATIONS & SECTION			
DATE	14 AUG 2006	SECTION	A2 03